
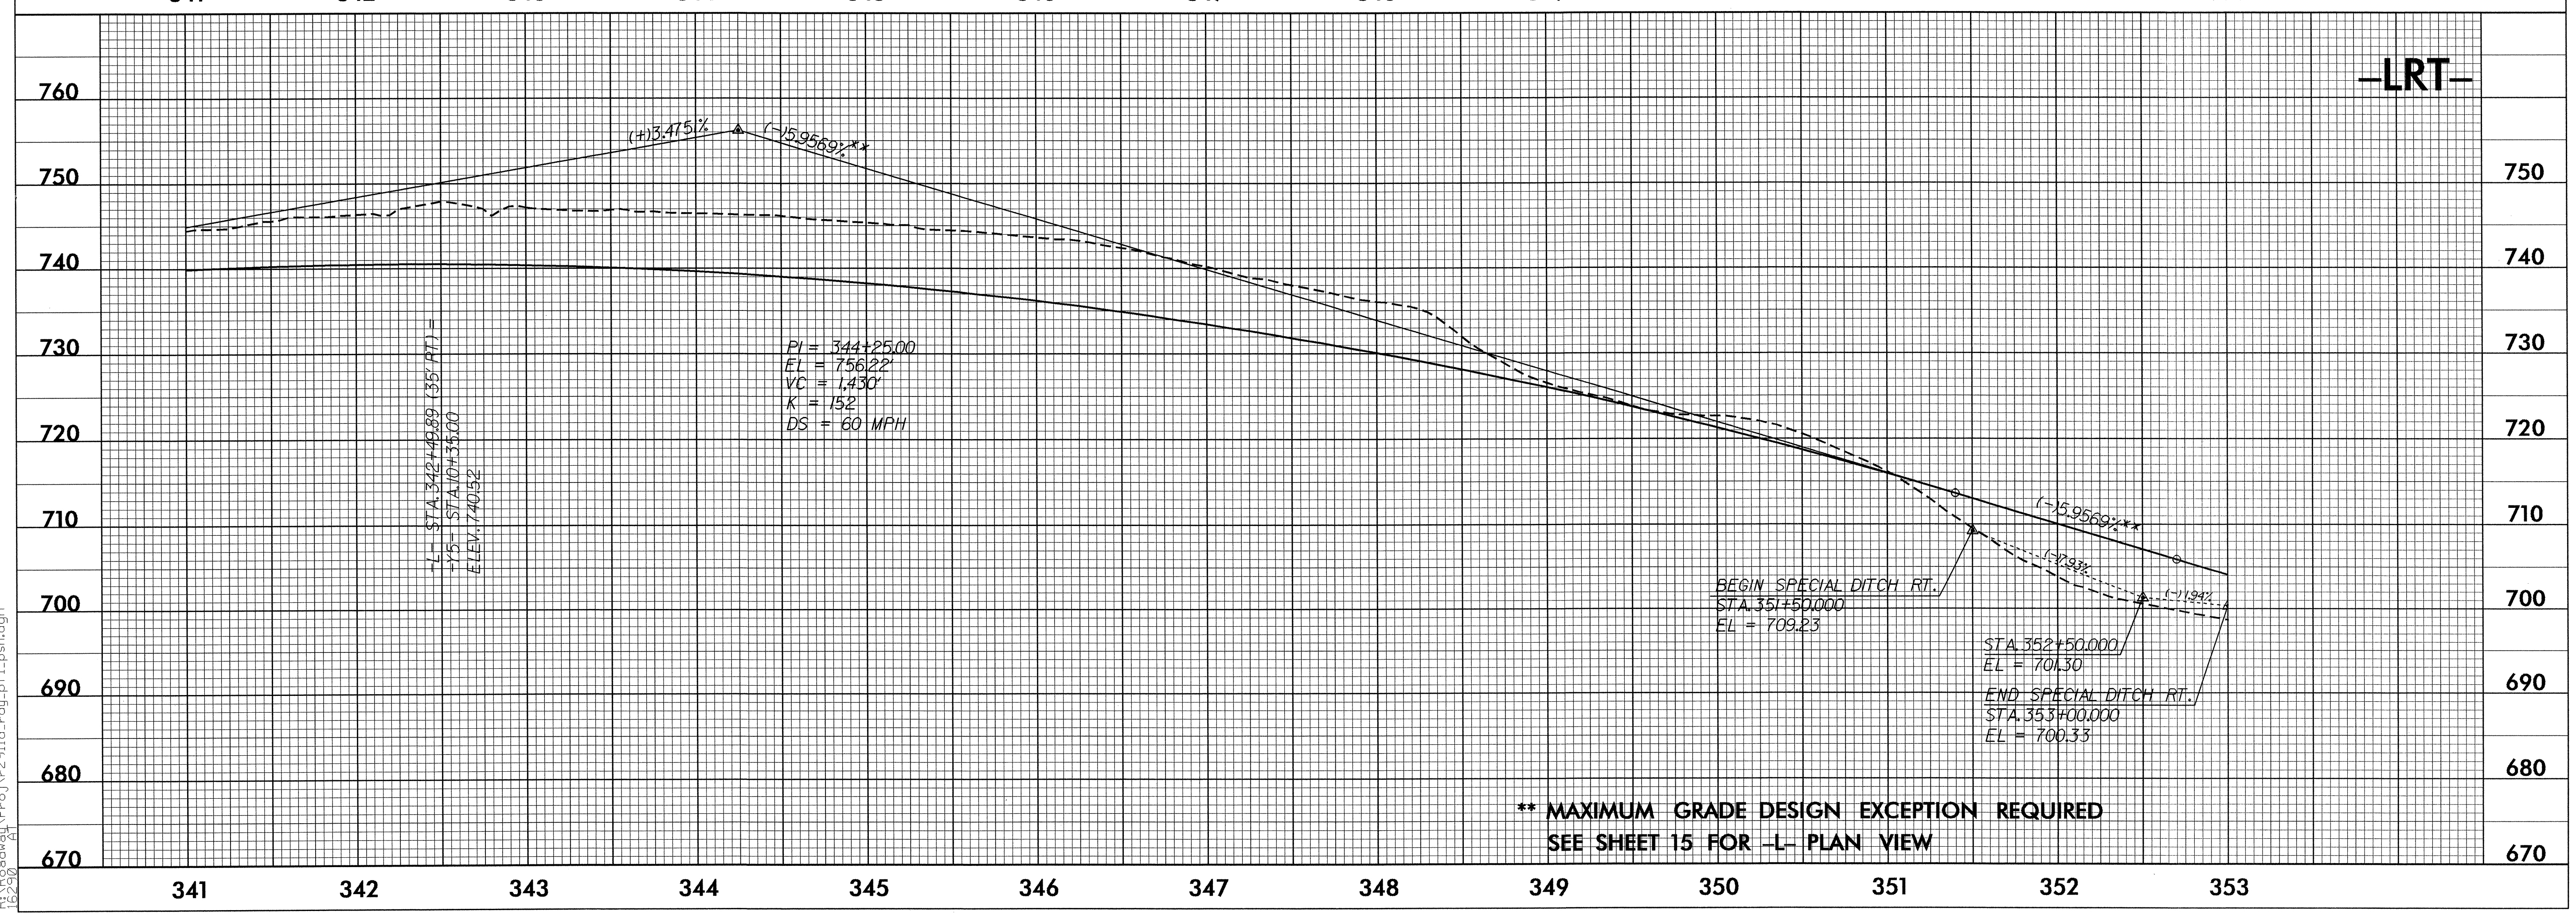


5/28/99

DITCH LEGEND
RIGHT DITCH - - - - -

PROJECT REFERENCE NO. R-2911D	SHEET NO. 28
ROADWAY DESIGN ENGINEER	HYDRAULICS ENGINEER
PBSJ POST, BUCKLEY, SCHUH & JERNIGAN, INC. 1616 EAST MILLERBROOK ROAD, SUITE 310 RALEIGH, NORTH CAROLINA 27609	

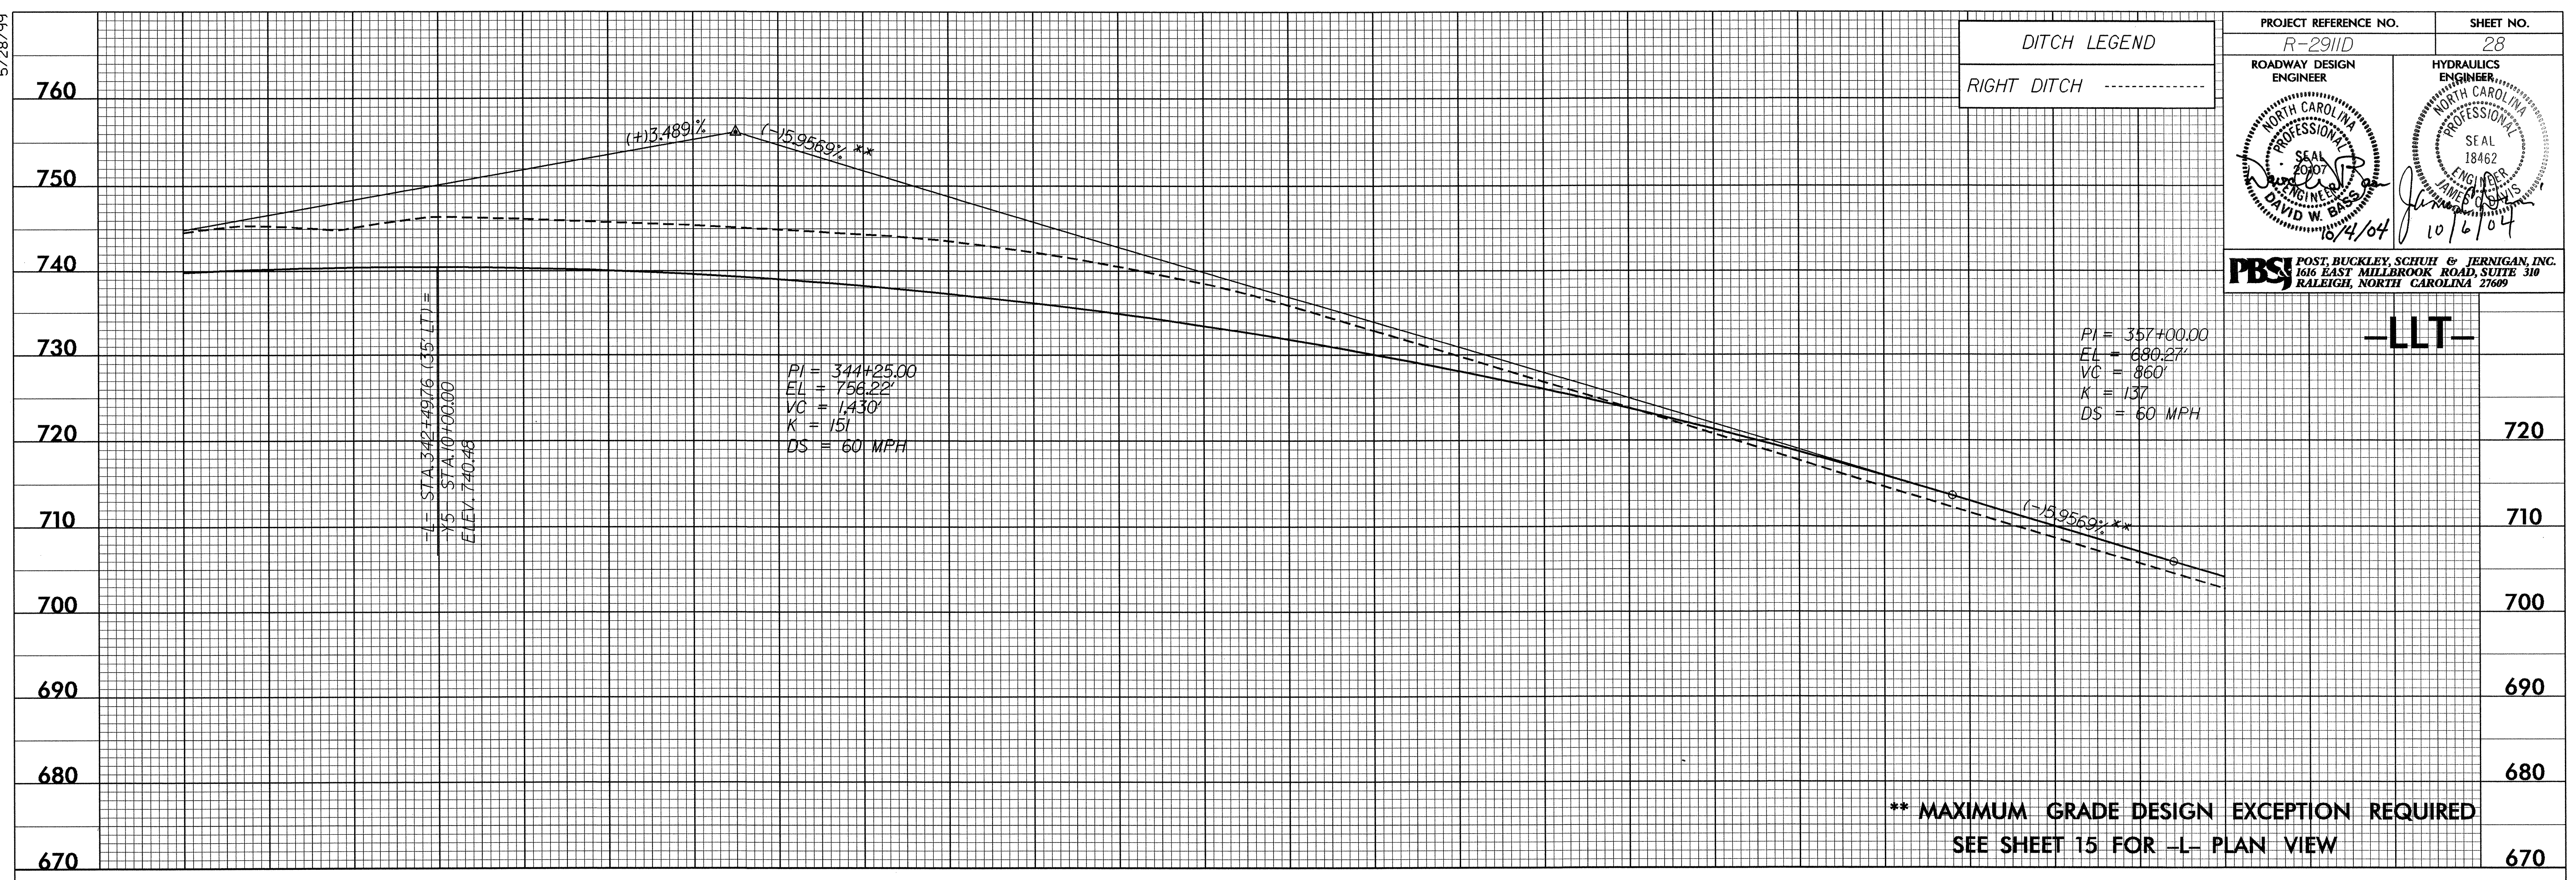

04-OCT-2004 18:50
R:\Roadway\Proj\2911d.rdy-pl_psh.dgn
18250