
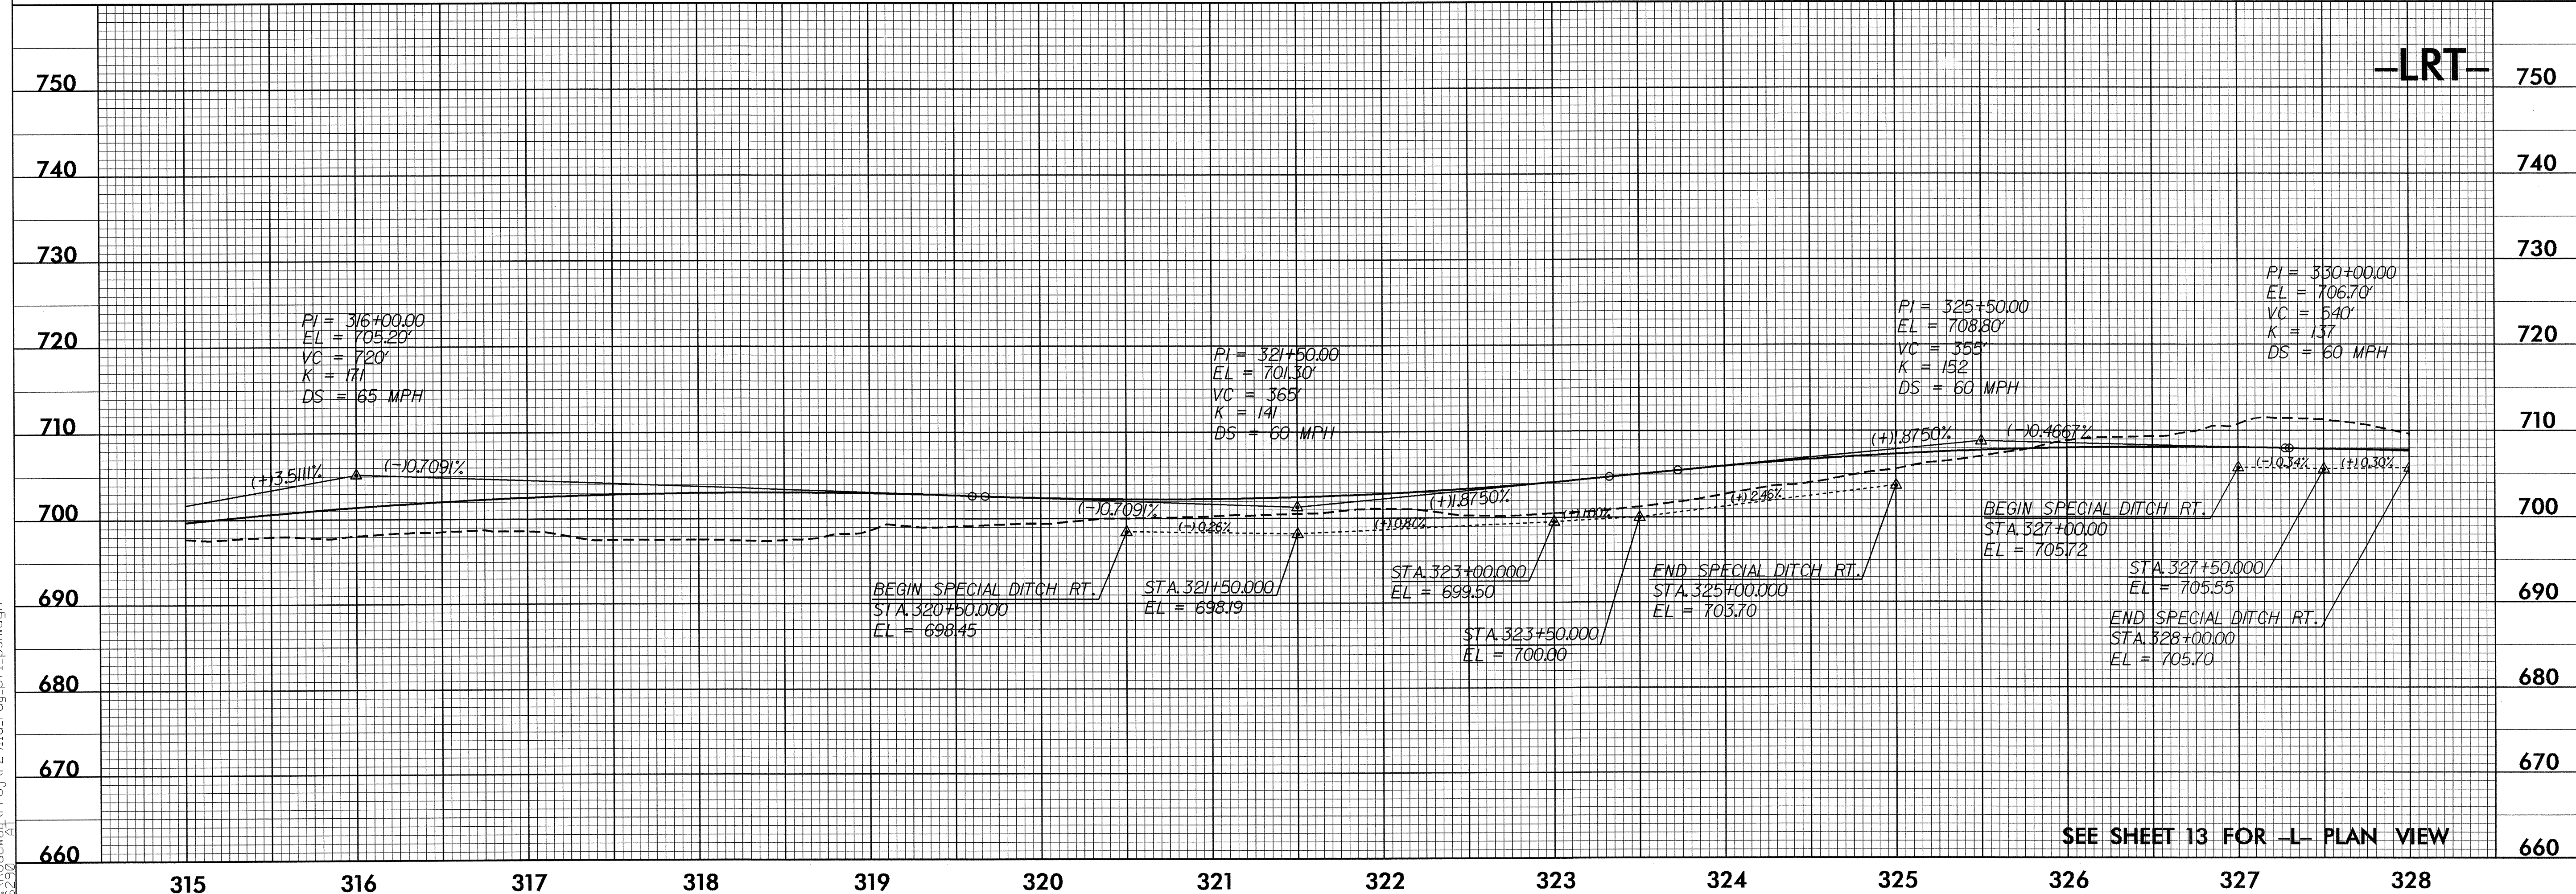


5/28/99

DITCH LEGEND	
MEDIAN DITCH	---
RIGHT DITCH	-----

PROJECT REFERENCE NO. R-2911D	SHEET NO. 26
ROADWAY DESIGN ENGINEER DAVID W. BASS 10/4/04	HYDRAULICS ENGINEER JAMES R. SHARP 10/6/04
PBS POST, BUCKLEY, SCHUH & JERNIGAN, INC. 1616 EAST MILLBROOK ROAD, SUITE 310 RALEIGH, NORTH CAROLINA 27609	

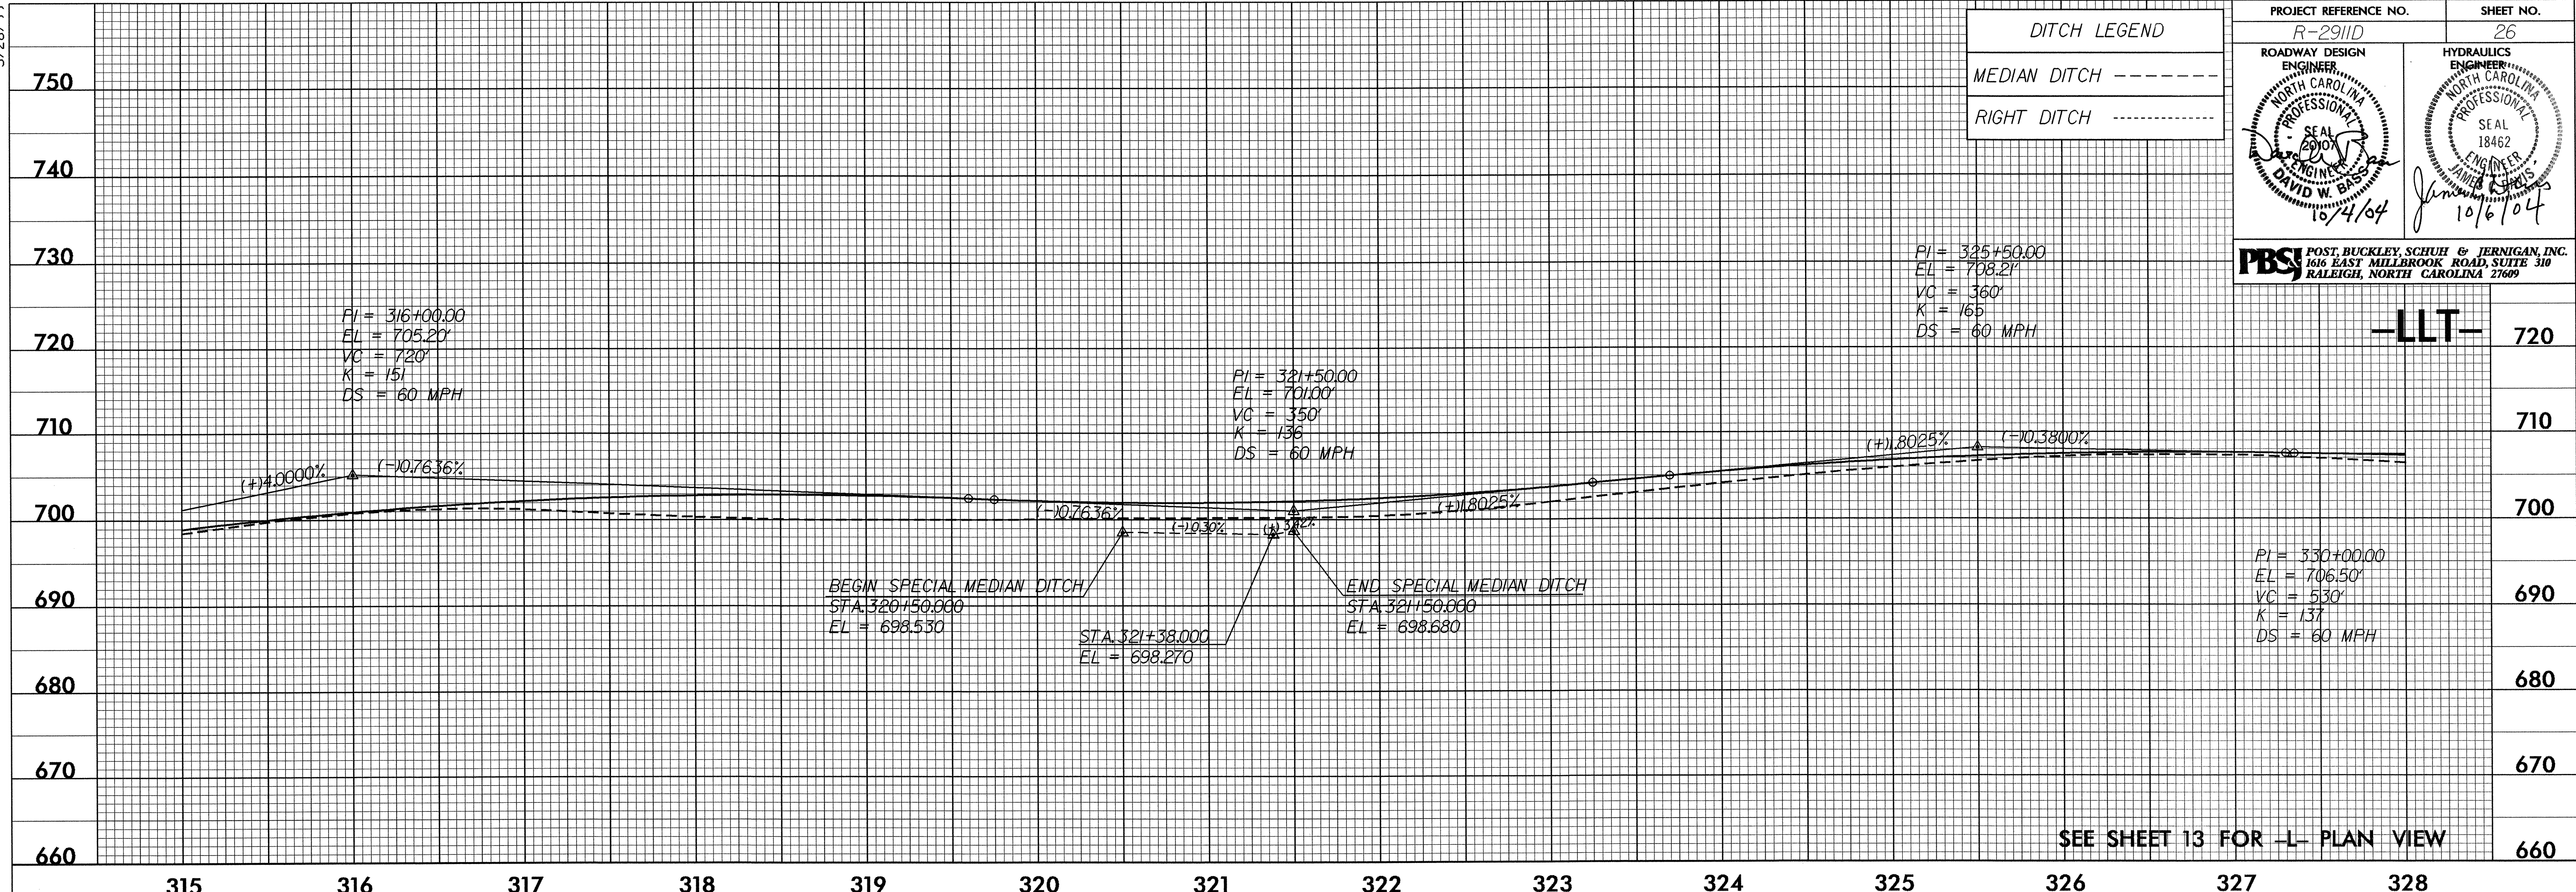

04-OCT-2004 18:49
R:\Roadway\Proj\2911\11.dwg-p1.psh.dgn
2/2/00