
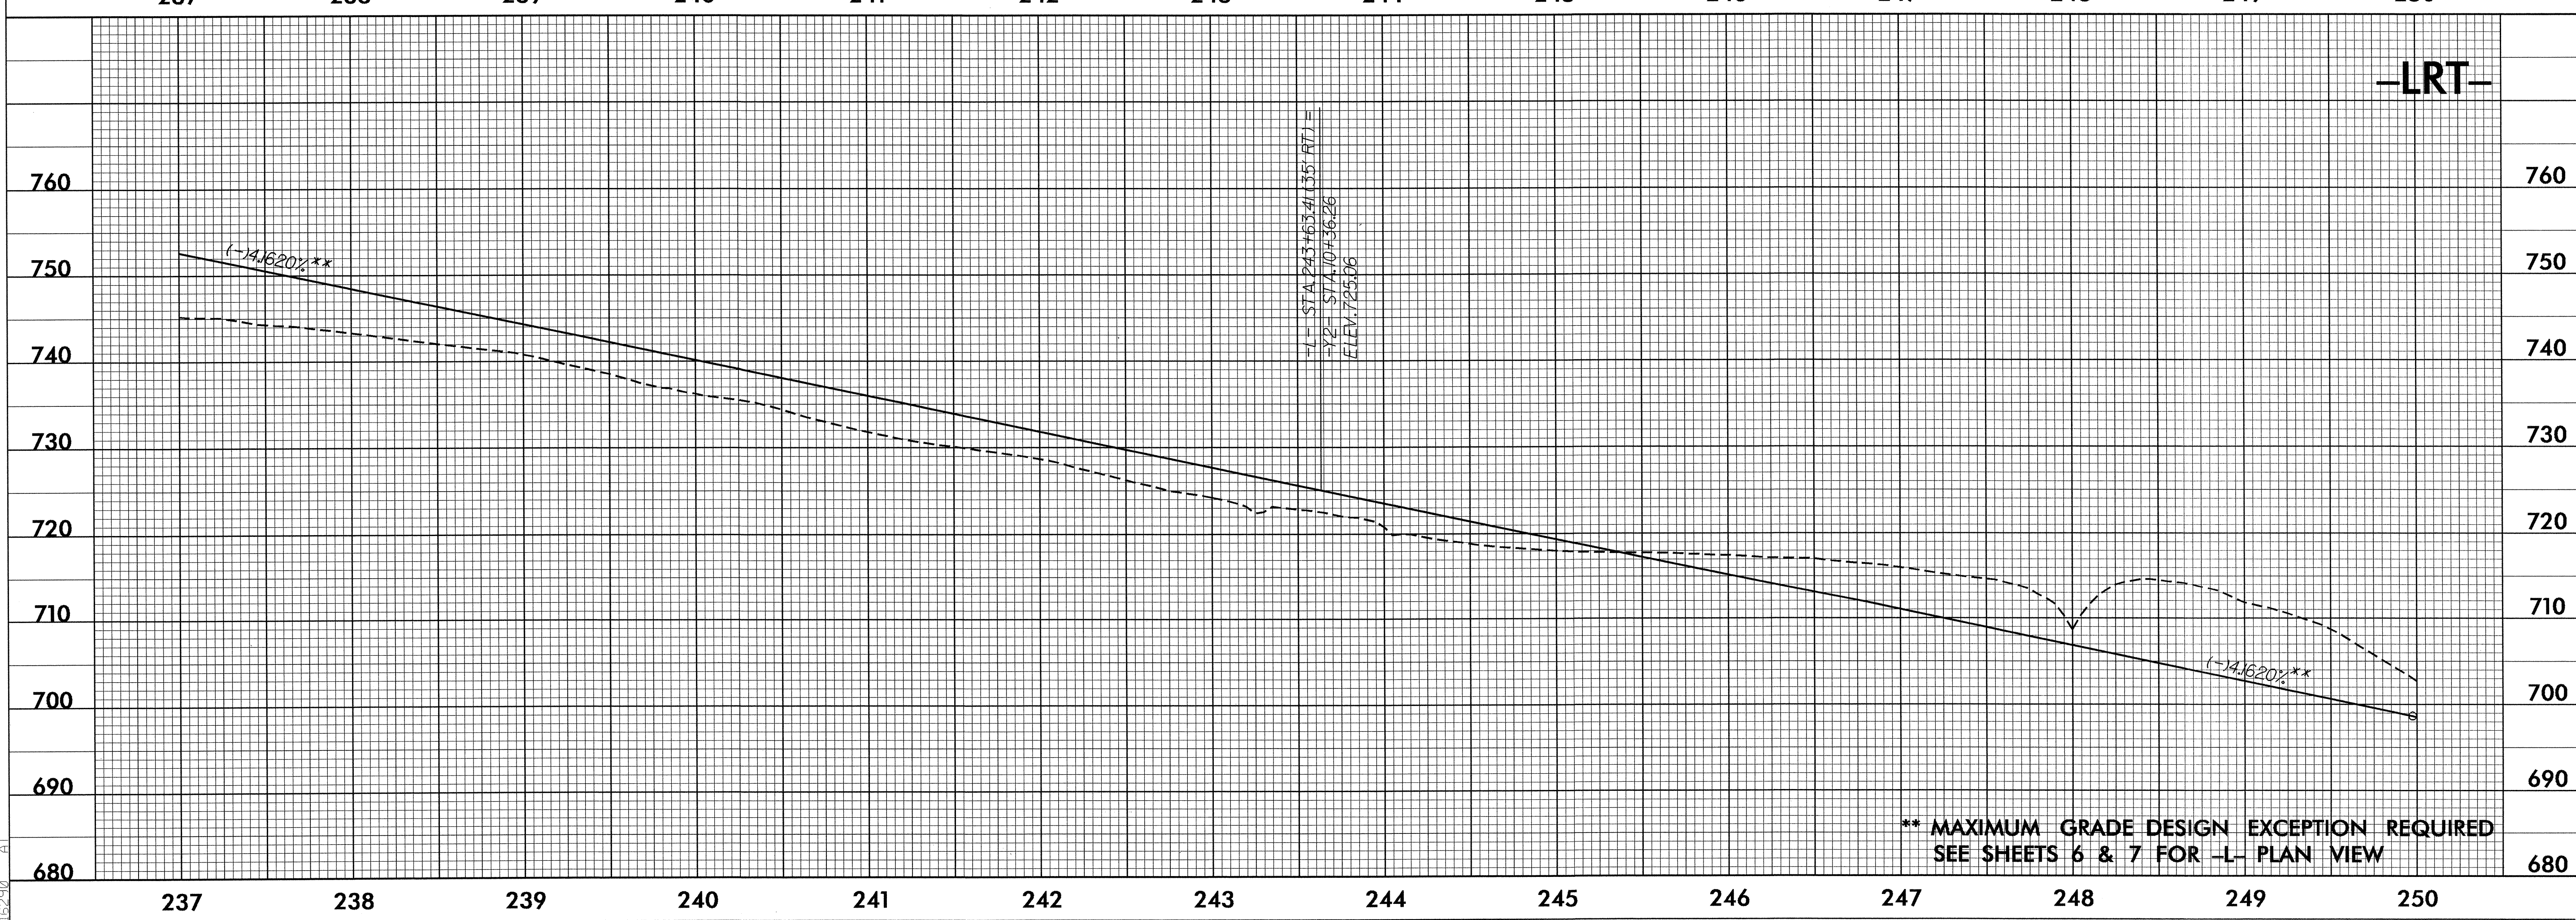


5/28/99

PROJECT REFERENCE NO. R-2911D	SHEET NO. 20
ROADWAY DESIGN ENGINEER	HYDRAULICS ENGINEER
PBS POST, BUCKLEY, SCHUH & JERNIGAN, INC. 1616 EAST MILLBROOK ROAD, SUITE 310 RALEIGH, NORTH CAROLINA 27609	

USGS MONUMENT F-186, A STANDARD BRASS DISK SET VERTICALLY IN THE SOUTHEAST FACE OF MORE EASTERLY OF THE TWO CONCRETE PILLARS OF THE UNDERPASS WHICH ARE NORTHEAST OF THE TRACK AND ARE ABOUT TWO FEET HIGHER THAN THE TRACK.
 N 719804.015 E 1520590.4760
 BL STA. 240+12.25 714.23' RT.
 ELEV. 721.05

DITCH LEGEND
 LEFT DITCH - - - - -

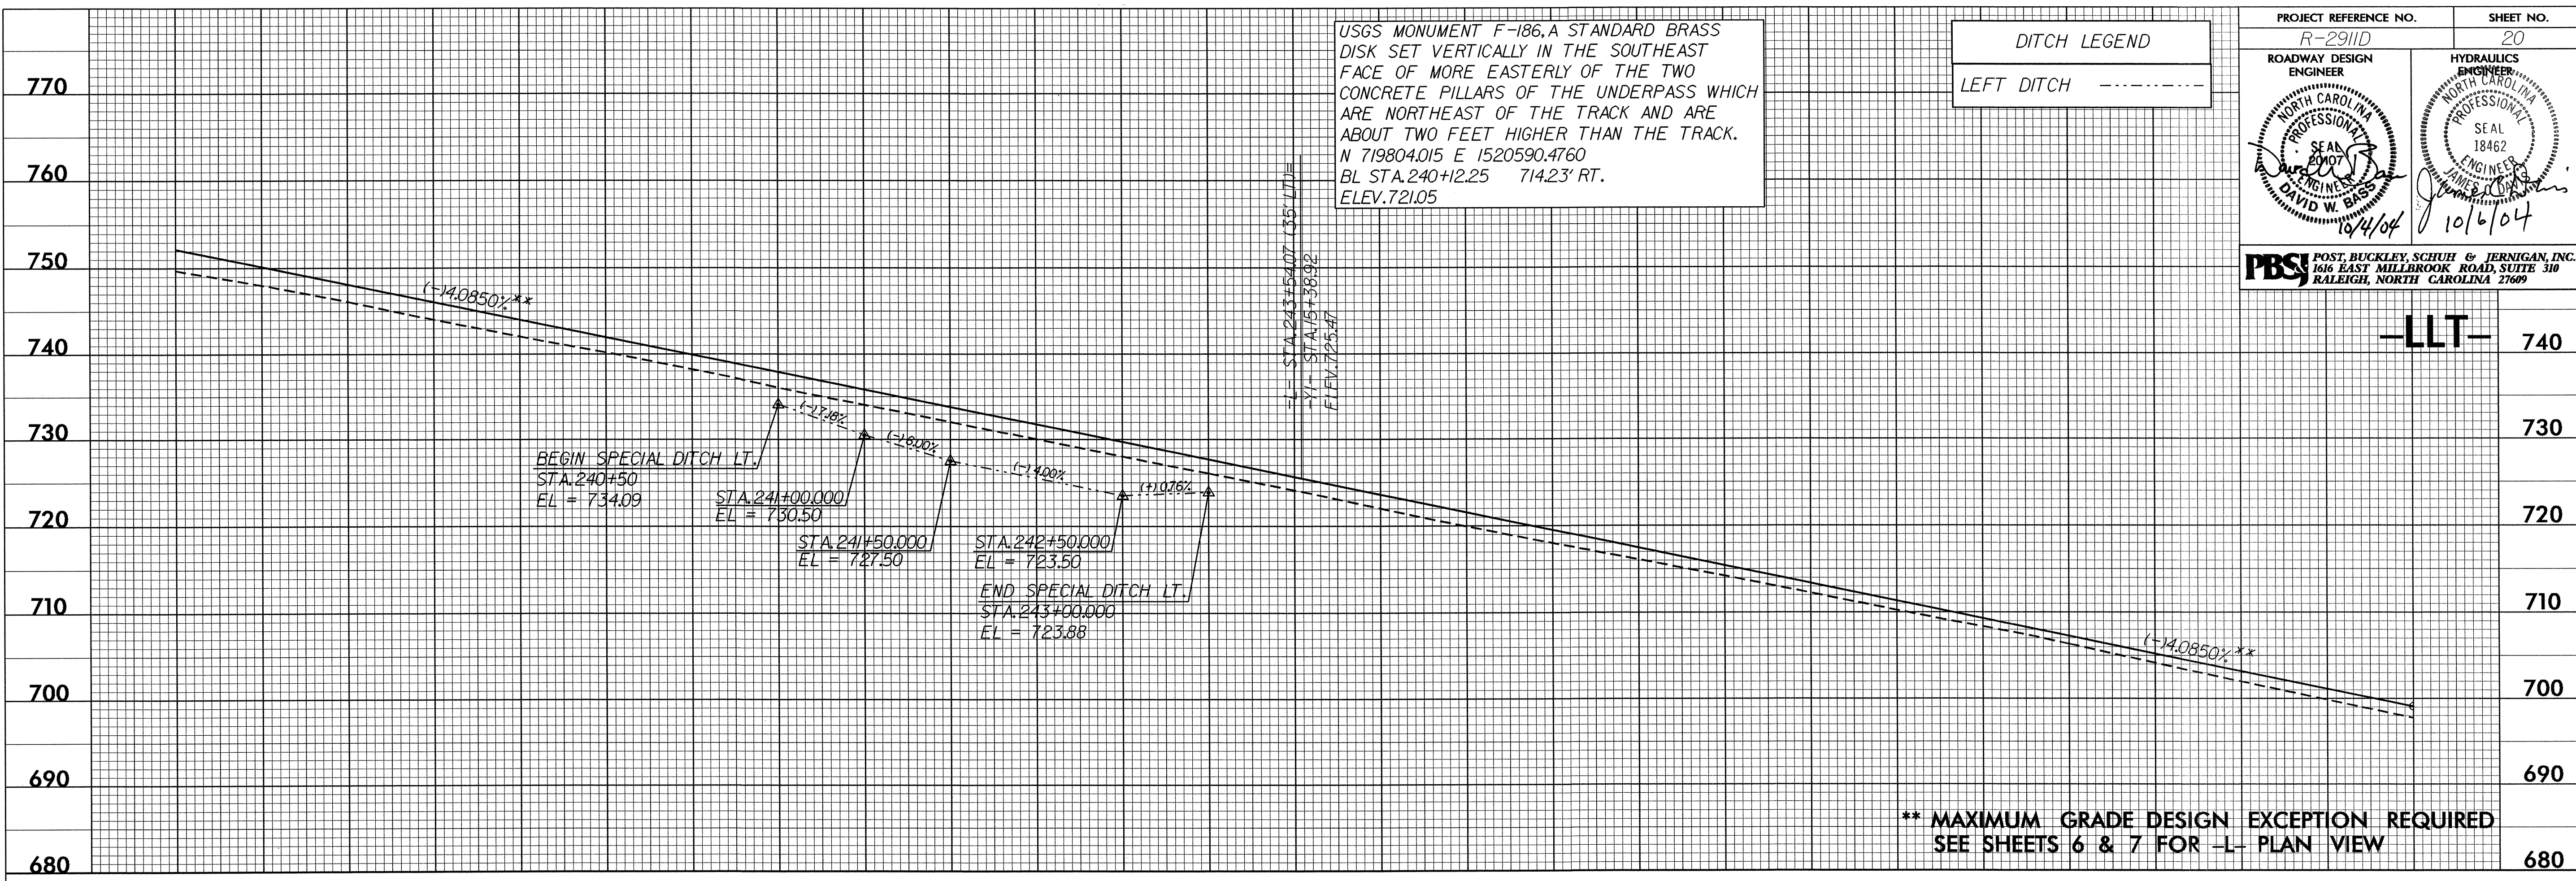

04-001-2004.1846
 04-180-0000-0000
 10/28/04