



5/28/99

PROJECT REFERENCE NO. R-2911D	SHEET NO. 18
ROADWAY DESIGN ENGINEER DAVID W. BASS 10/4/04	HYDRAULICS ENGINEER JAMES T. BASS 10/6/04
PBSJ POST, BUCKLEY, SCHUH & JERNIGAN, INC. 1616 EAST MILLBROOK ROAD, SUITE 310 RALEIGH, NORTH CAROLINA 27609	

-L1-

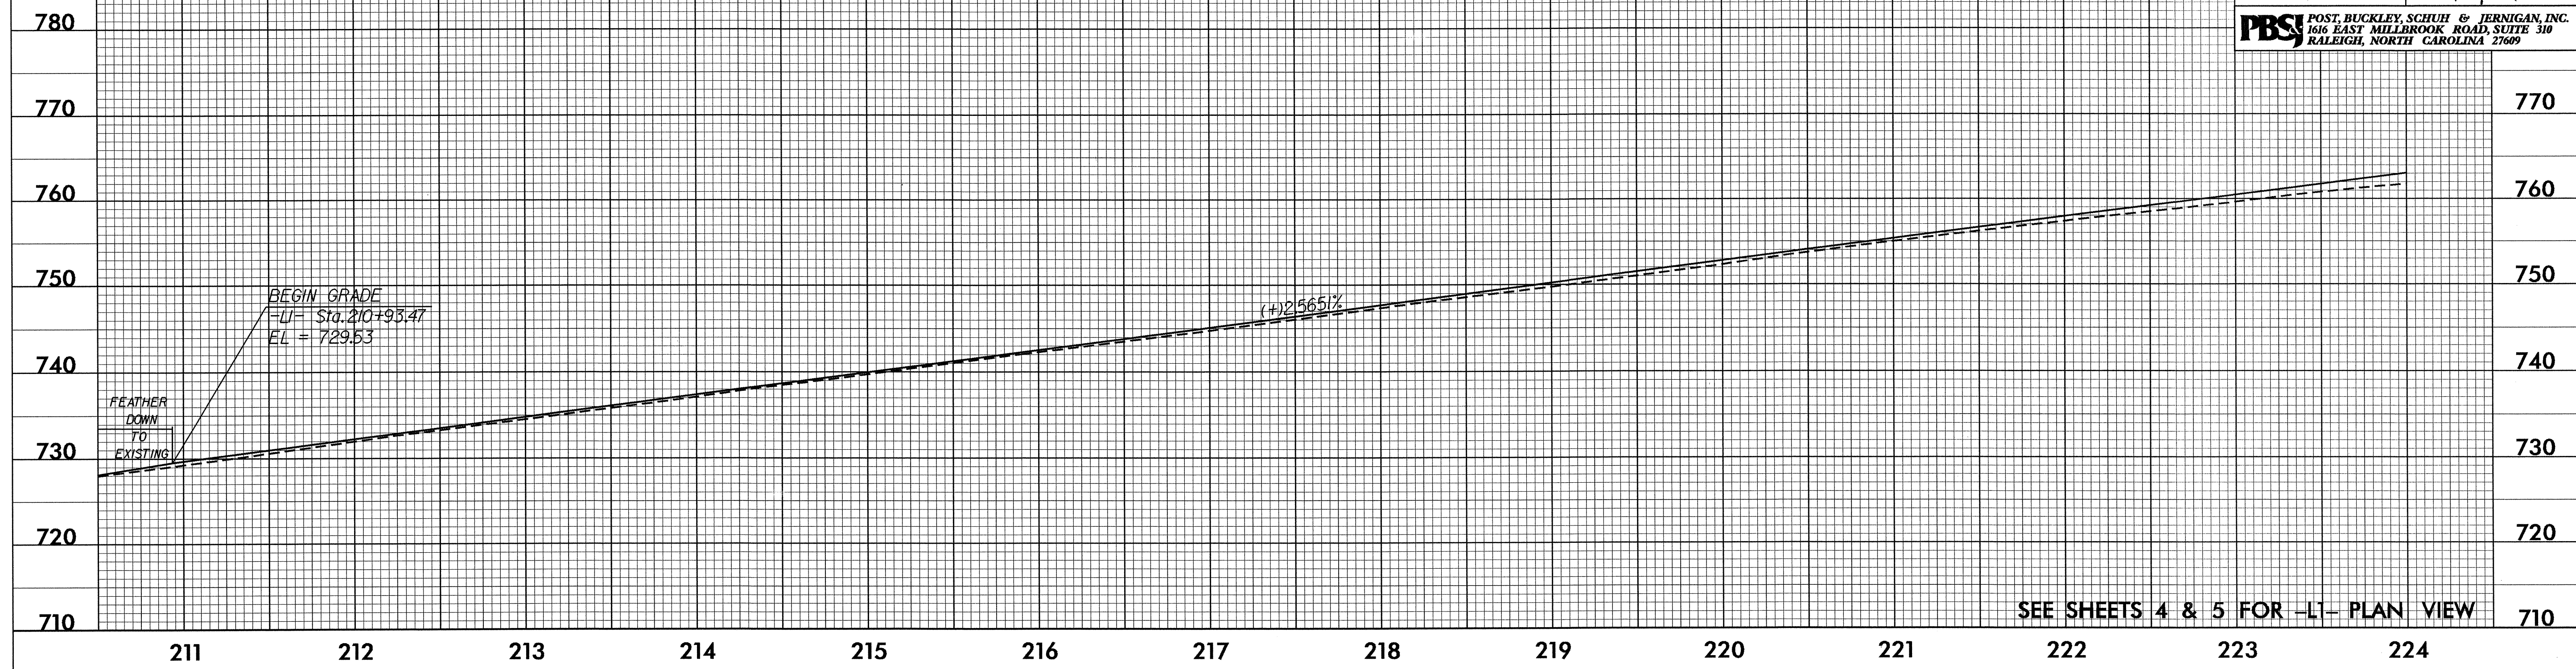

-L2-

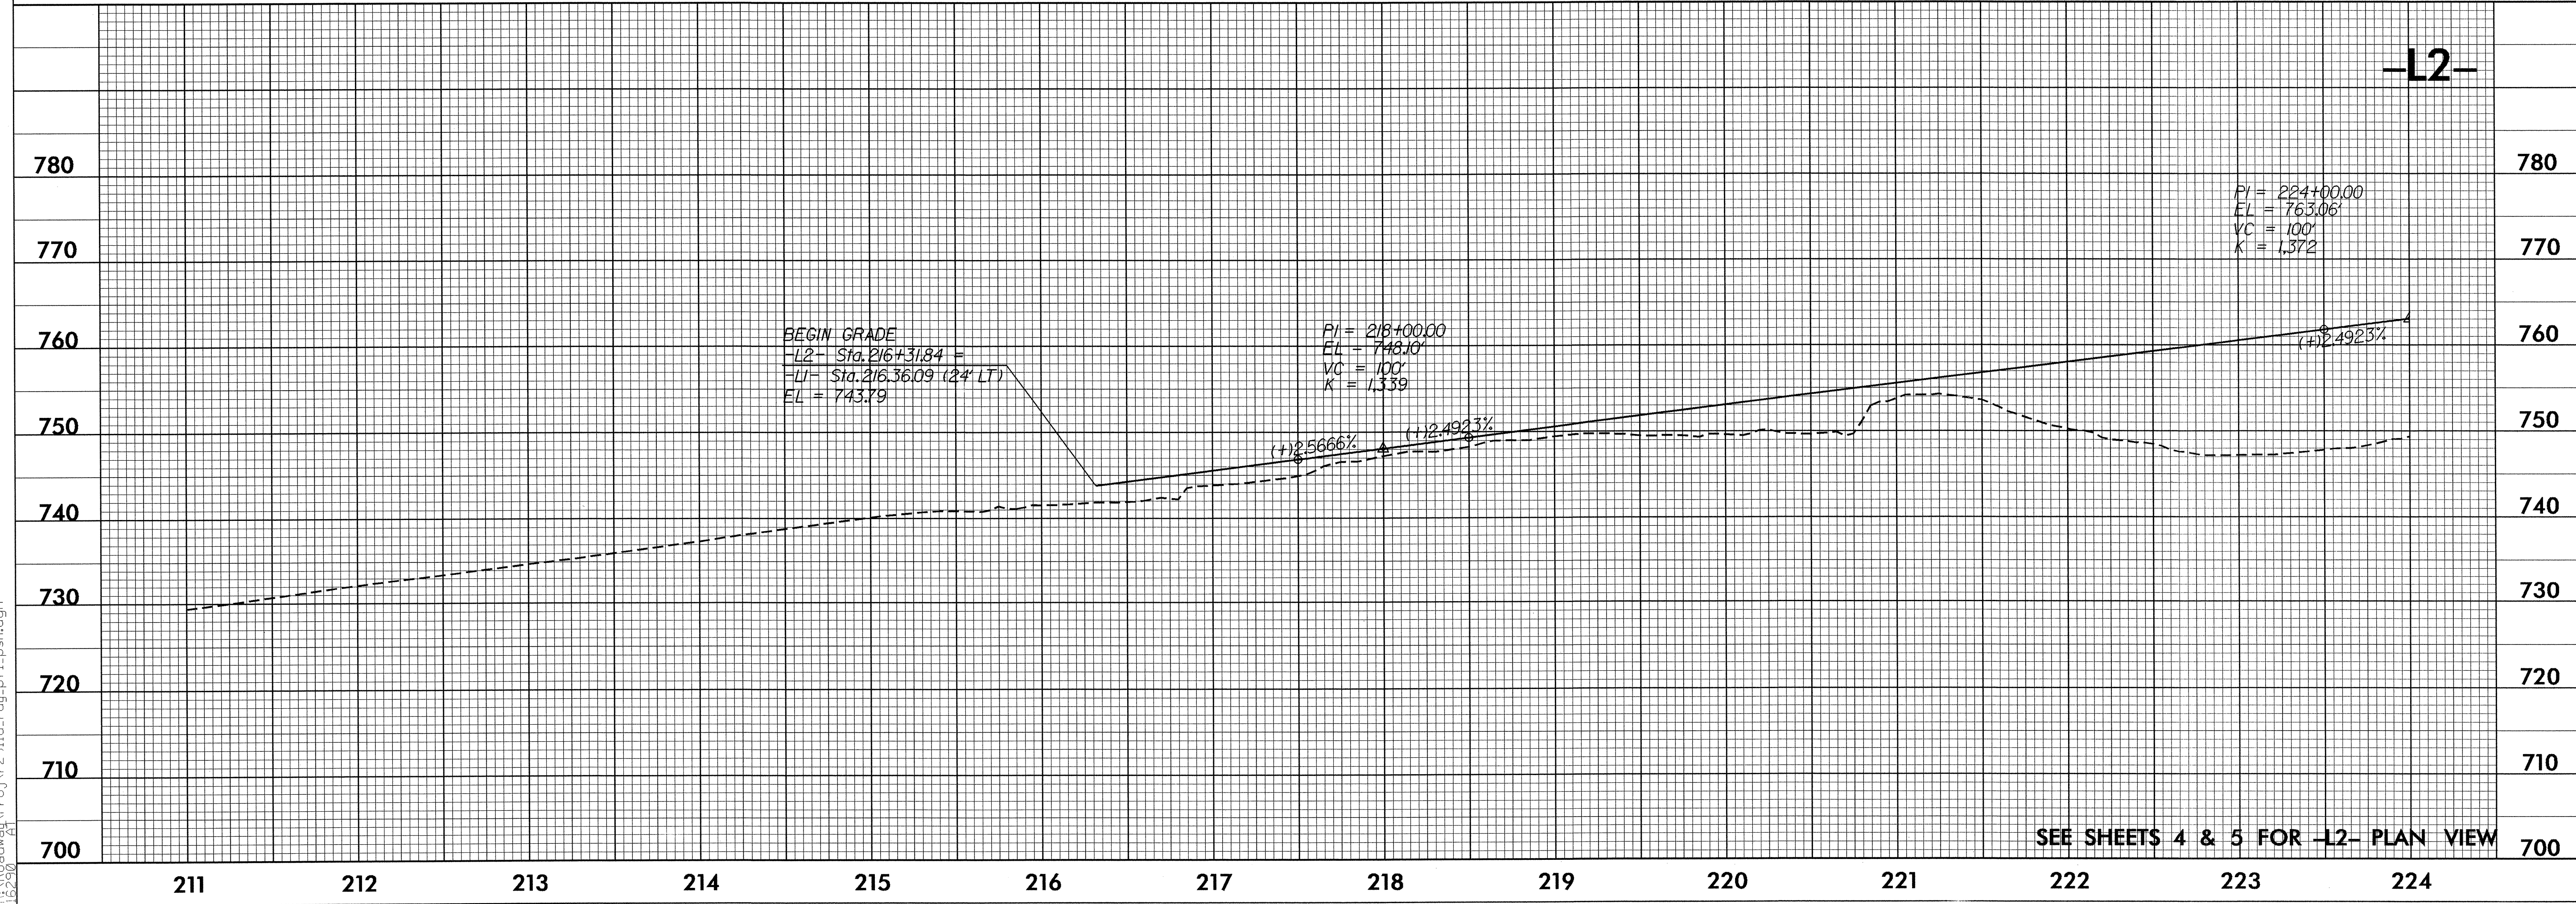

04-OCT-2004 18:45
R:\Rgsd\dw\proj\N-2911.d_rdy-pf1.psh.dgn
18290