


NC GRID  
 NAD 83

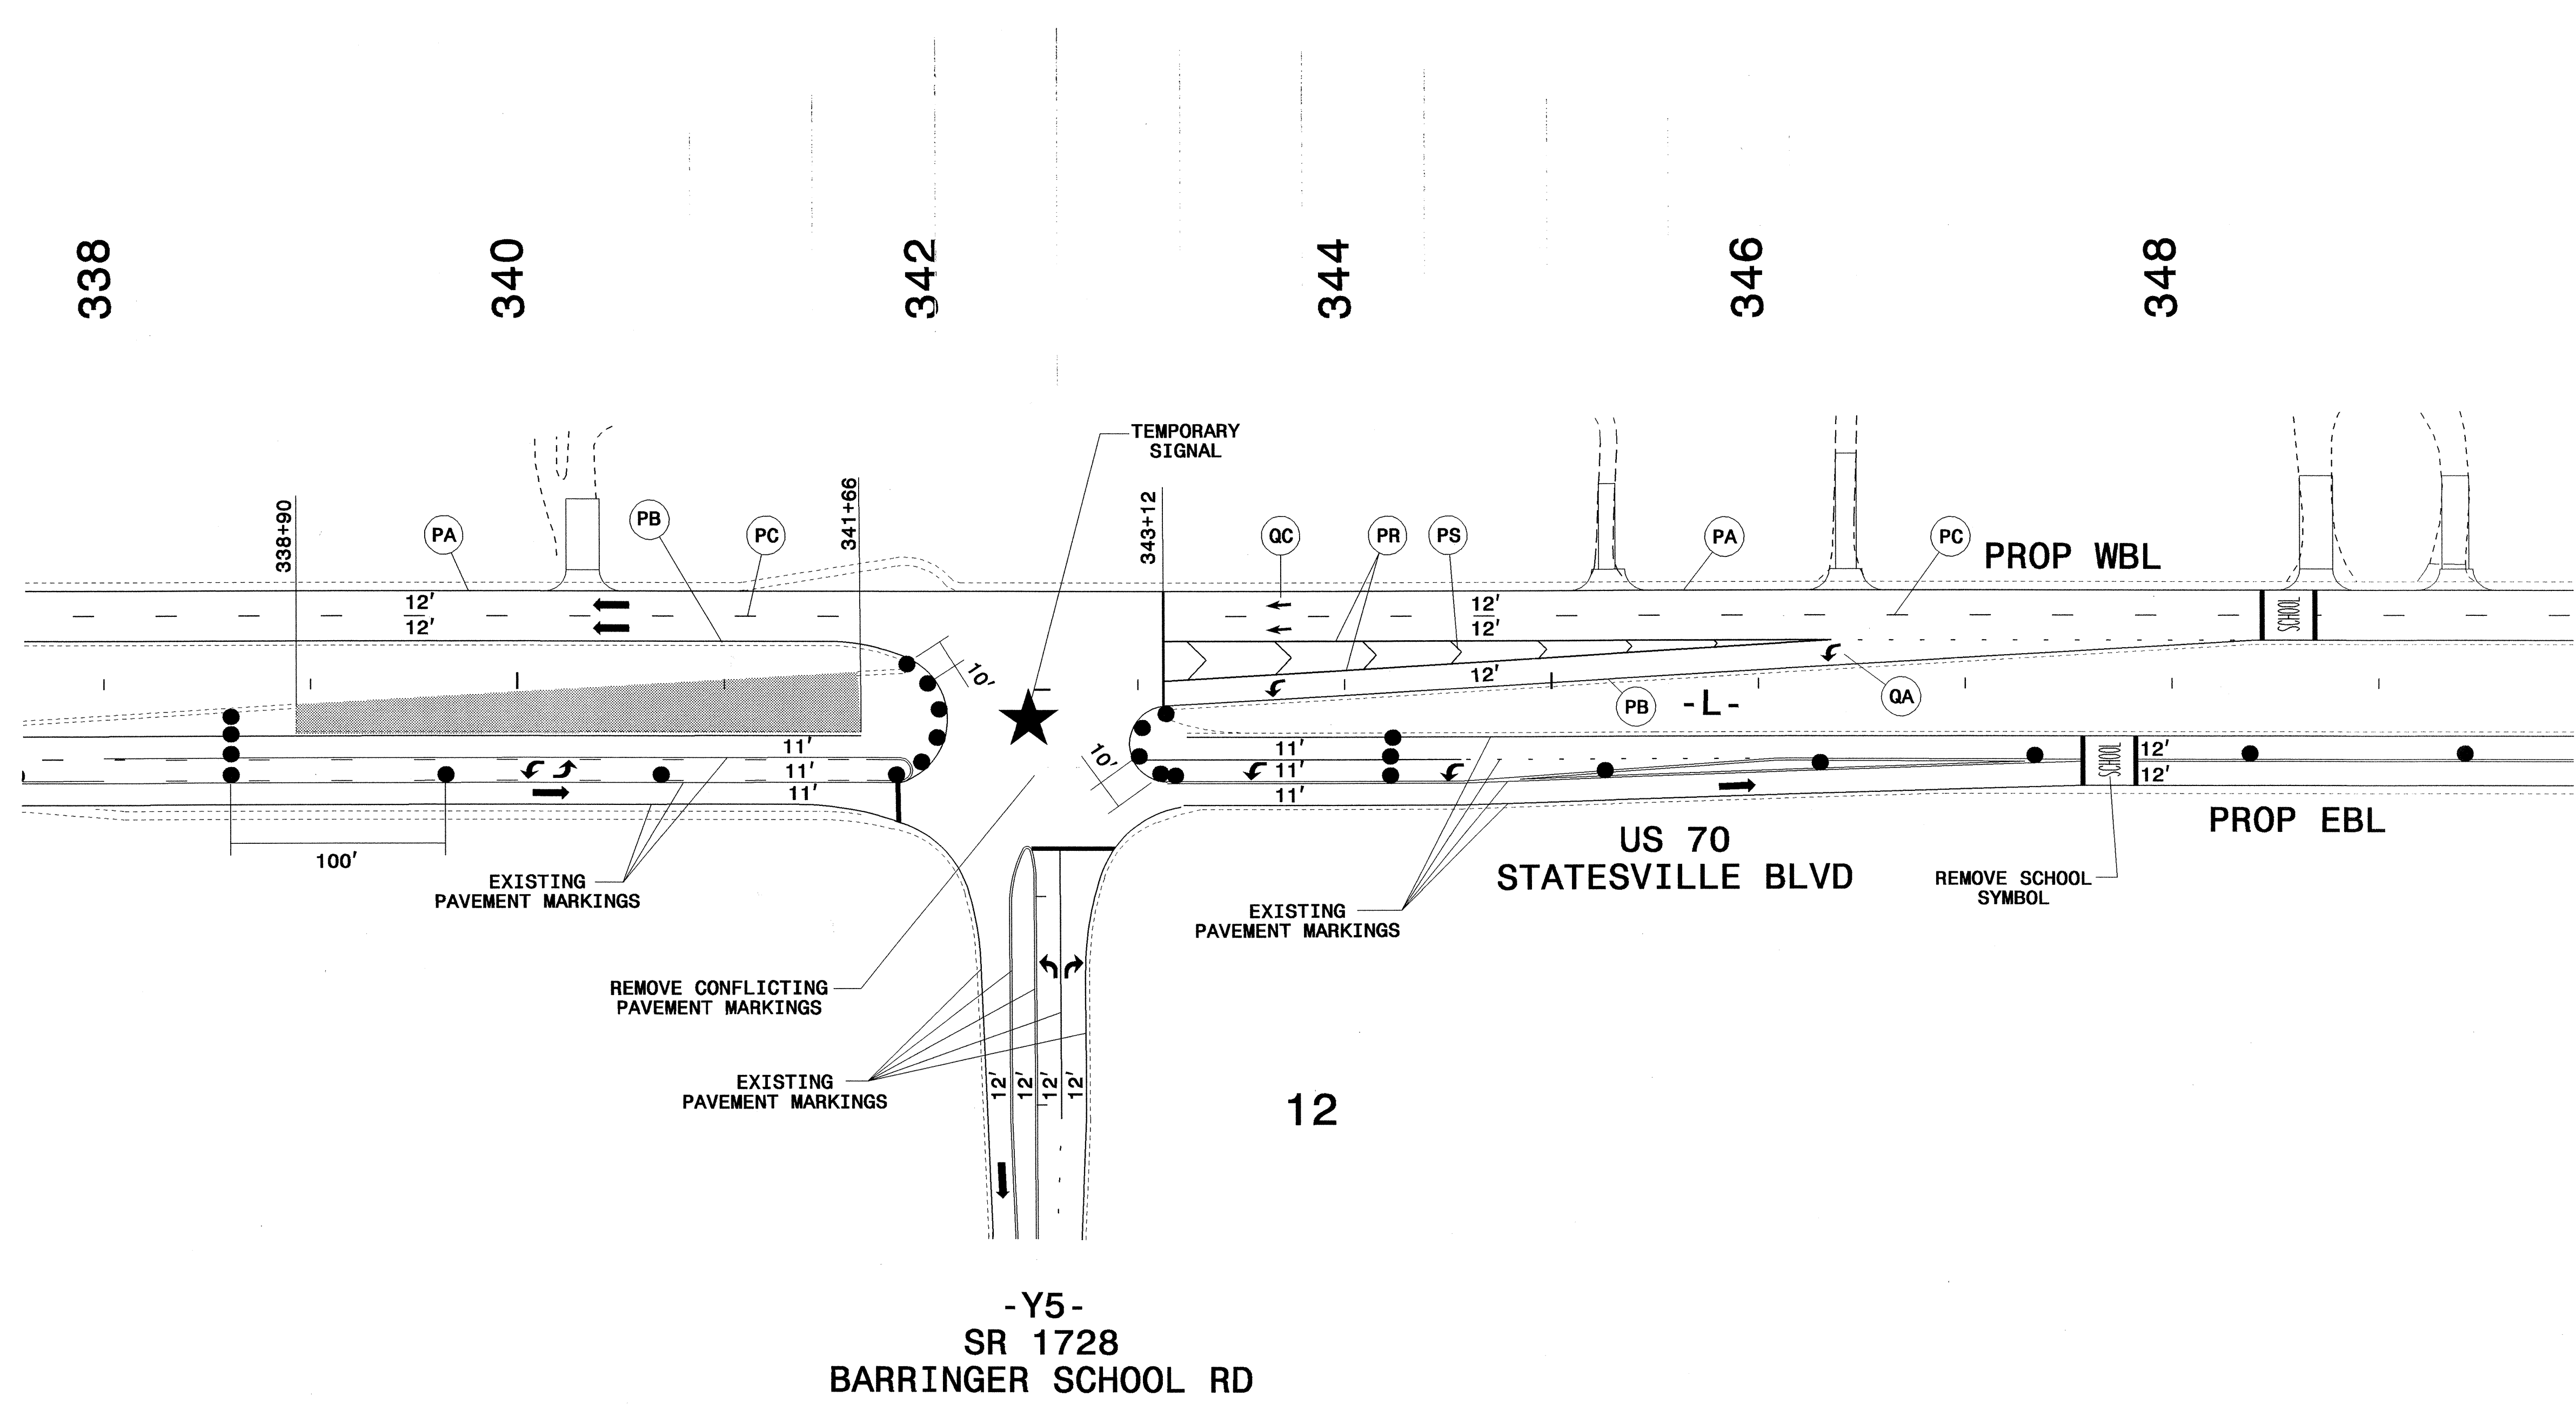

APPROXIMATE LOCATION  
 STA 348+55 (WBL)  
 SCHOOL SYMBOL TO BE PLACED  
 ACCORDING TO RSD 1205.08,  
 SHEET 2 OF 7 AND RSD 1205.10.

PROPOSED CONSTRUCTION  
 (LANE CLOSURES REQUIRED)  
 PROPOSED CONSTRUCTION  
 (AWAY FROM TRAFFIC)

APPROVED: *[Signature]* DATE: 10-4-04

SEAL

PHASE III DETAILS  
 STA 338+00 TO 349+00

SCALE: 1" = 50'		REVISIONS
DATE: 08/27/04		09/23/04
DWG. BY: MAS		
DESIGN BY: JMH		
REVIEWED BY: RBE		

CADD FILE