


 PROPOSED CONSTRUCTION (LANE CLOSURES REQUIRED)
 PROPOSED CONSTRUCTION (AWAY FROM TRAFFIC)

APPROVED: *[Signature]* DATE: 10-1-04

SEAL

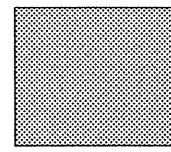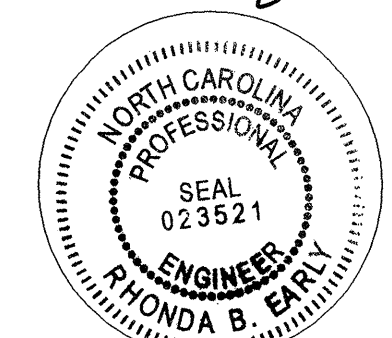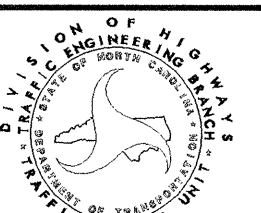

PHASE III DETAIL
 STA 238+50 TO STA 253+50

SCALE: 1" = 50'		REVISIONS
DATE: 08/27/04		09/23/04
DWG. BY: MAS		
DESIGN BY: JMH		
REVIEWED BY: RBE		