

PHASE III

COMPLETE PROPOSED EAST BOUND LANES (EBL)

NOTES:

RETURN TRAFFIC TO EXISTING PATTERN AT THE END OF EACH WORK DAY UNLESS OTHERWISE STATED IN THE PHASING OR DIRECTED BY THE ENGINEER.

COMPLETE ANY PROPOSED OR TEMPORARY WIDENING IN SUCH A MANNER THAT PONDING OF WATER WILL NOT OCCUR IN THE TRAVEL LANE.

SEE SHEET TCP-2 FOR LOCAL NOTES.

PHASE III

STEP 1 REMOVE TEMPORARY GUARDRAIL AND TEMPORARY ANCHORS. INSTALL REMAINING SECTION OF PERMANENT GUARDRAIL AND ANCHORS ALONG PROPOSED EBL.

REMOVE TEMPORARY -Y- LINE AND DRIVEWAY TIES ACROSS PROPOSED MEDIAN.

CONSTRUCT THE FOLLOWING SECTIONS UP TO BUT NOT INCLUDING FINAL LAYER OF SURFACE COURSE:

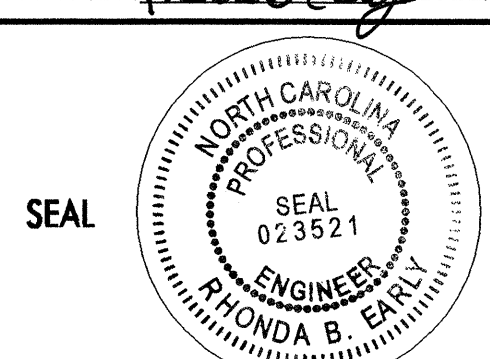
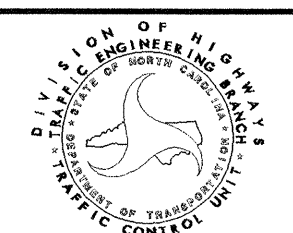
- * -L- EBL FROM STA 240+00+/- TO STA 247+00+/- (LEFT)
- * -L- EBL FROM STA 338+90+/- TO STA 341+66+/- (LEFT)

STEP 2 PLACE TEMPORARY (PAINT) PAVEMENT MARKING ON -L- EBL IN FINAL PATTERN AND OPEN LANES TO EBL TRAFFIC. SEE PAVEMENT MARKING SHEETS FOR DETAILS. SEE LOCAL NOTE LN-7 & LN-9.

STEP 3 USING RSD 1101.02, SHEET 3 OF 7, REMOVE TEMPORARY PAVEMENT AND CONSTRUCT PROPOSED SHOULDER (IF NEEDED) UP TO BUT NOT INCLUDING FINAL LAYER OF SURFACE COURSE IN THE FOLLOWING LOCATIONS: (REFER TO LOCAL NOTE LN-6.)

- * -L- EBL FROM STA 242+91+/- TO STA 245+65+/- (RIGHT)
- * -L- EBL FROM STA 246+48+/- TO STA 252+75+/- (RIGHT)
- * -L- EBL FROM STA 328+39+/- TO STA 332+00+/- (RIGHT) - PROPOSED SHOULDER CONSTRUCTION REQUIRED.
- * -L- EBL FROM STA 332+00+/- TO STA 337+46+/- (RIGHT)
- * -L- EBL FROM STA 343+30+/- TO STA 346+90+/- (RIGHT)
- * -L- EBL FROM STA 370+00+/- TO STA 376+03+/- (MEDIAN)

STEP 4 USING RSD 1101.02, SHEETS 1 & 3 OF 7, PLACE FINAL LAYER OF SURFACE COURSE, INSTALL PROPOSED ISLANDS AND PLACE FINAL PAVEMENT MARKINGS AND MARKERS ON -L- AND ALL -Y- LINES. (REFER TO PAVEMENT MARKING SHEETS FOR DETAILS.) OPEN ALL LANES TO TRAFFIC. (SEE LOCAL NOTES LN-3, LN-4, LN-6 & LN-7.)

APPROVED: <i>Handwritten Signature</i> DATE: 10/11/04 	PROJECT PHASING PHASE III							
SCALE: DATE: 08/27/04 DWG. BY: MAS DESIGN BY: JMH REVIEWED BY: RBE		REVISIONS <table border="1"> <tr> <td>09/23/04</td> <td></td> </tr> <tr> <td></td> <td></td> </tr> <tr> <td></td> <td></td> </tr> </table>	09/23/04					
09/23/04								