
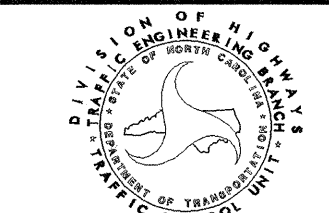
 PROPOSED CONSTRUCTION  
(AWAY FROM TRAFFIC)

APPROVED: <i>[Signature]</i> DATE: 9-2-04		<b>PHASE II DETAILS</b> STA 297+50 TO STA 309+50						
	SCALE: 1" = 50'							
	DATE: 08/27/04							
	DWG. BY: MAS							
	DESIGN BY: JMH							
REVIEWED BY: RBE	<table border="1"> <thead> <tr> <th colspan="2">REVISIONS</th> </tr> </thead> <tbody> <tr> <td> </td> <td> </td> </tr> <tr> <td> </td> <td> </td> </tr> </tbody> </table>		REVISIONS					
REVISIONS								