
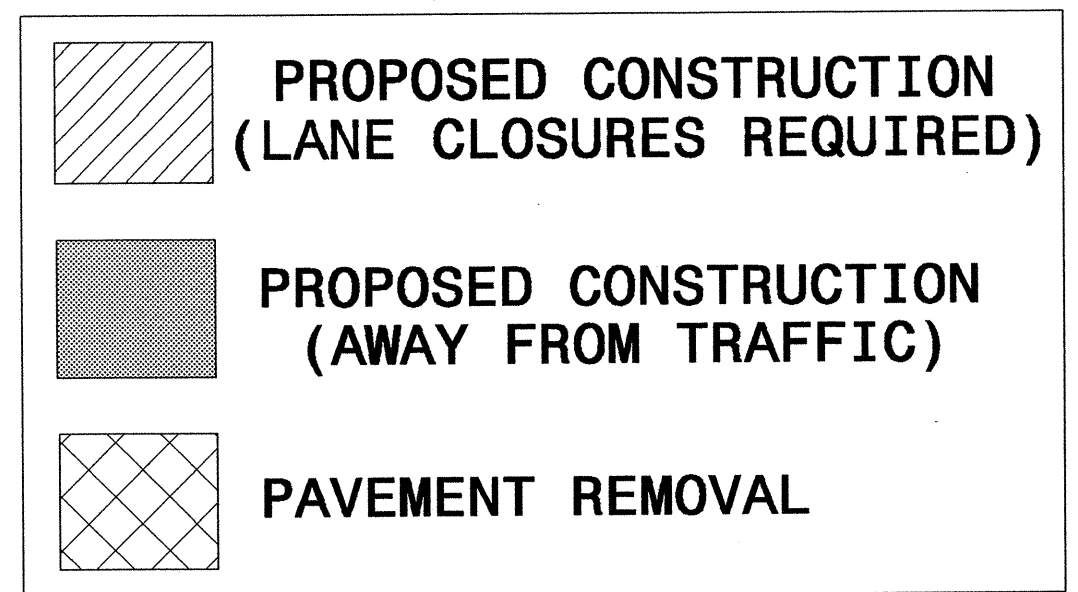
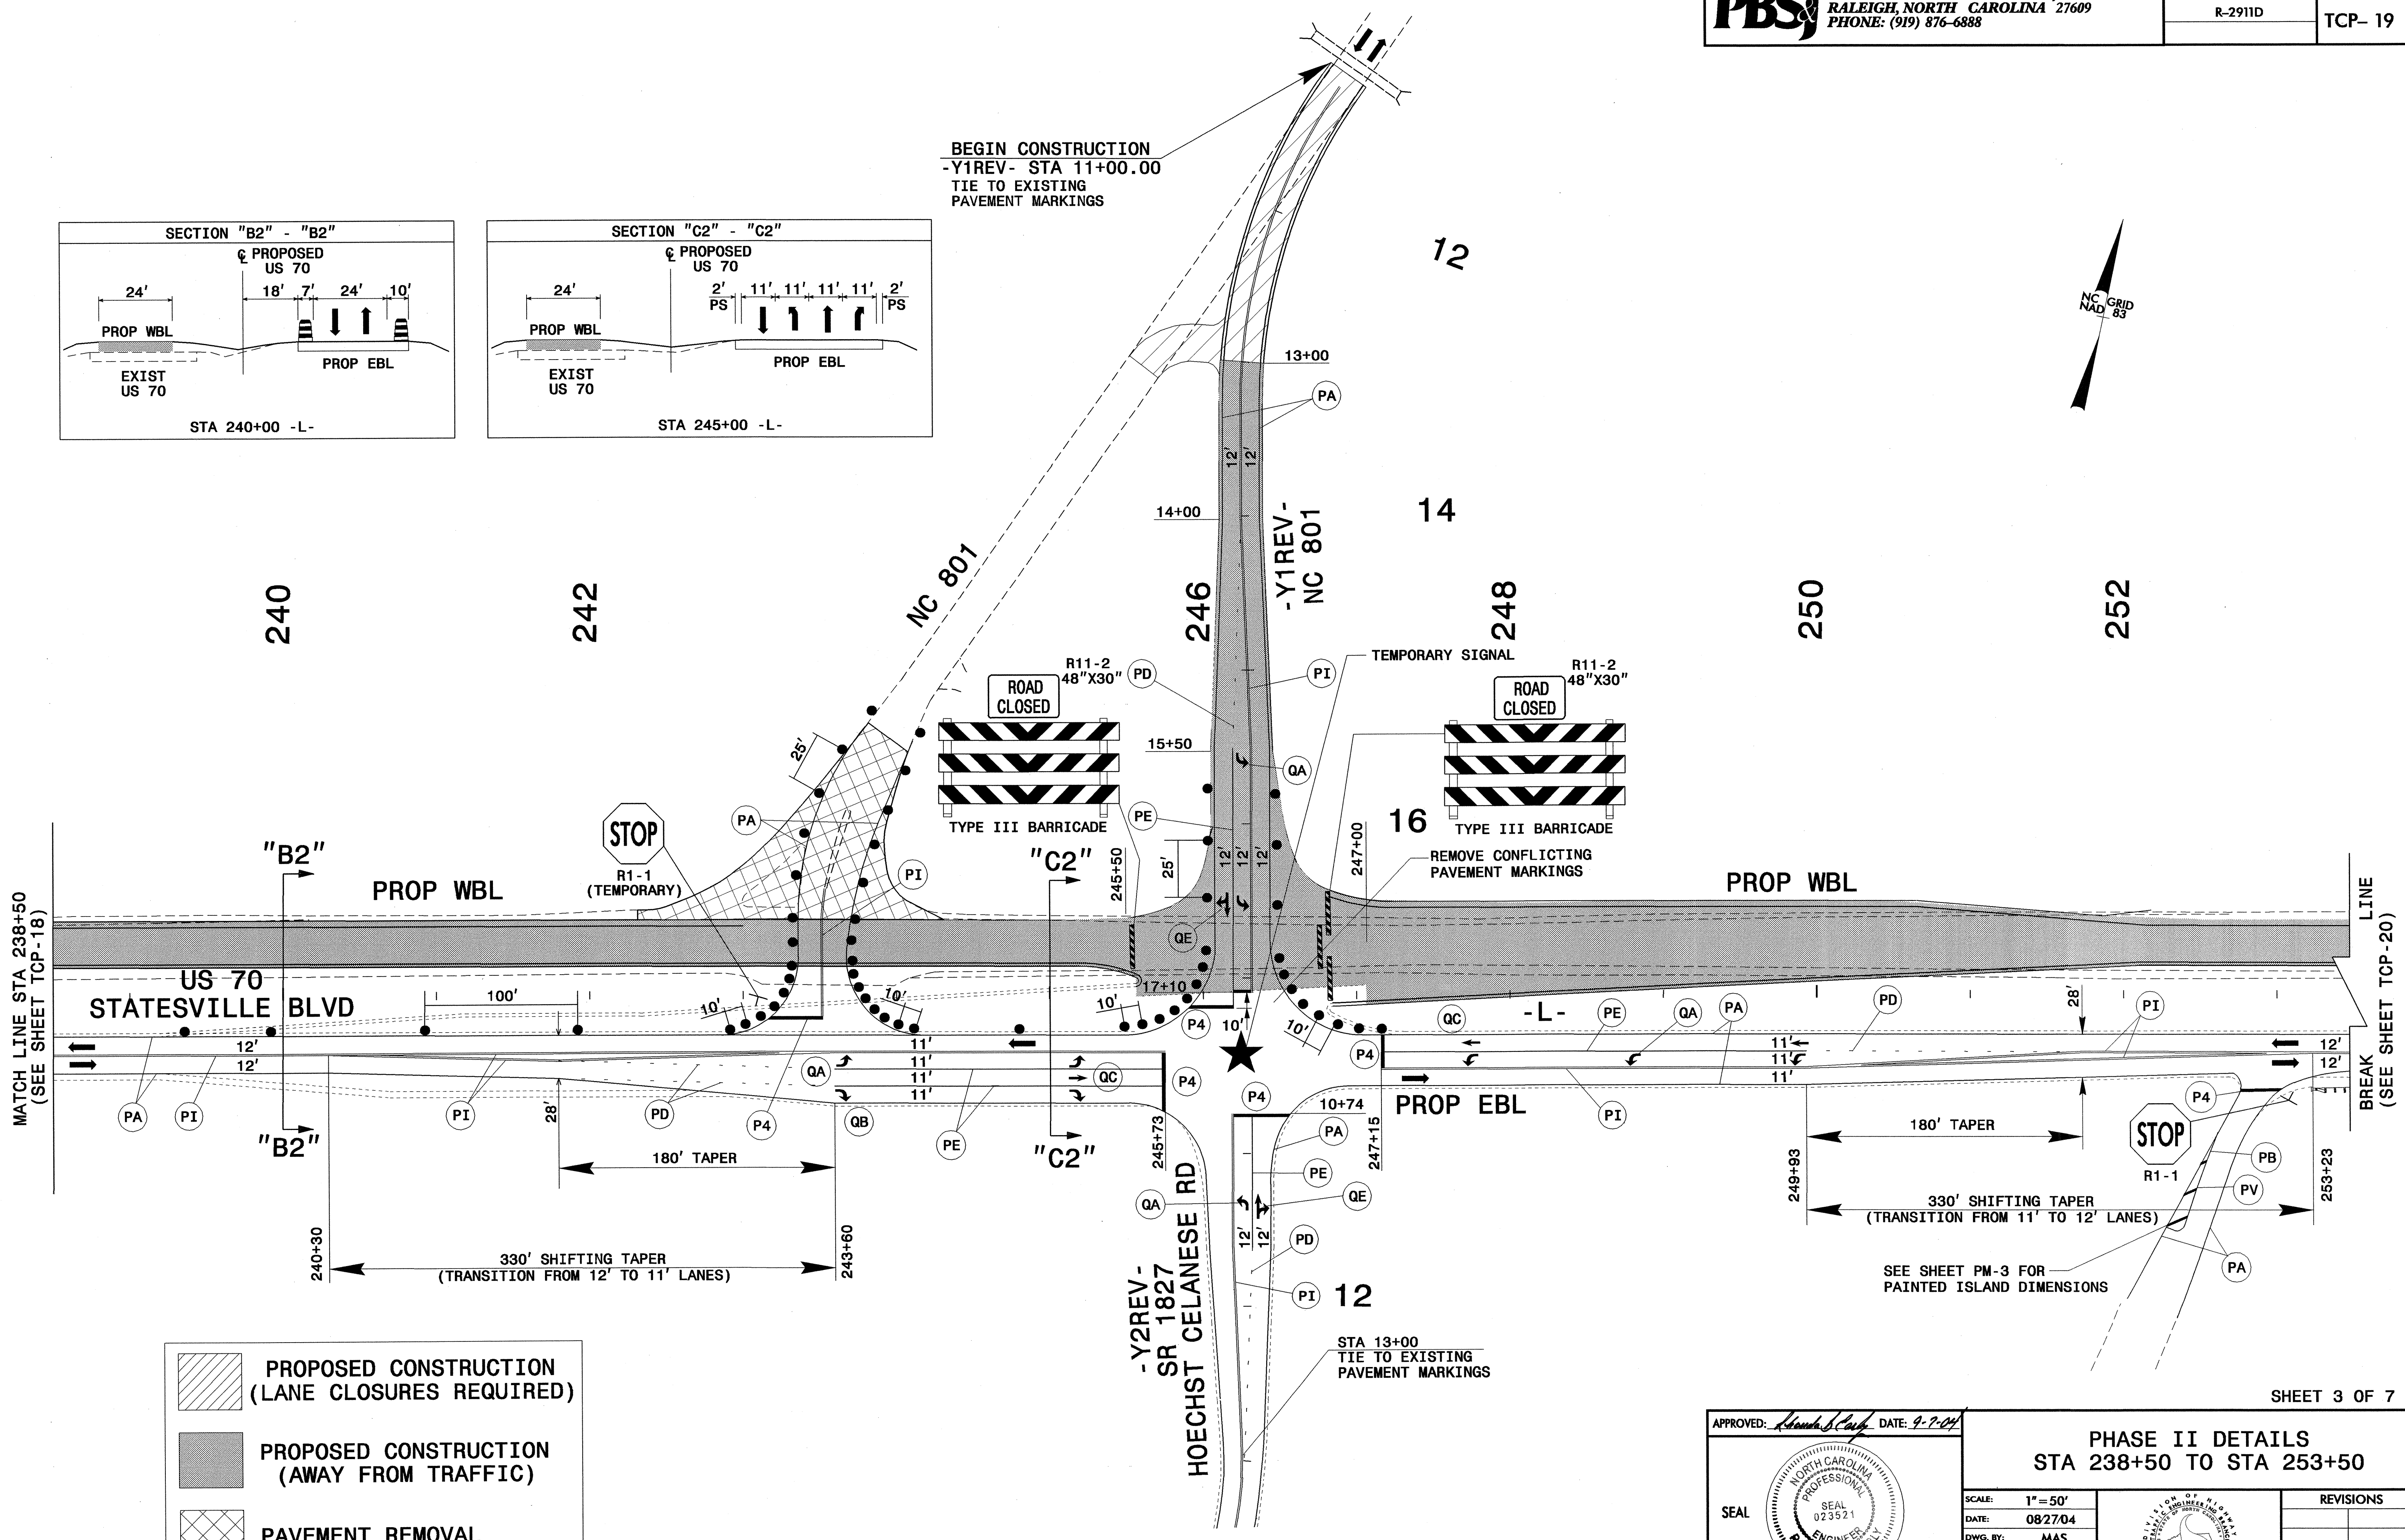


BEGIN CONSTRUCTION  
 -Y1REV- STA 11+00.00  
 TIE TO EXISTING  
 PAVEMENT MARKINGS

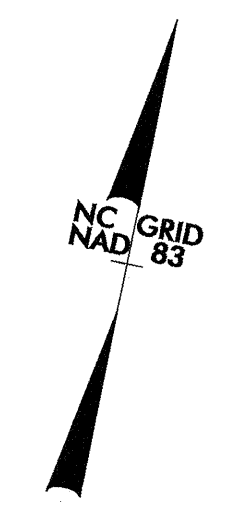

APPROVED: *[Signature]* DATE: 9-7-04  
 SEAL: NORTH CAROLINA PROFESSIONAL ENGINEER SEAL 023521 RYONDA B. EARLY

PHASE II DETAILS  
 STA 238+50 TO STA 253+50

SCALE: 1" = 50'	REVISIONS
DATE: 08/27/04	
DWG. BY: MAS	
DESIGN BY: JMH	
REVIEWED BY: RBE	

CADD FILE