


PROPOSED CONSTRUCTION
(AWAY FROM TRAFFIC)

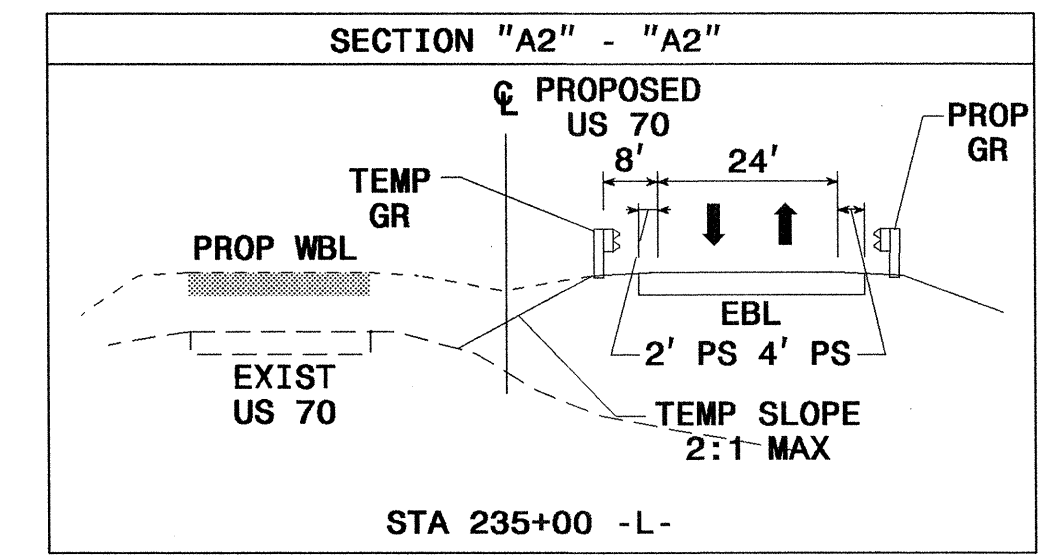

APPROVED: <i>[Signature]</i> DATE: 9-2-04	PHASE II DETAILS STA 228+50 TO 238+50						
	SCALE: 1" = 50'						
	DATE: 08/27/04						
	DWG. BY: MAS						
	DESIGN BY: JMH						
REVIEWED BY: RBE	<table border="1"> <tr> <th colspan="2">REVISIONS</th> </tr> <tr> <td> </td> <td> </td> </tr> <tr> <td> </td> <td> </td> </tr> </table>	REVISIONS					
REVISIONS							