

N. C. DEPARTMENT OF TRANSPORTATION
DIVISION OF HIGHWAYS
TRAFFIC ENGINEERING BRANCH
SIGNING DEPARTMENT

SIGN NUMBER: DEBRAND RD	BACKG COLOR: Orange	DESIGN BY: DESIGNED	CHECKED BY: CHECKED	STD #:
TYPE: D	COPY COLOR: Black	PROJECT ID: ID	DIV: DIV	DATE: Apr 23, 2004
QUANTITY: 1				
SIGN WIDTH: 4'-0"				
HEIGHT: 1'-0"				
TOTAL AREA: 4.0 Sq.Ft.				
BORDER TYPE: FLUSH				
RECESS: 0.47"				
WIDTH: 0.63"				
RADII: 1.5"				
NO. Z BARS:	MAT'L: 0.063" (1.6 mm) ALUMINUM			
LENGTH:	0.080" (2.0 mm) ALUMINUM			
	0.125" (3.2 mm) ALUMINUM			

USE NOTES: 2, 5

- Legend and border shall be direct applied Type III reflective sheeting.
- Legend and border shall be direct applied non-reflective sheeting.
- Shields shall be Type III reflective sheeting on 0.032" (0.8mm) aluminum and demountable.
- Background shall be Type VII or higher reflective sheeting.
- Background shall be Type I reflective sheeting.
- Center arrow(s) vertically on sign.
- Bottom panel shall be yellow Type III sheeting. Legend shall be direct applied black non-reflective sheeting. Yellow panel is:

BORDER
R=1.5"
TH=0.63"
IN=0.47"


LETTER POSITIONS

Letter spacings are to start of next letter

	H	I	L	D	E	B	R	A	N	D	R	D		Series/Size		
	Letter spacings are to start of next letter												Text Length			
	4	3.5	1.4	3.1	3.5	3.1	3.5	3.3	3.7	3.5	2.7	2.5	3.5	2.8	4	C5
																40

Spacing Factor is 1 unless specified otherwise

FILENAME: BERRINGER NORTH CAROLINA D.O.T. SIGN DETAIL

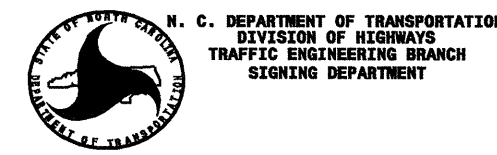

N. C. DEPARTMENT OF TRANSPORTATION
DIVISION OF HIGHWAYS
TRAFFIC ENGINEERING BRANCH
SIGNING DEPARTMENT

SIGN NUMBER: name	BACKG COLOR: Orange	DESIGN BY: DESIGNED	CHECKED BY: CHECKED	STD #:
TYPE: D	COPY COLOR: Black	PROJECT ID: ID	DIV: DIV	DATE: Apr 23, 2004
QUANTITY: 1				
SIGN WIDTH: 4'-0"				
HEIGHT: 1'-0"				
TOTAL AREA: 4.0 Sq.Ft.				
BORDER TYPE: FLUSH				
RECESS: 0.47"				
WIDTH: 0.63"				
RADII: 1.5"				
NO. Z BARS:	MAT'L: 0.063" (1.6 mm) ALUMINUM			
LENGTH:	0.080" (2.0 mm) ALUMINUM			
	0.125" (3.2 mm) ALUMINUM			

USE NOTES: 2, 5

- Legend and border shall be direct applied Type III reflective sheeting.
- Legend and border shall be direct applied non-reflective sheeting.
- Shields shall be Type III reflective sheeting on 0.032" (0.8mm) aluminum and demountable.
- Background shall be Type VII or higher reflective sheeting.
- Background shall be Type I reflective sheeting.
- Center arrow(s) vertically on sign.
- Bottom panel shall be yellow Type III sheeting. Legend shall be direct applied black non-reflective sheeting. Yellow panel is:

BORDER
R=1.5"
TH=0.63"
IN=0.47"

LETTER POSITIONS

Letter spacings are to start of next letter

	B	E	R	R	I	N	G	E	R	R	D		Series/Size		
	Letter spacings are to start of next letter												Text Length		
	5.6	3.5	3.1	3.5	3.5	1.4	3.5	3.5	3.1	2.7	2.9	3.5	2.7	5.6	C5
															36.8

Spacing Factor is 1 unless specified otherwise

FILENAME: BERRINGER NORTH CAROLINA D.O.T. SIGN DETAIL

26-OCT-2004 11:32:29 \\fs-cctf-s01\p2\911\13A\TCP\PEF-Files\Top\sign_designs2.dgn
rindarr\eth AT TET206372

APPROVED: <i>Jessica D. Kluse</i> DATE: 10/21/04	TEMPORARY DETOUR SIGN DESIGNS	
	SCALE: NONE	
	DATE:	
	DWG. BY:	
	DESIGN BY:	
REVIEWED BY:		REVISIONS