



DETAIL 10A

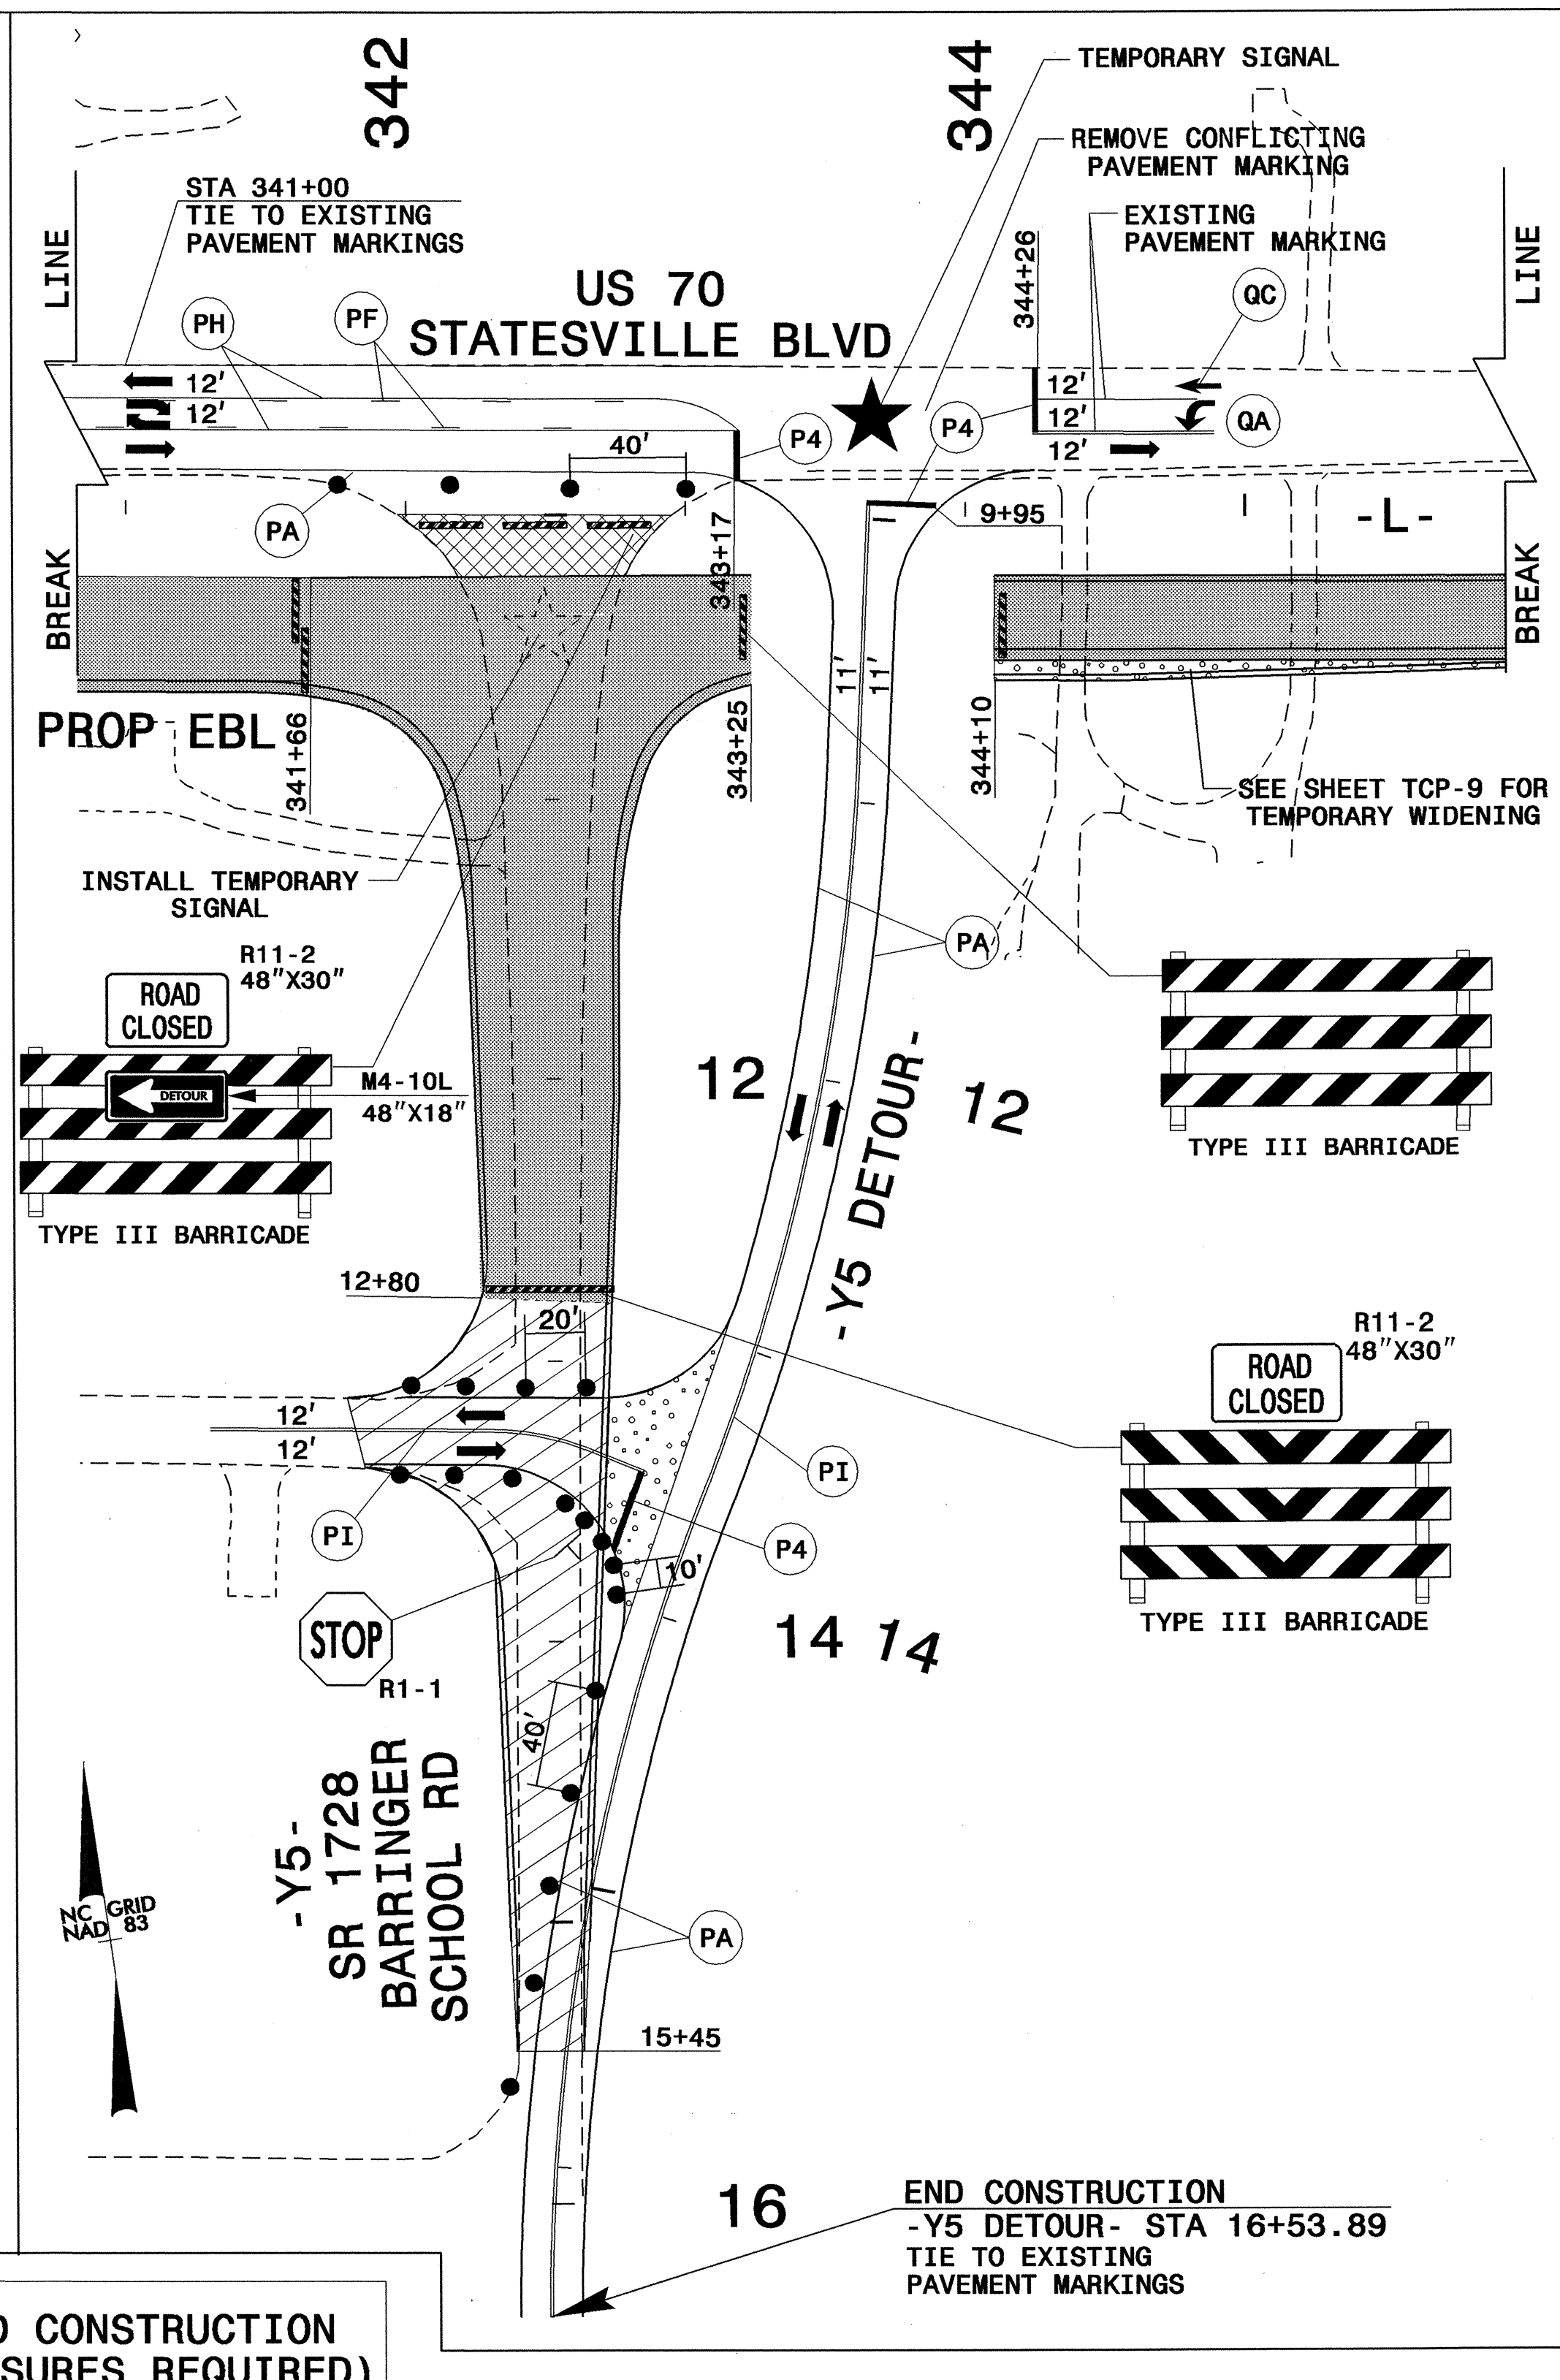

DETAIL 10B

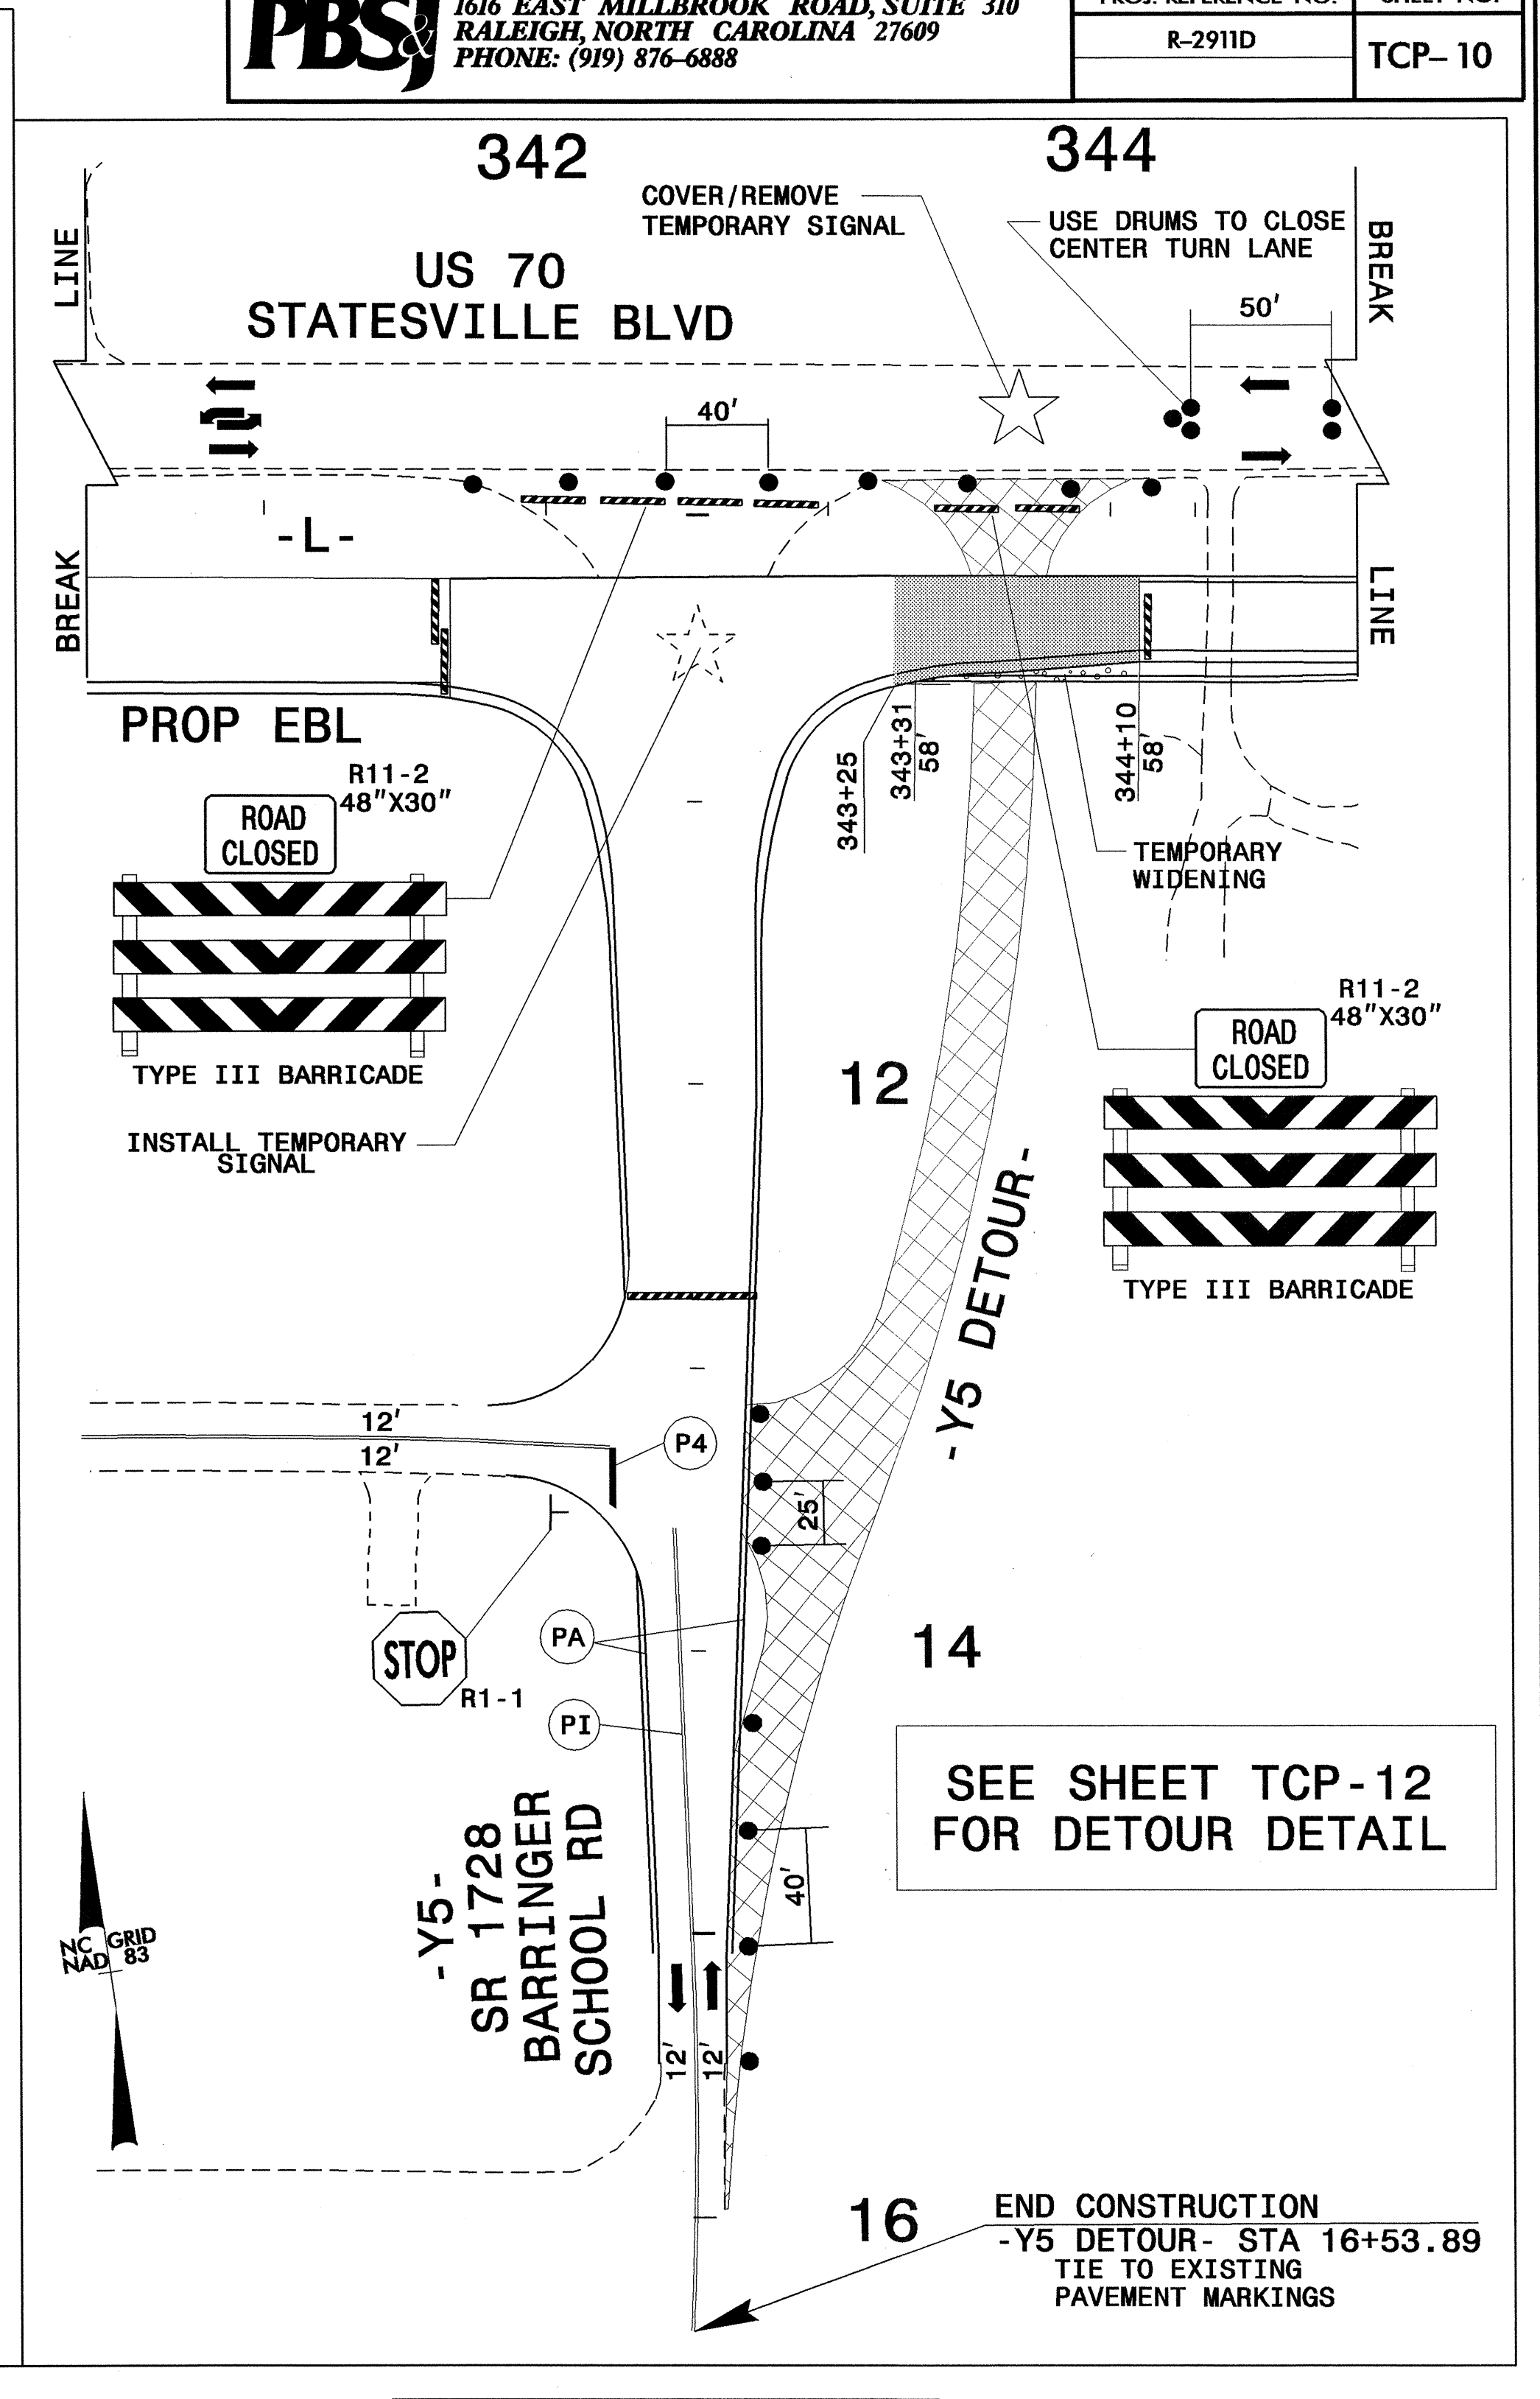

DETAIL 10C

	PROPOSED CONSTRUCTION (LANE CLOSURES REQUIRED)
	PROPOSED CONSTRUCTION (AWAY FROM TRAFFIC)
	TEMP GRADE / TEMP PVMT
	PAVEMENT REMOVAL

APPROVED: <i>[Signature]</i> DATE: 9-7-04	PHASE I DETAIL -Y5- AND -Y5 DETOUR-		
	SCALE: 1" = 50'		
	DATE: 08/27/04		REVISIONS
	DESIGN BY: JMH		
	REVIEWED BY: RBE		