
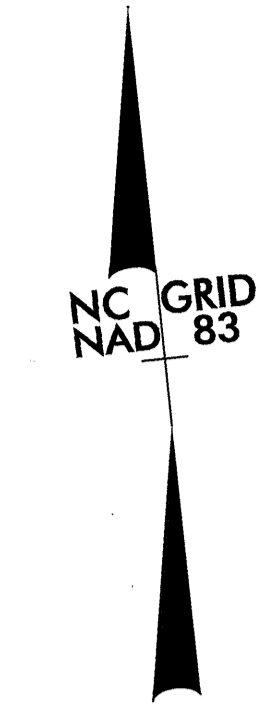


UTILITIES BY OTHERS

NOTE:
ALL PROPOSED UTILITY WORK
SHOWN ON THIS SHEET WILL
BE DONE BY OTHERS

8/17/99

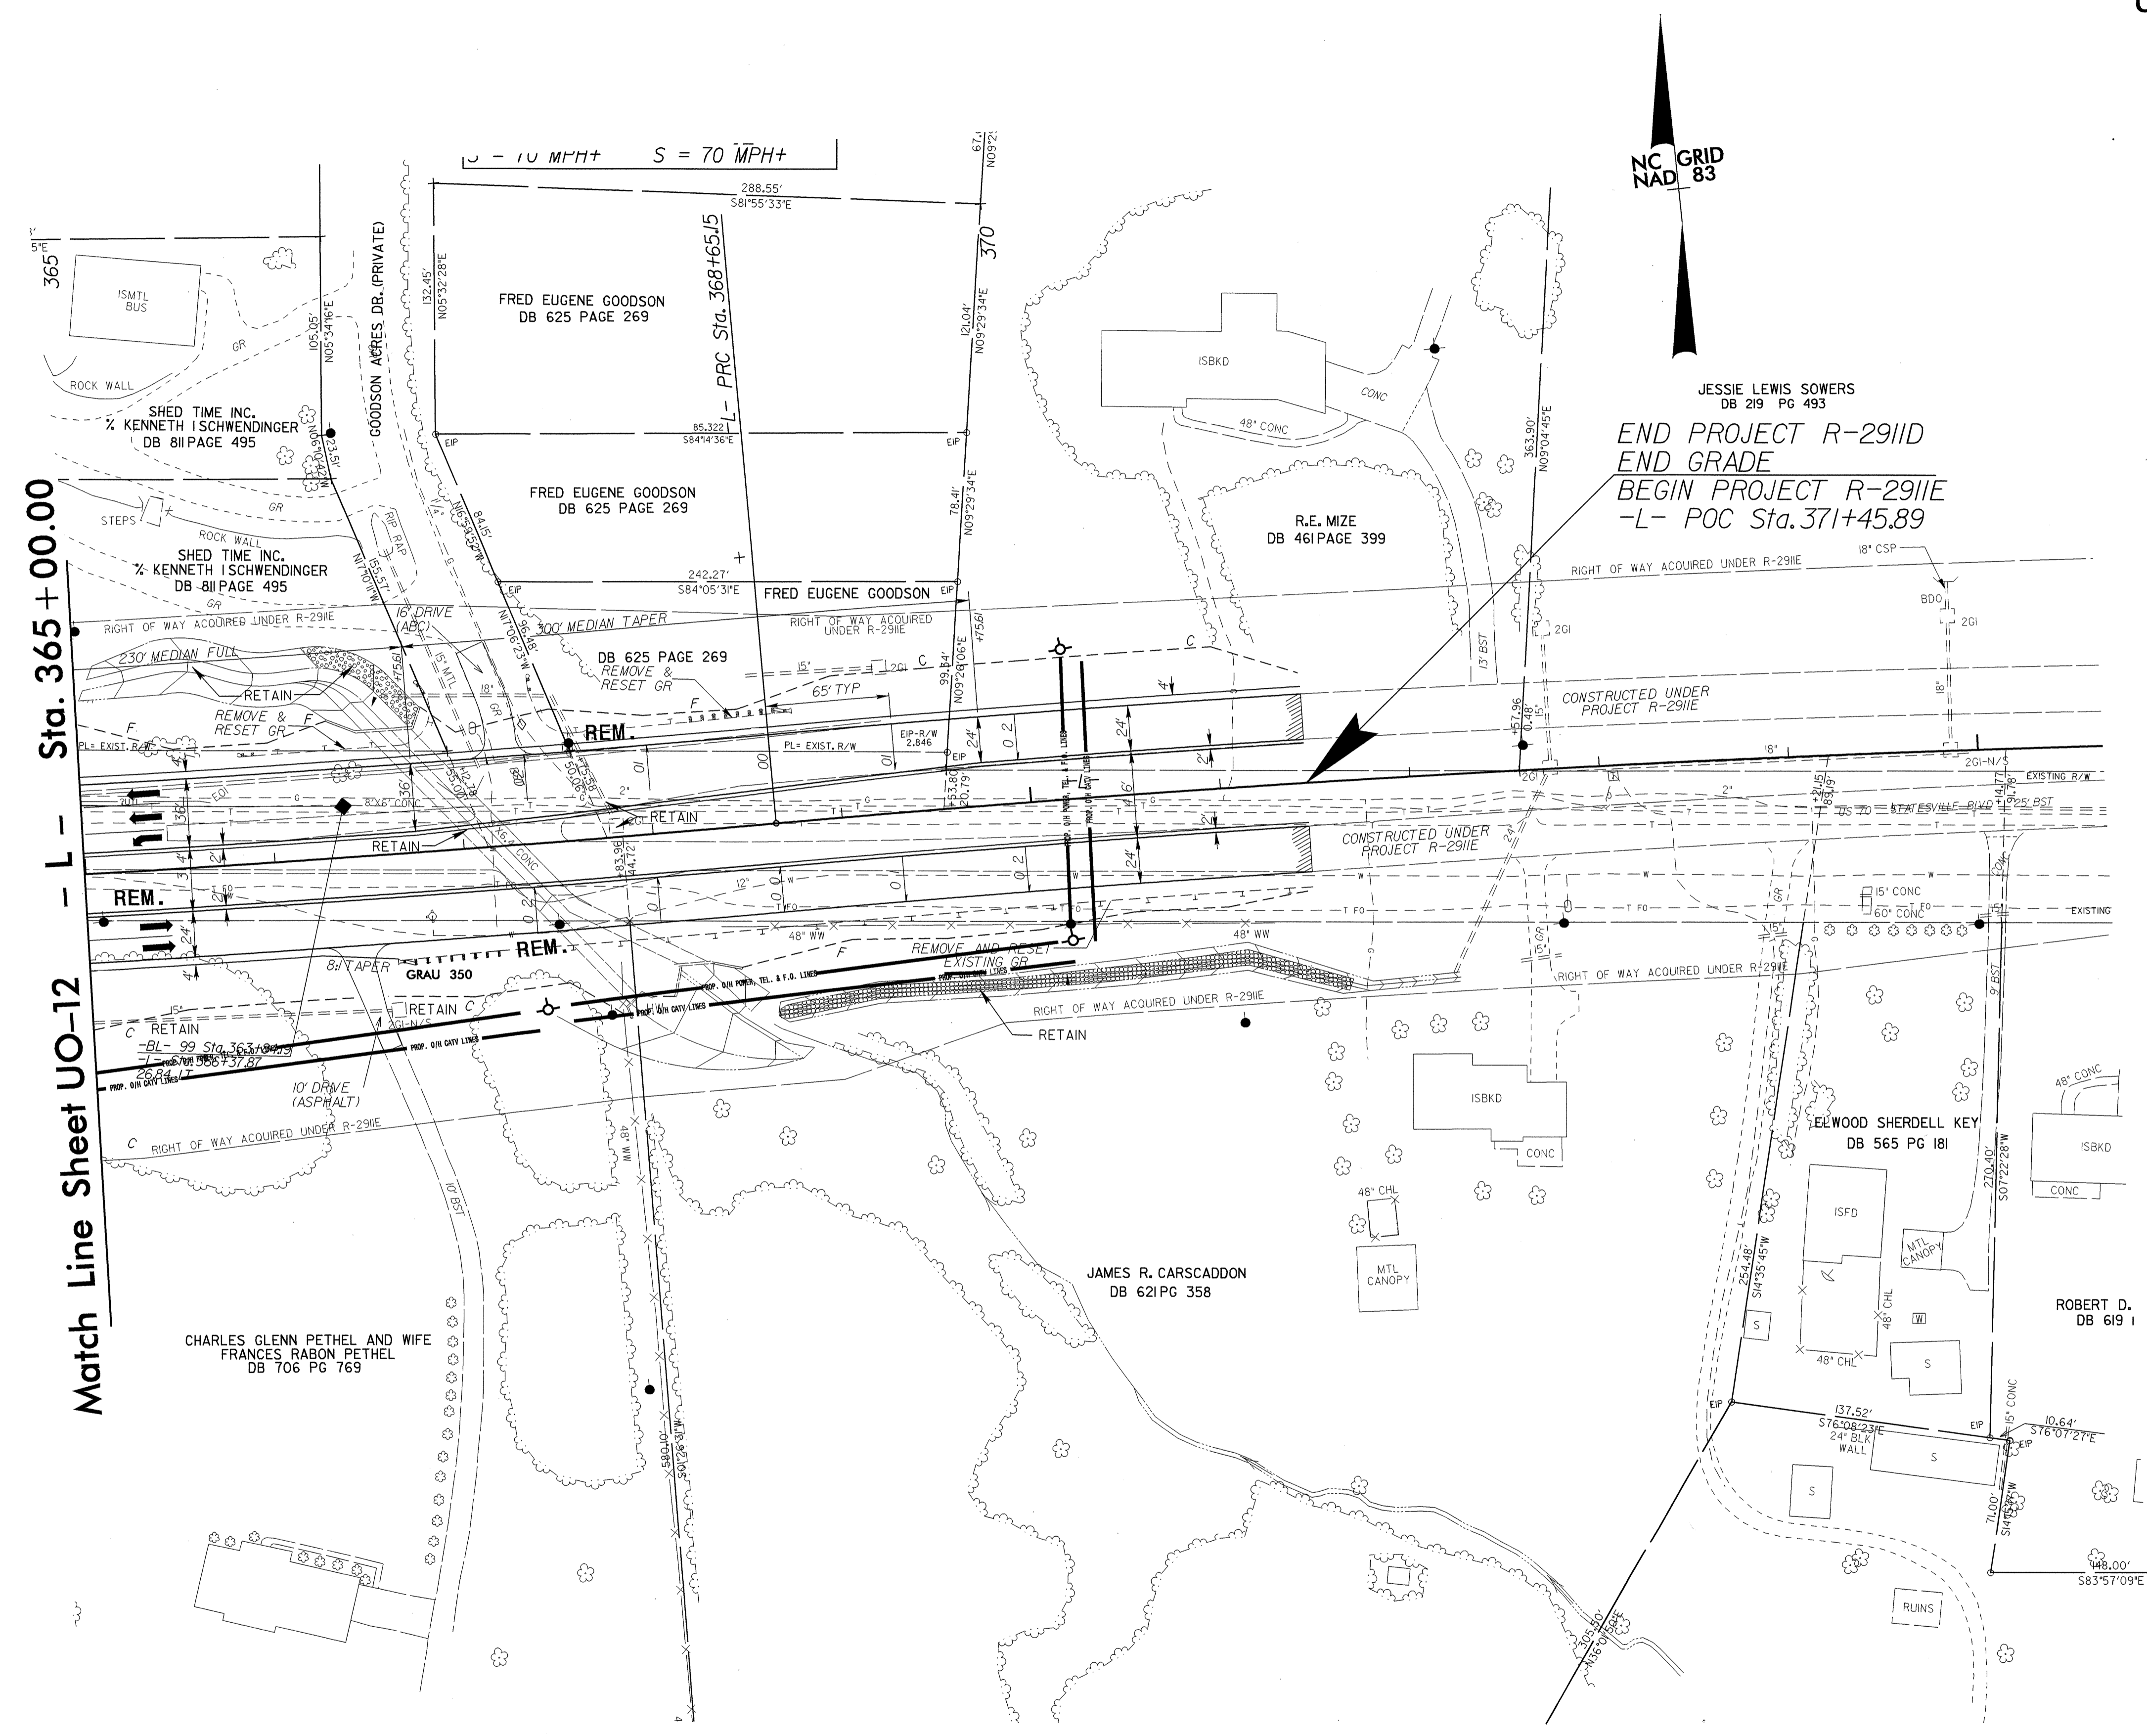

JESSIE LEWIS SOWERS
DB 219 PG 493
END PROJECT R-2911D
END GRADE
BEGIN PROJECT R-2911E
-L- POC Sta. 371+45.89

Match Line Sheet UO-12
-L- Sta. 365+00.00

Note: See Sheet 30 for -L- line profile

23 SEP 2004 07:58 P:\o\Utility\Others\m\2911d\ut.uo13_rdis17.dgn
 10/20/04 10:51:24