

UTILITIES BY OTHERS


NOTE:
ALL PROPOSED UTILITY WORK
SHOWN ON THIS SHEET WILL
BE DONE BY OTHERS

NC GRID
NAD 83

47
CHRISTOPHER Y. COHEN
DB 624 PG 348

Match Line Sheet UO-11 - L - Sta. 353+00.00

- L - Sta. 365+00.00
Match Line Sheet UO-13

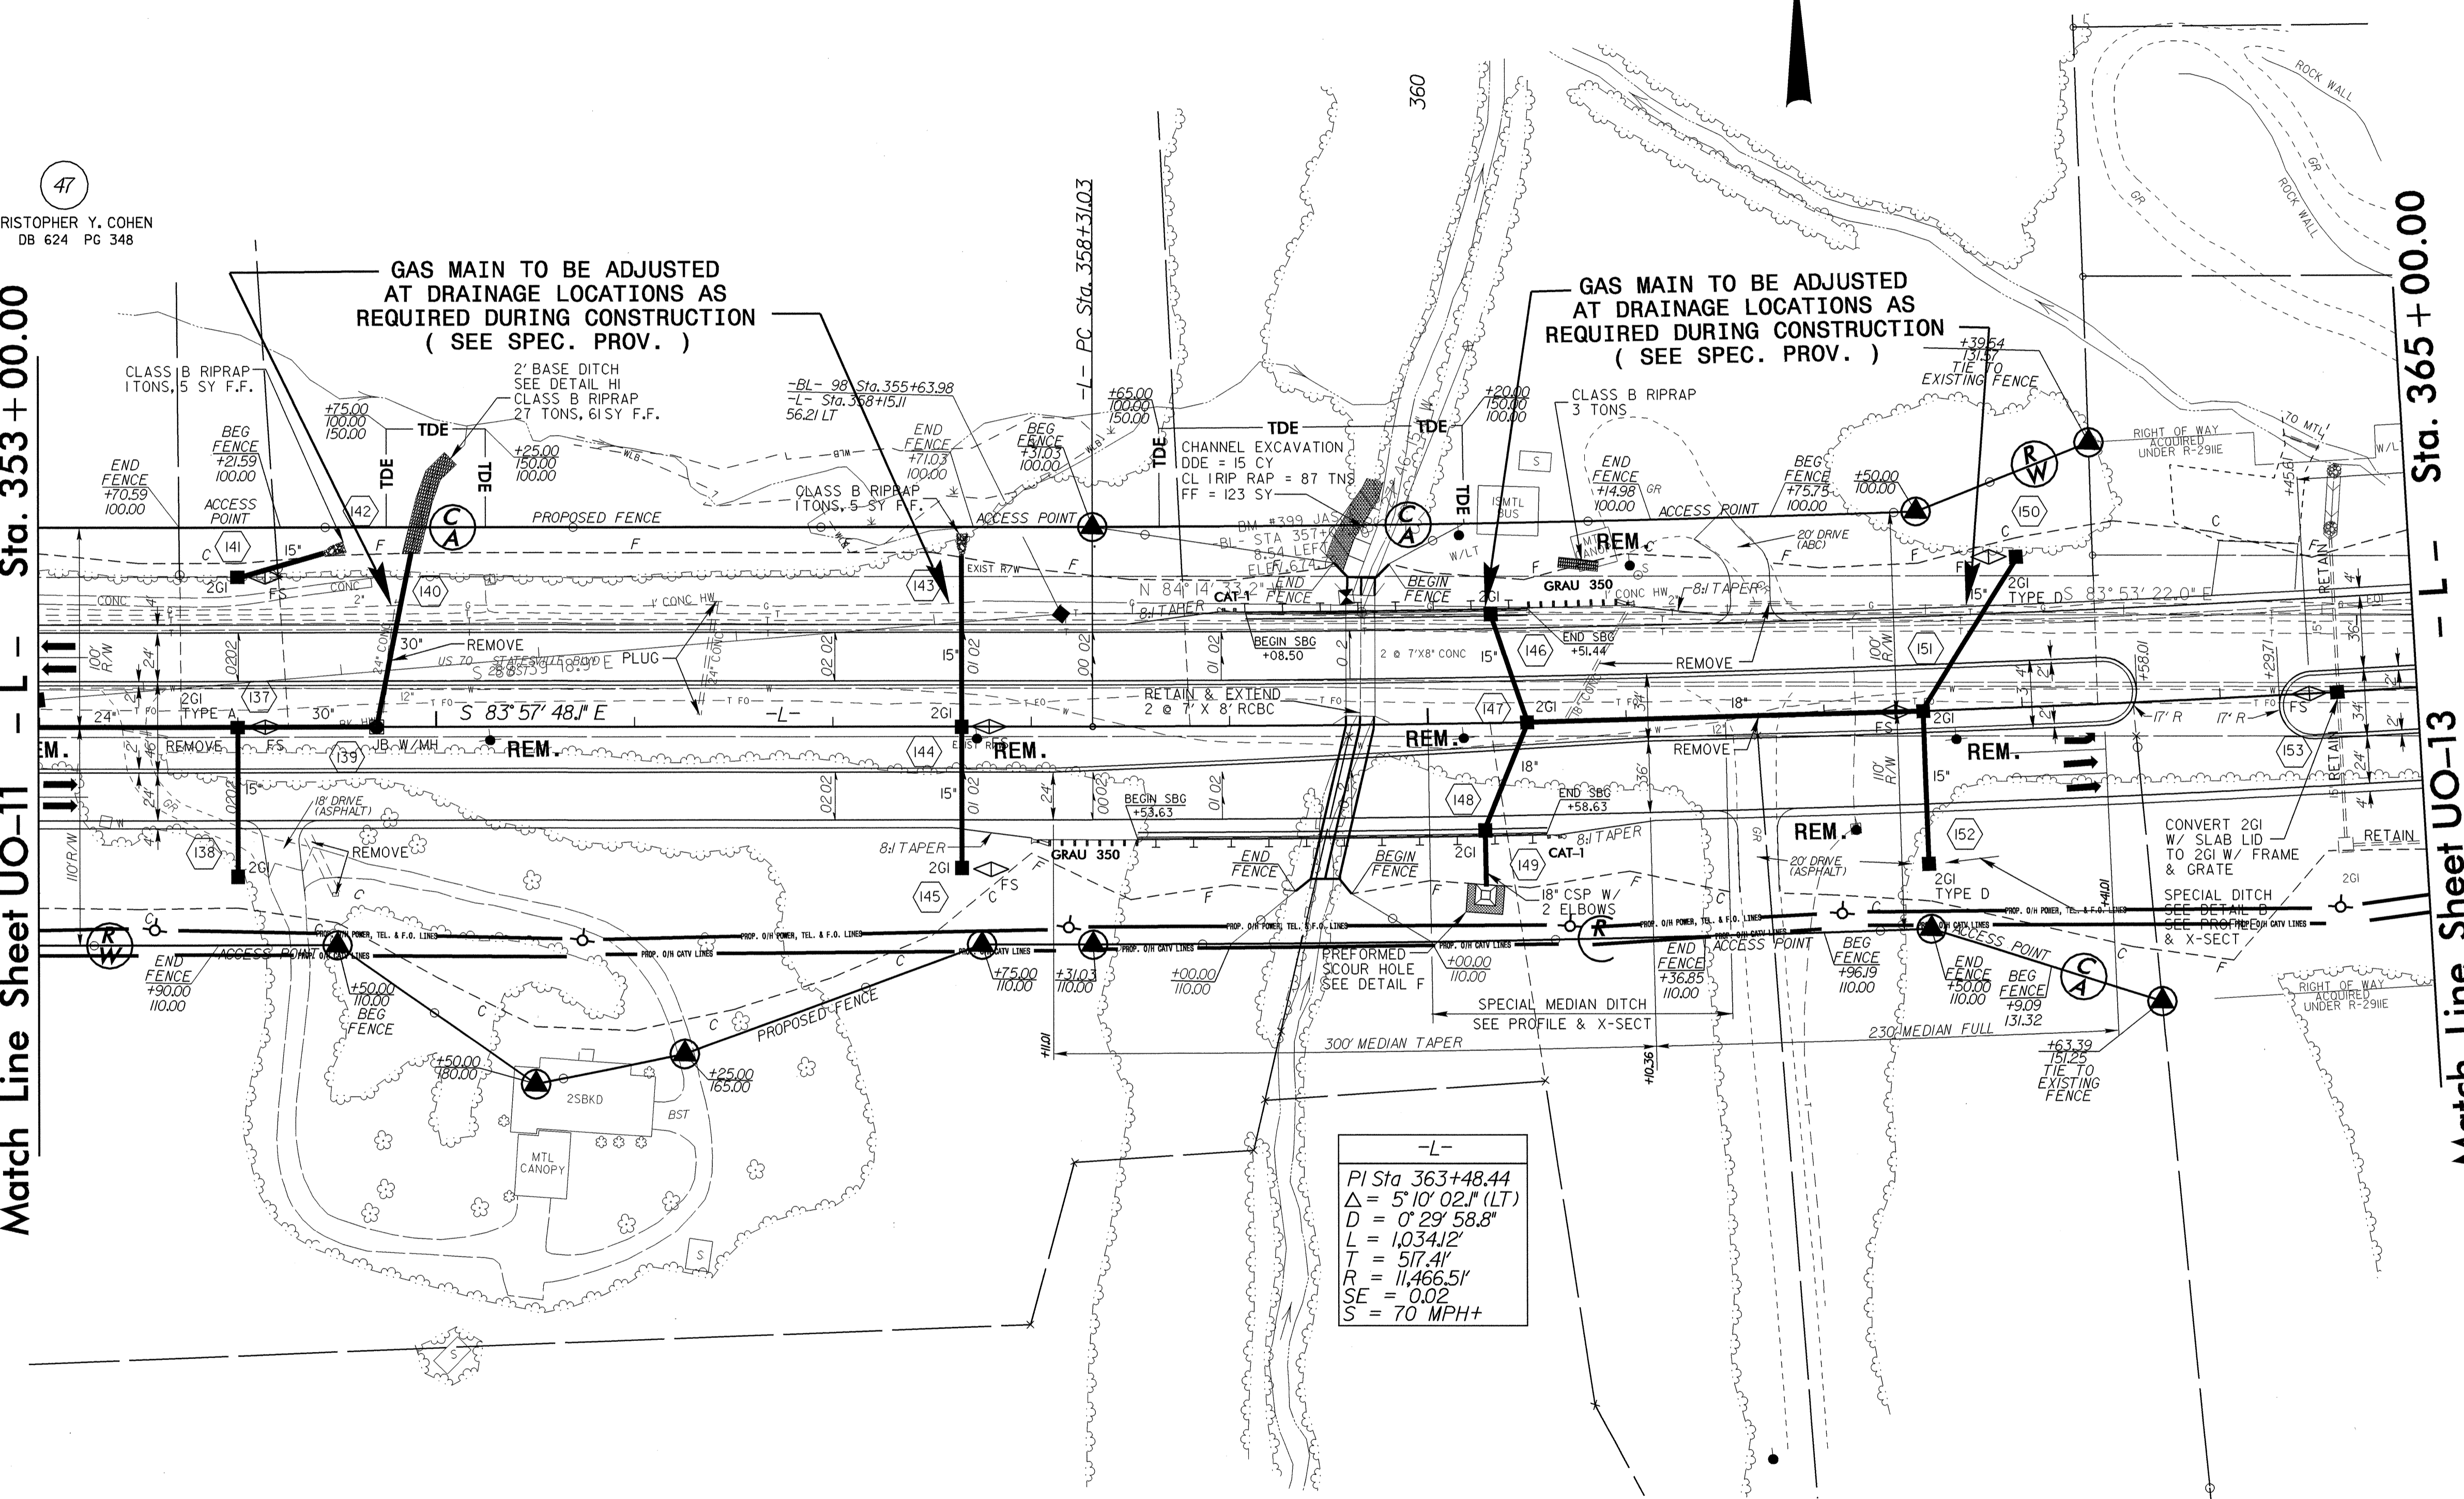

-L-

PI	Sta 363+48.44
Δ	5° 10' 02.1" (LT)
D	0° 29' 58.8"
L	1,034.12'
T	517.41'
R	11,466.51'
SE	0.02
S	70 MPH+

23-SEP-2004 07:58 R:\Utilities\Projects\UO-12\UO-12.rds\16.dgn