

UTILITIES BY OTHERS


NOTE:
ALL PROPOSED UTILITY WORK
SHOWN ON THIS SHEET WILL
BE DONE BY OTHERS

8/17/99

23-SEP-2004 09:28
R:\Utilities\Proj\Utility\Others\vmr2911d\ut_uo11_rds\15.dgn
10:00 AM AT DS212416

Match Line Sheet UO-10 - L - Sta. 341+00.00

Match Line Sheet UO-12 - L - Sta. 353+00.00

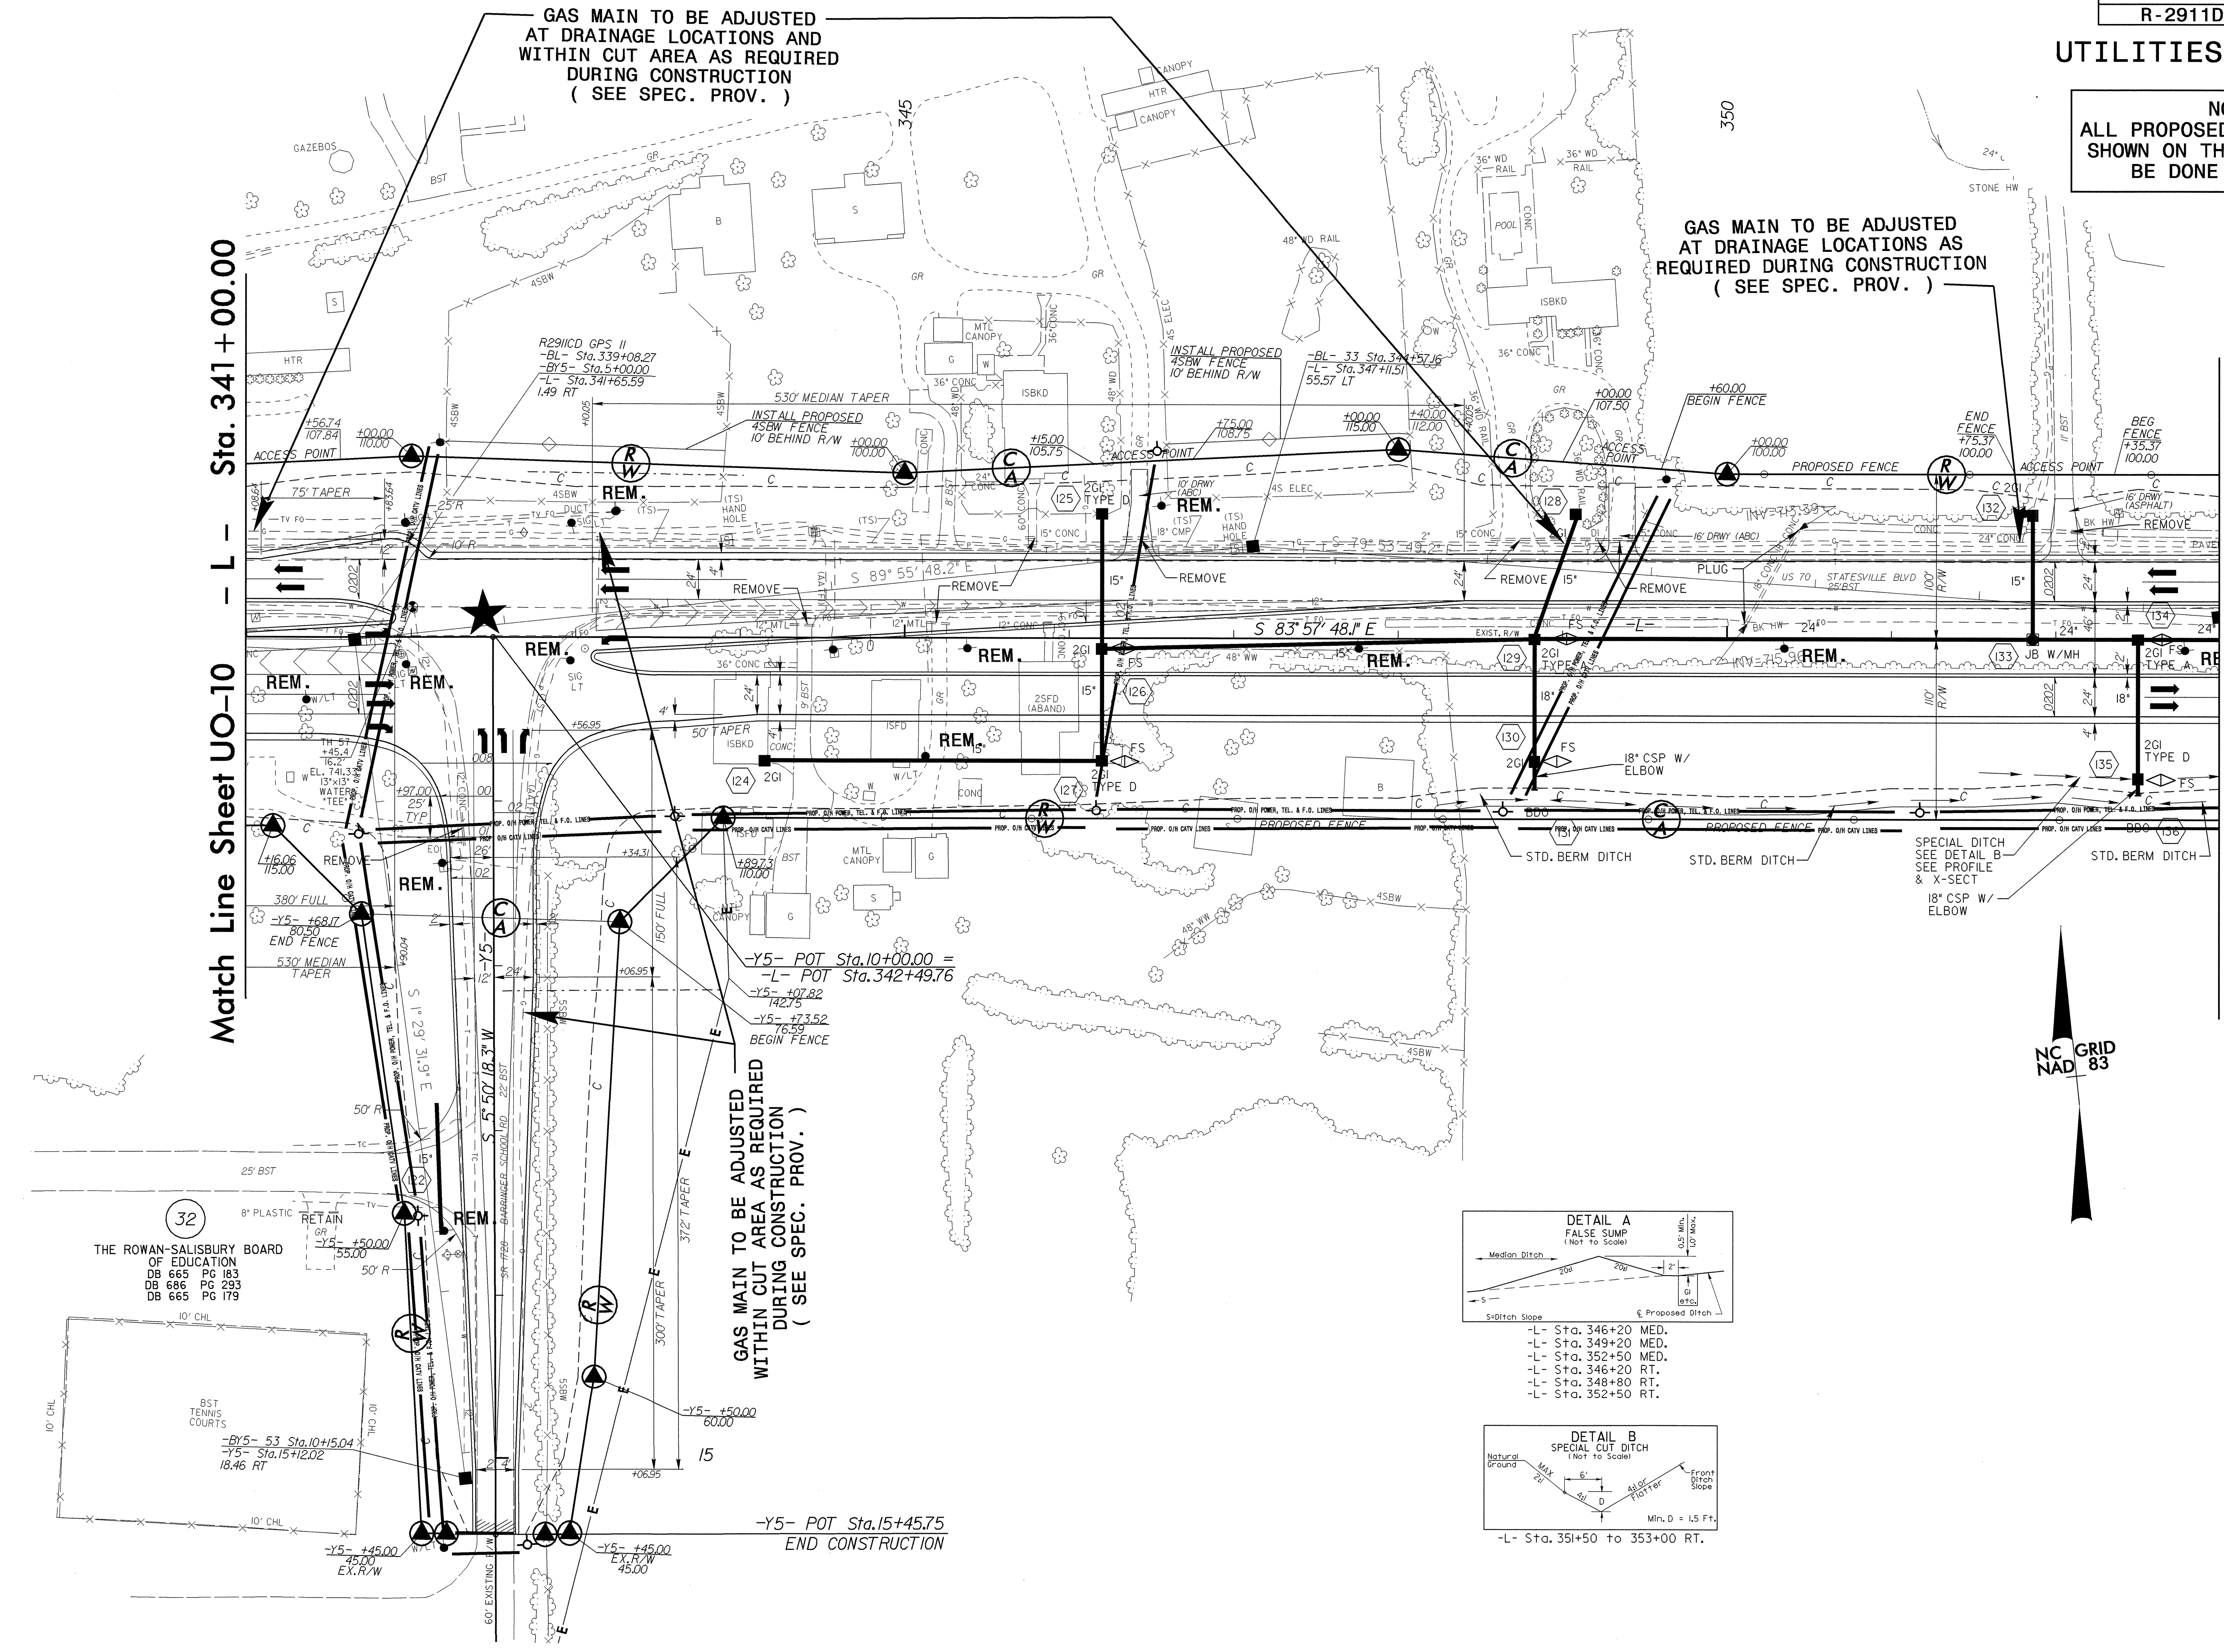


GAS MAIN TO BE ADJUSTED
AT DRAINAGE LOCATIONS AND
WITHIN CUT AREA AS REQUIRED
DURING CONSTRUCTION
(SEE SPEC. PROV.)

GAS MAIN TO BE ADJUSTED
AT DRAINAGE LOCATIONS AS
REQUIRED DURING CONSTRUCTION
(SEE SPEC. PROV.)



GAS MAIN TO BE ADJUSTED
WITHIN CUT AREA AS REQUIRED
DURING CONSTRUCTION
(SEE SPEC. PROV.)

32
THE ROWAN-SALISBURY BOARD
OF EDUCATION
DB 665 PG 183
DB 686 PG 293
DB 665 PG 179

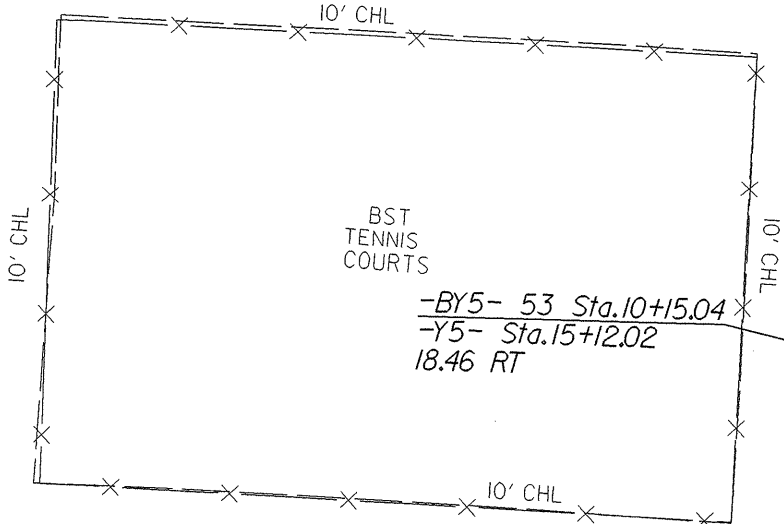


-Y5- POT Sta. 10+00.00 =
-L- POT Sta. 342+49.76
-Y5- +07.82
142.75
-Y5- +73.52
76.59
BEGIN FENCE

-Y5- POT Sta. 15+45.75
END CONSTRUCTION

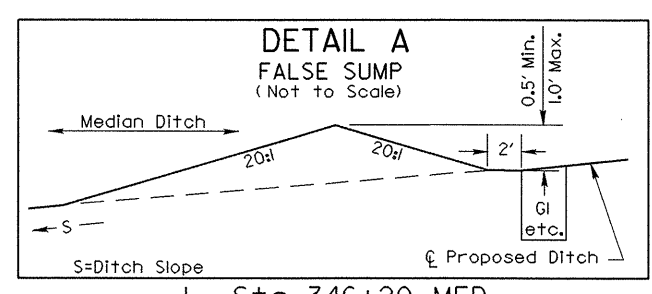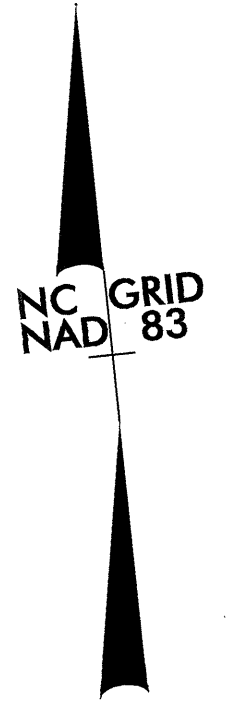

- L- Sta. 346+20 MED.
- L- Sta. 349+20 MED.
- L- Sta. 352+50 MED.
- L- Sta. 346+20 RT.
- L- Sta. 348+80 RT.
- L- Sta. 352+50 RT.

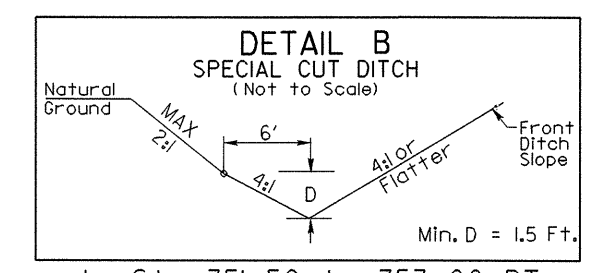

-L- Sta. 351+50 to 353+00 RT.