
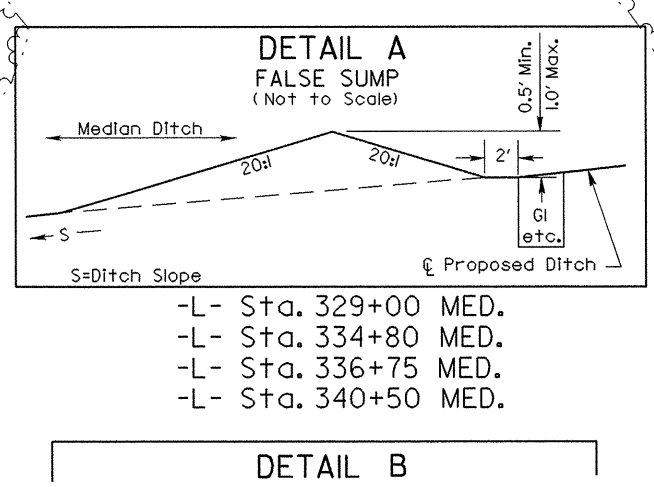
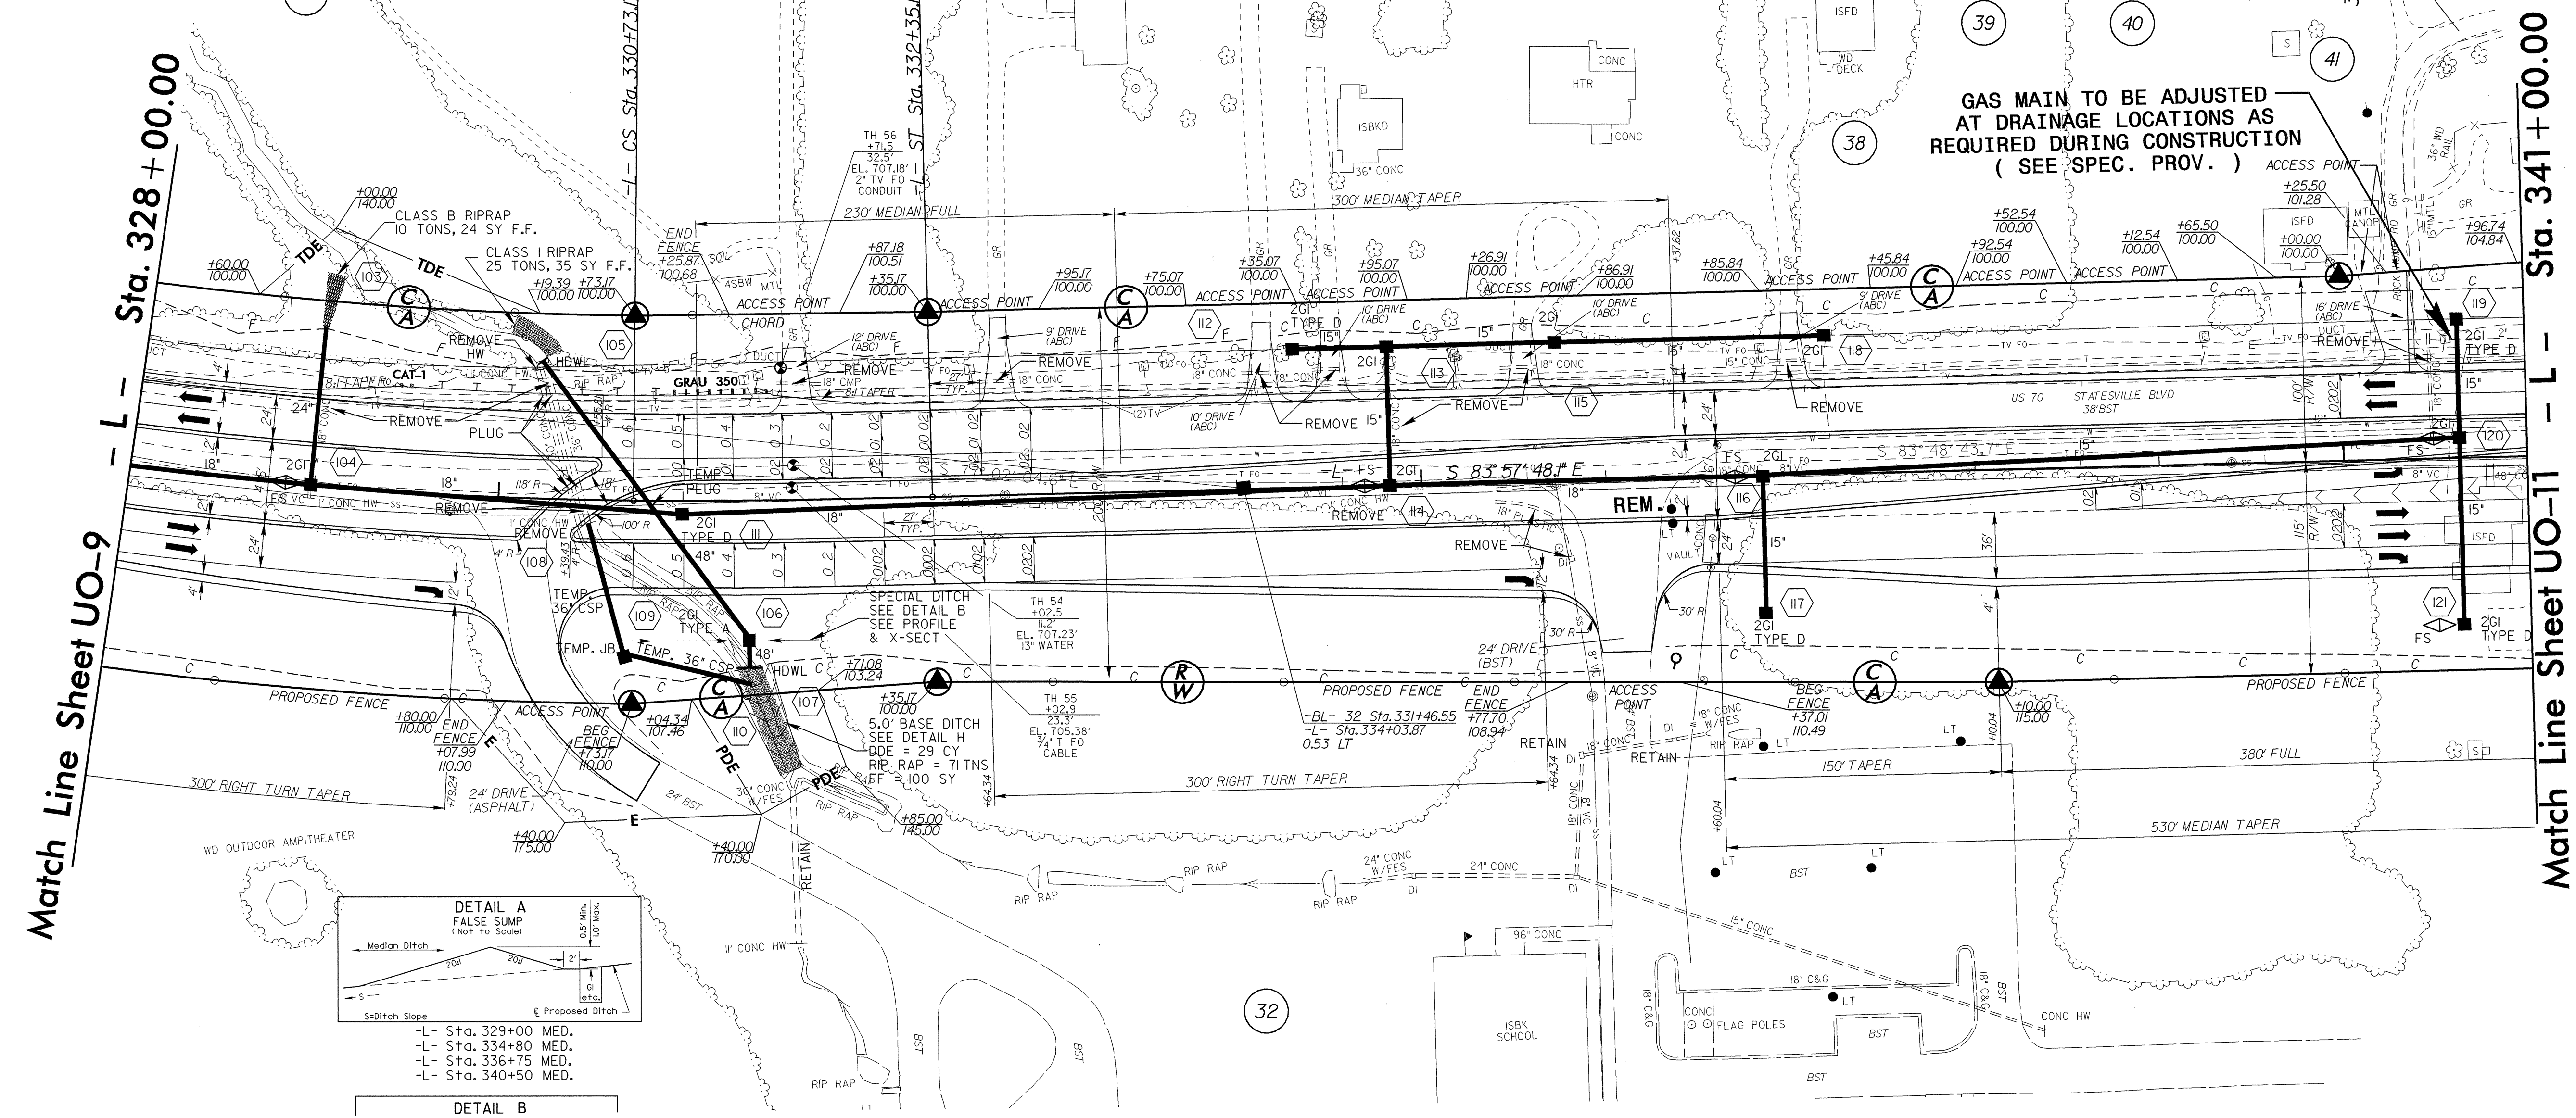


UTILITIES BY OTHERS

NOTE:
ALL PROPOSED UTILITY WORK
SHOWN ON THIS SHEET WILL
BE DONE BY OTHERS

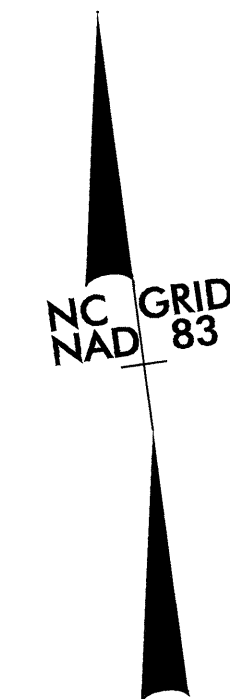

- L- Sta. 329+00 MED.
- L- Sta. 334+80 MED.
- L- Sta. 336+75 MED.
- L- Sta. 340+50 MED.

GAS MAIN TO BE ADJUSTED
AT DRAINAGE LOCATIONS AS
REQUIRED DURING CONSTRUCTION
(SEE SPEC. PROV.)

Note: See Sheet 27 for -L- line profile
See Sheet 2E for driveway

8/17/99
21-SEP-2004 08:55
C:\P\2911d\ut.uo\10\utilty\Others\vr2911d.ut.uo\10\rdys14.dgn
10/21/04 10:52:16