


UTILITIES BY OTHERS

NOTE:
ALL PROPOSED UTILITY WORK
SHOWN ON THIS SHEET WILL
BE DONE BY OTHERS



Match Line Sheet UO-7 - L - Sta. 302+00.00

Match Line Sheet UO-9 - L - Sta. 315+00.00

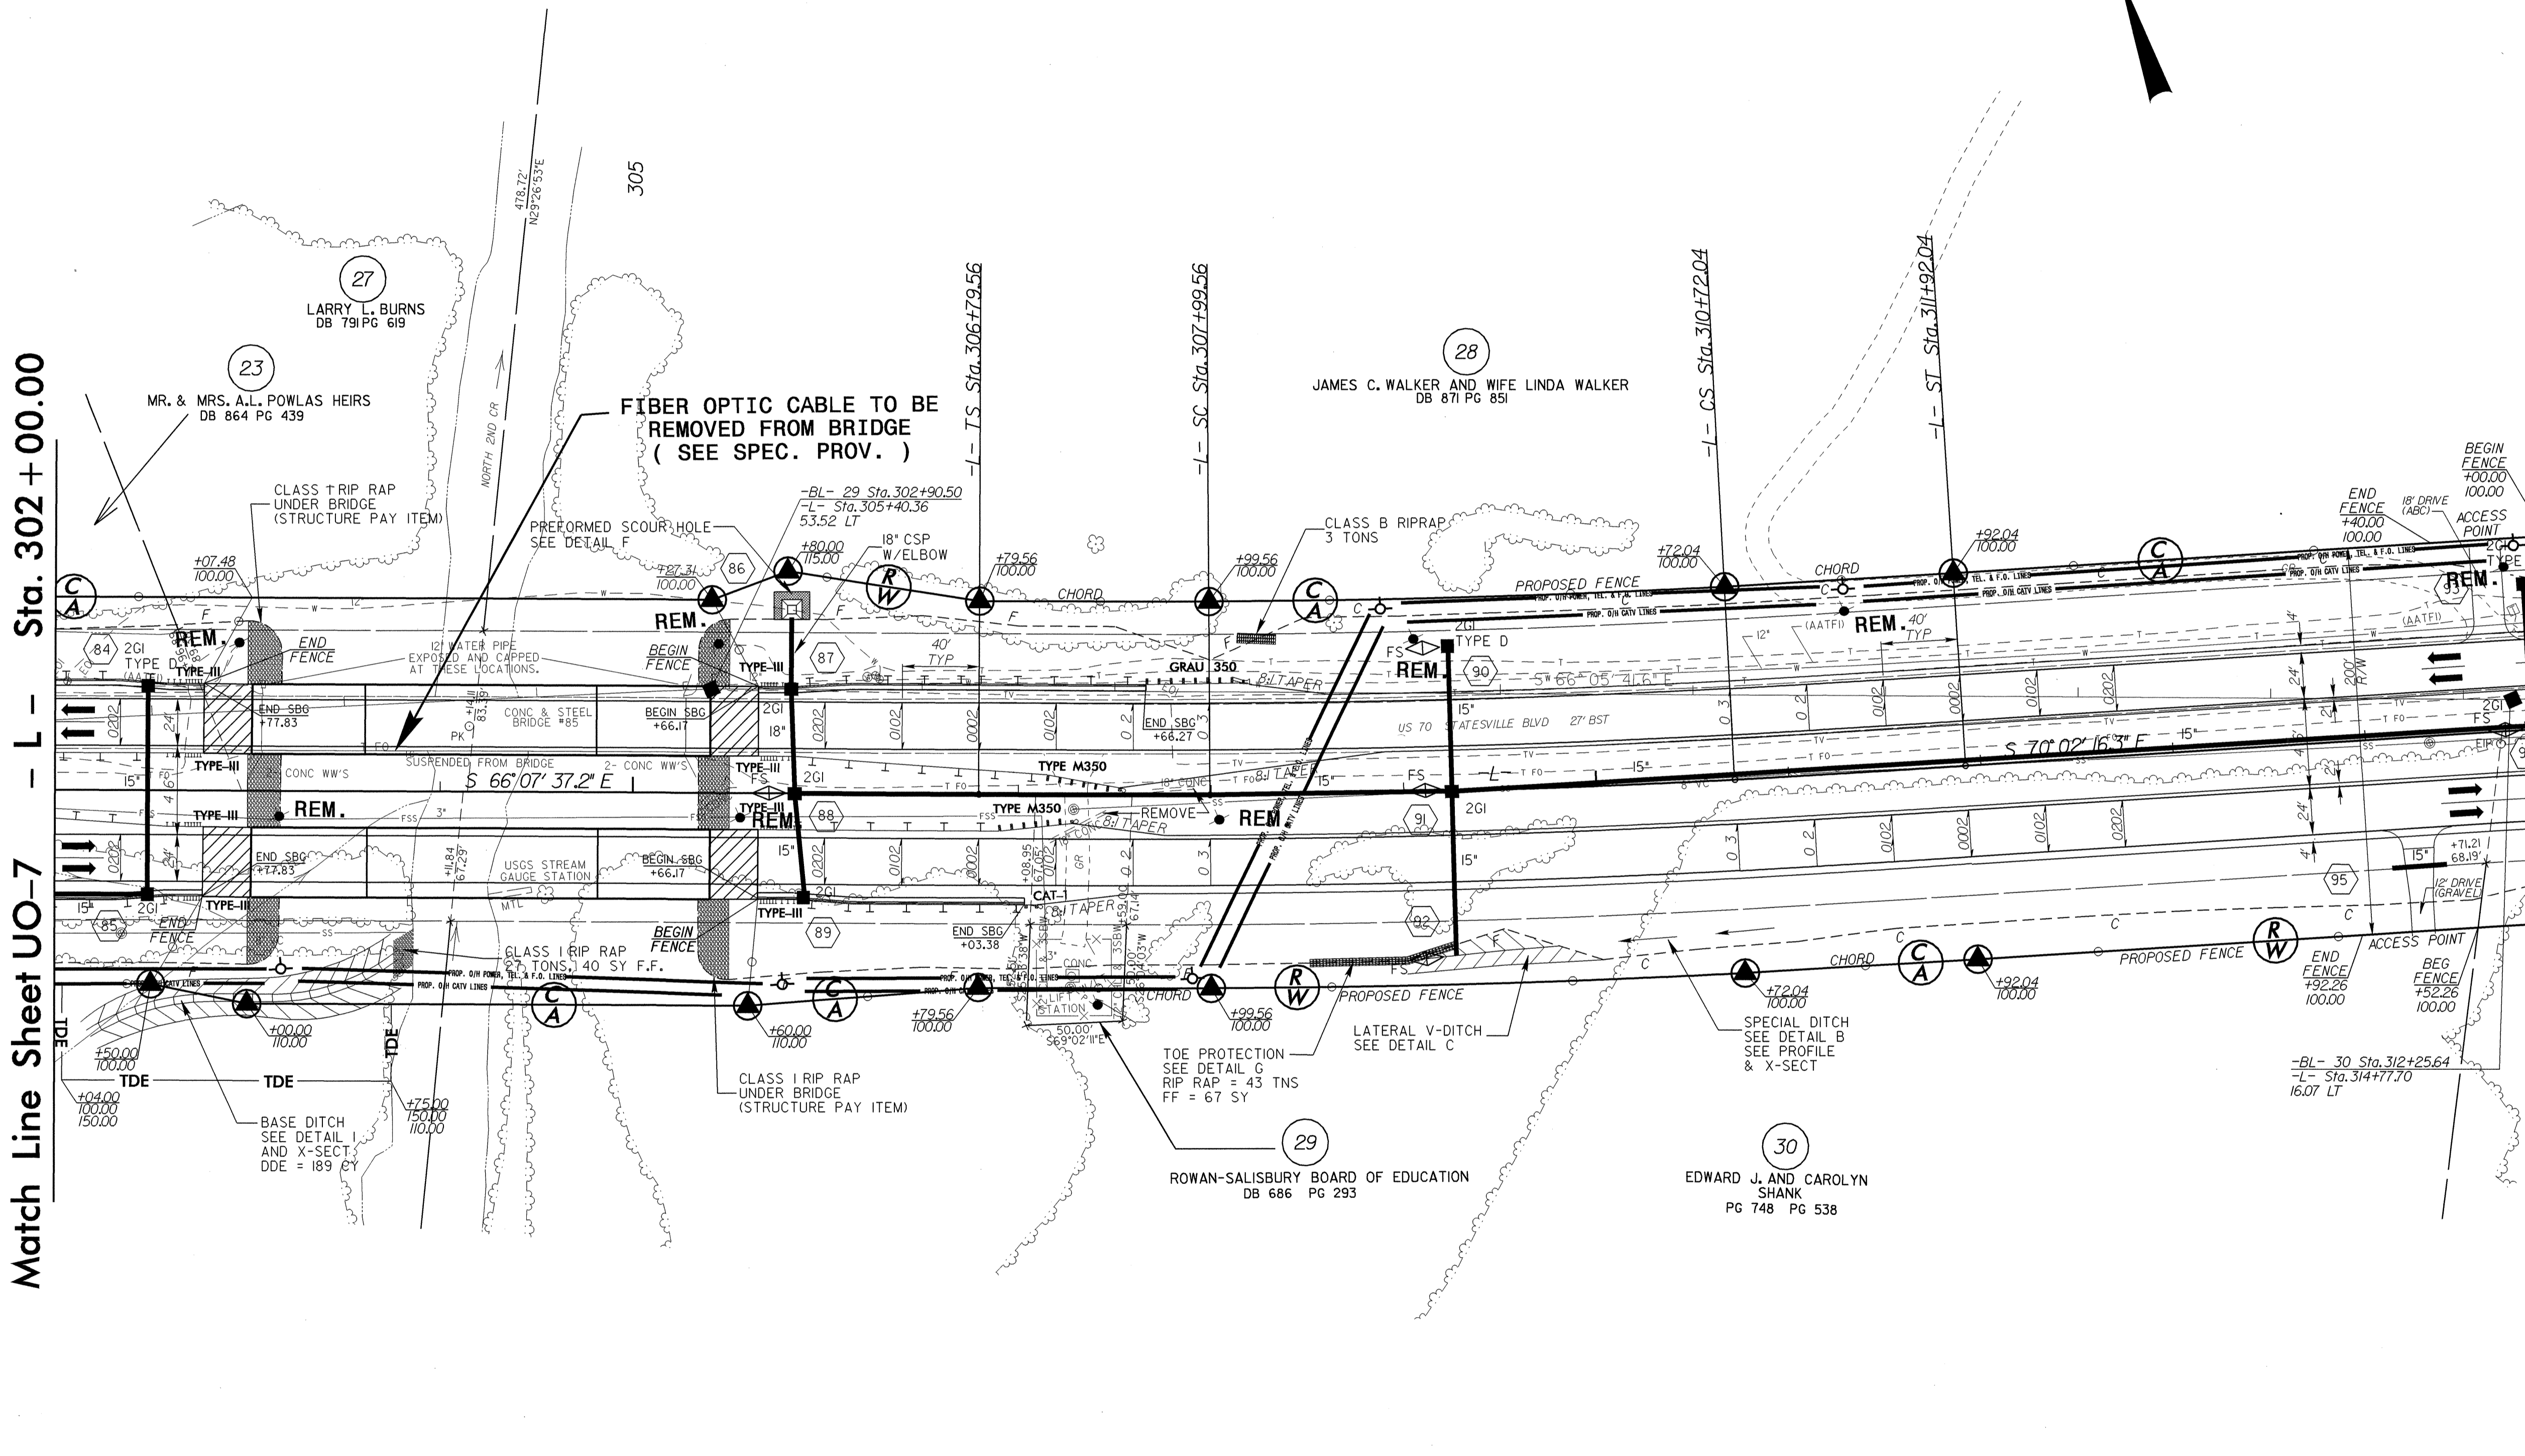

31

ELOISE A. McLEAN, ALICE JEAN ALBRIGHT, NELLIE A. CLONTZ, HARRY T. ALBRIGHT, BETTY A. JAMES DB 771 PG 890

SBG - Shoulder Berm Gutter

Note: See Sheet 25 for -L- line profile

23-SEP-2004 09:28 R:\Utilities\Projects\2911d\ut_uo8_r.dwg 12.dgn 8/17/99