


### UTILITIES BY OTHERS

NOTE:  
ALL PROPOSED UTILITY WORK  
SHOWN ON THIS SHEET WILL  
BE DONE BY OTHERS

8/17/99


Match Line Sheet UO-5 - L - Sta. 276+00.00

Match Line Sheet UO-7 - L - Sta. 289+00.00

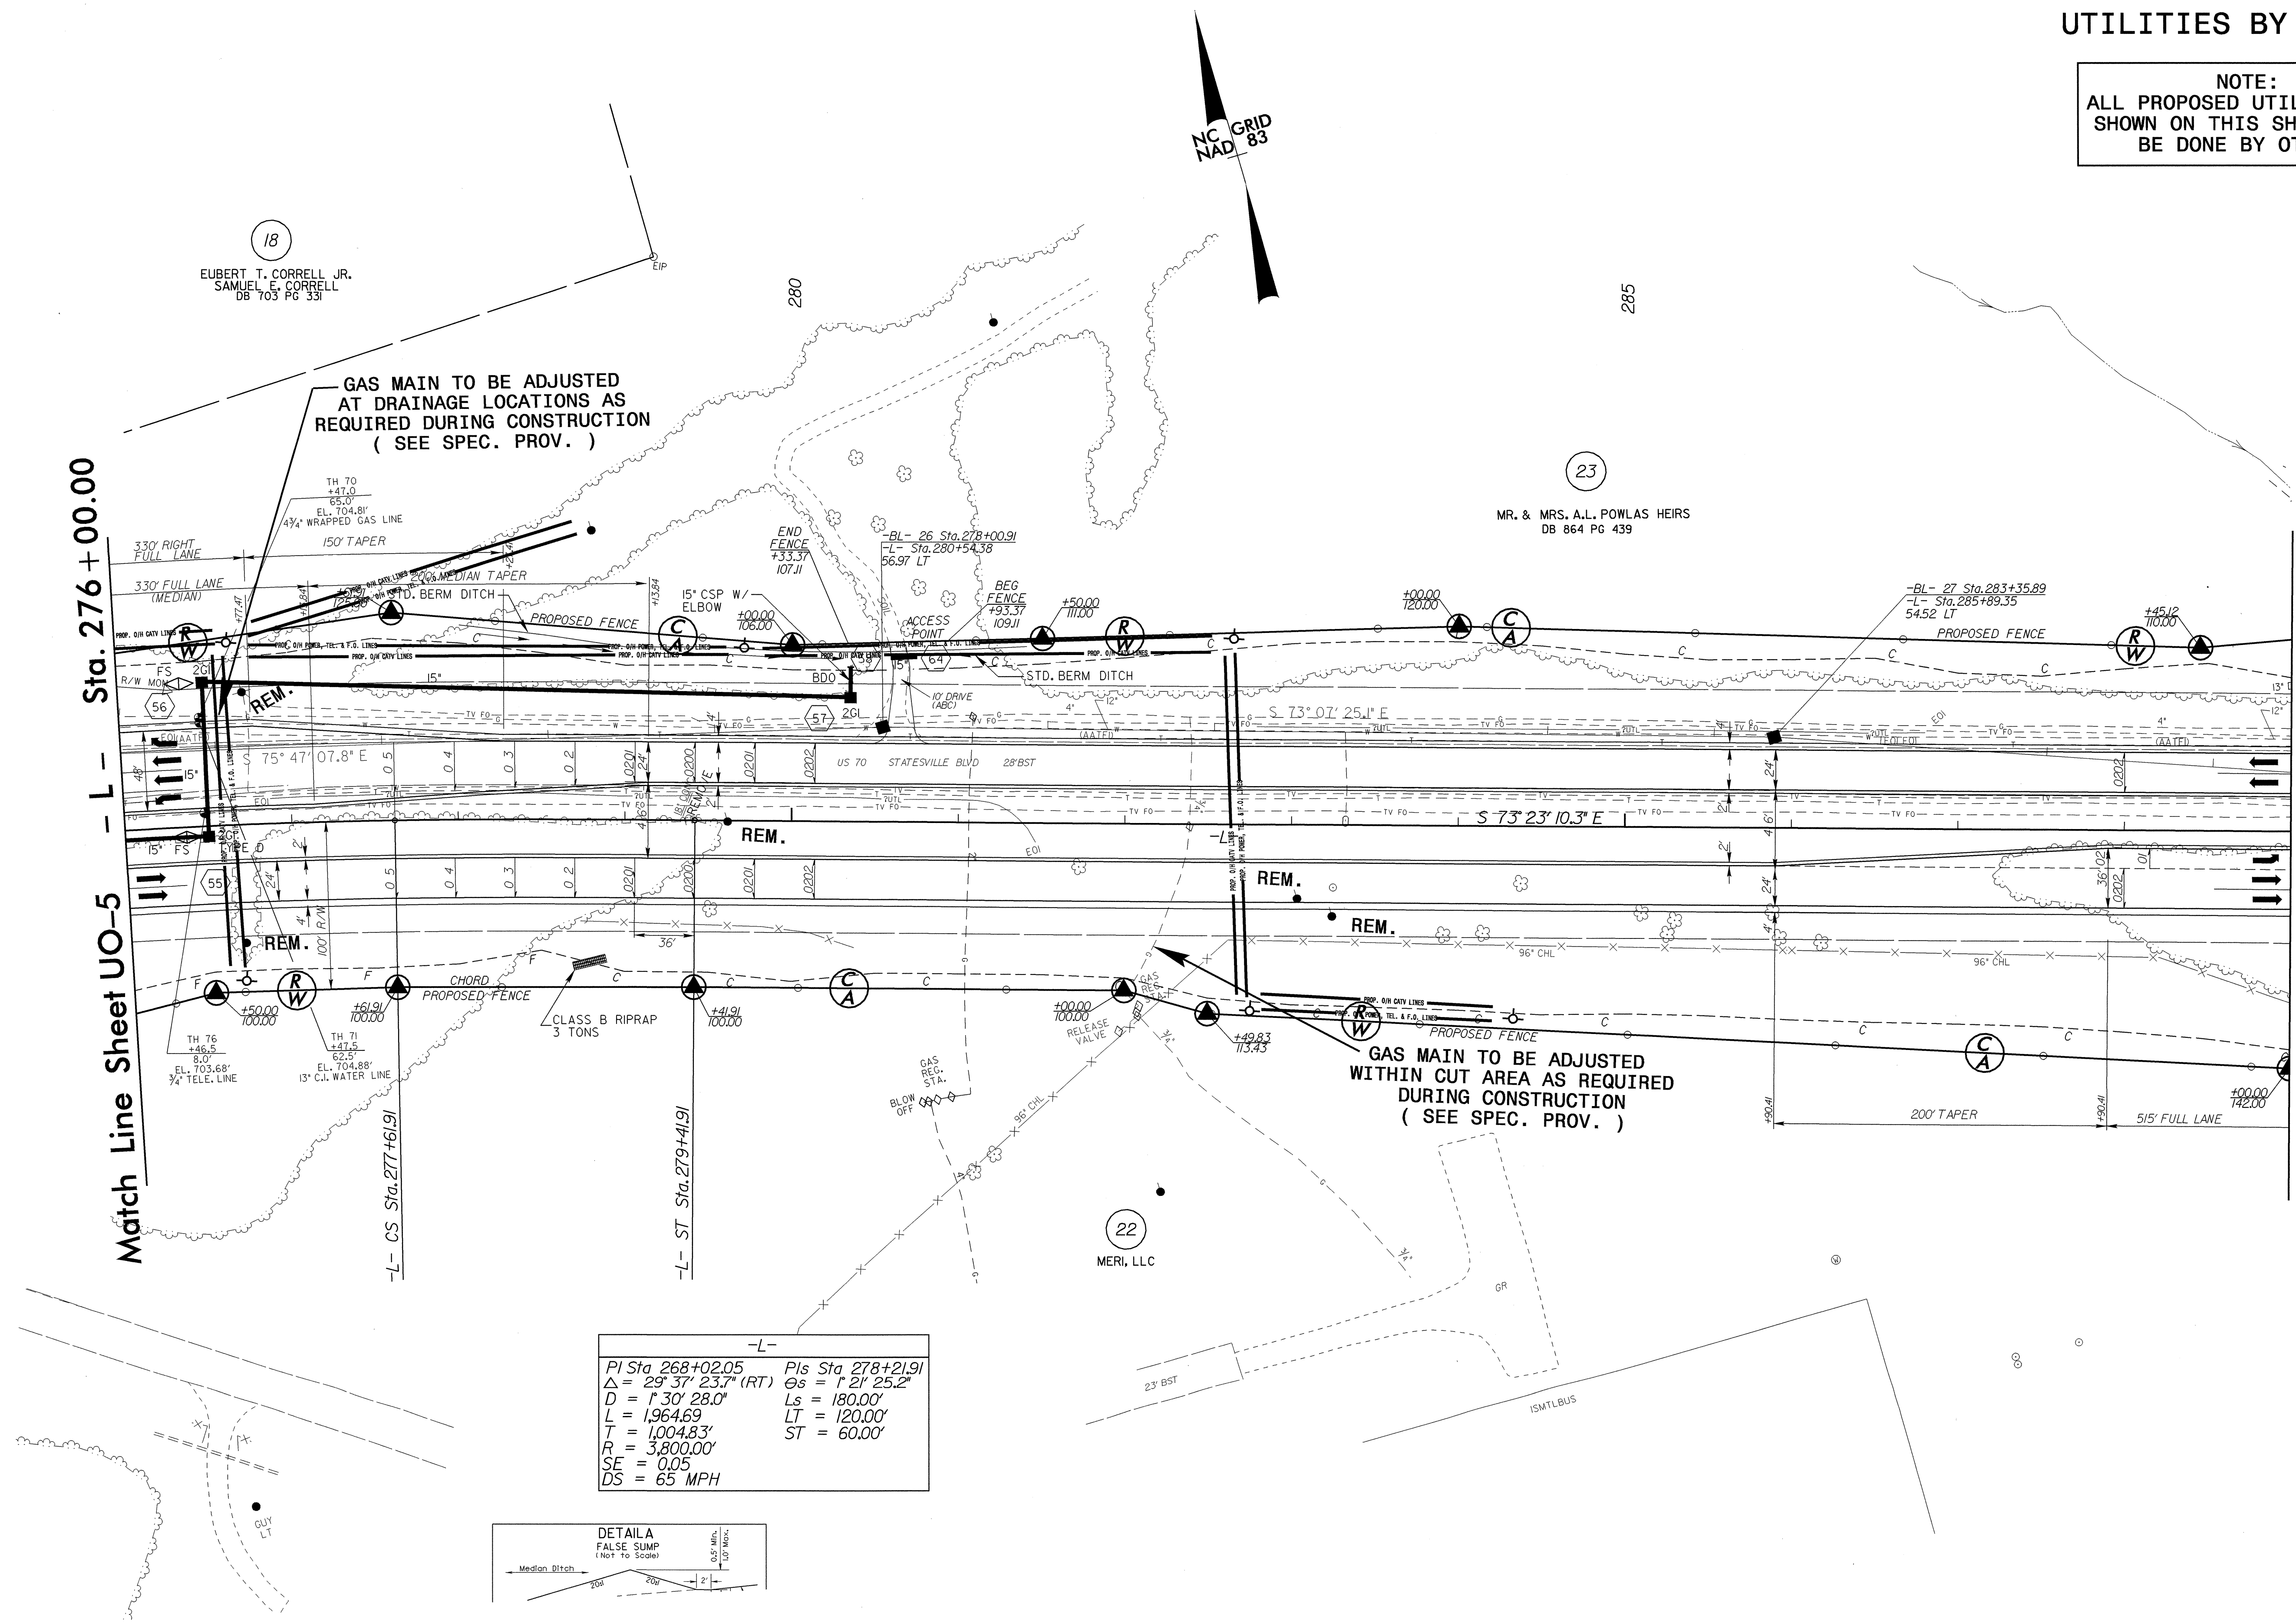

-L-

PI Sta 268+02.05	PIs Sta 278+21.91
$\Delta = 29^\circ 37' 23.7''$ (RT)	$\Theta_s = 1^\circ 21' 25.2''$
$D = 1^\circ 30' 28.0''$	$L_s = 180.00'$
$L = 1,964.69'$	$LT = 120.00'$
$T = 1,004.83'$	$ST = 60.00'$
$R = 3,800.00'$	
$SE = 0.05$	
$DS = 65$ MPH	

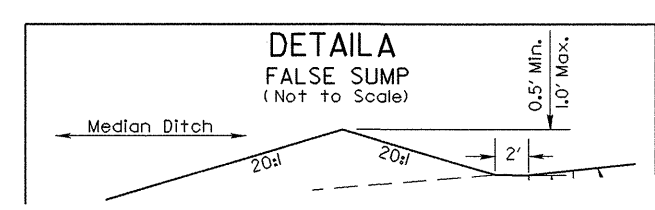

Note: See Sheet 23 for -L- line profile

2-SEP-2004 08:54  
 R:\Utilities\Proj\UO-6\Utility\Others\m\vr-2911d-ut-uo6-rdjs10.dgn  
 11/24/04 11:24:16