


Match Line Sheet UO-2 - L - Sta. 241+00.00

UTILITIES BY OTHERS

NOTE: ALL PROPOSED UTILITY WORK SHOWN ON THIS SHEET WILL BE DONE BY OTHERS

8/17/99

U = 16' 22" (2.8')	Δ = 26' 28" 38.3' (LT)
L = 320.60'	D = 6' 44" 26.4'
T = 172.54'	L = 392.80'
R = 350.00'	T = 199.97'
SE = 0.08	R = 850.00'
DS = 35 MPH	SE = 0.02
	DS = 20 MPH

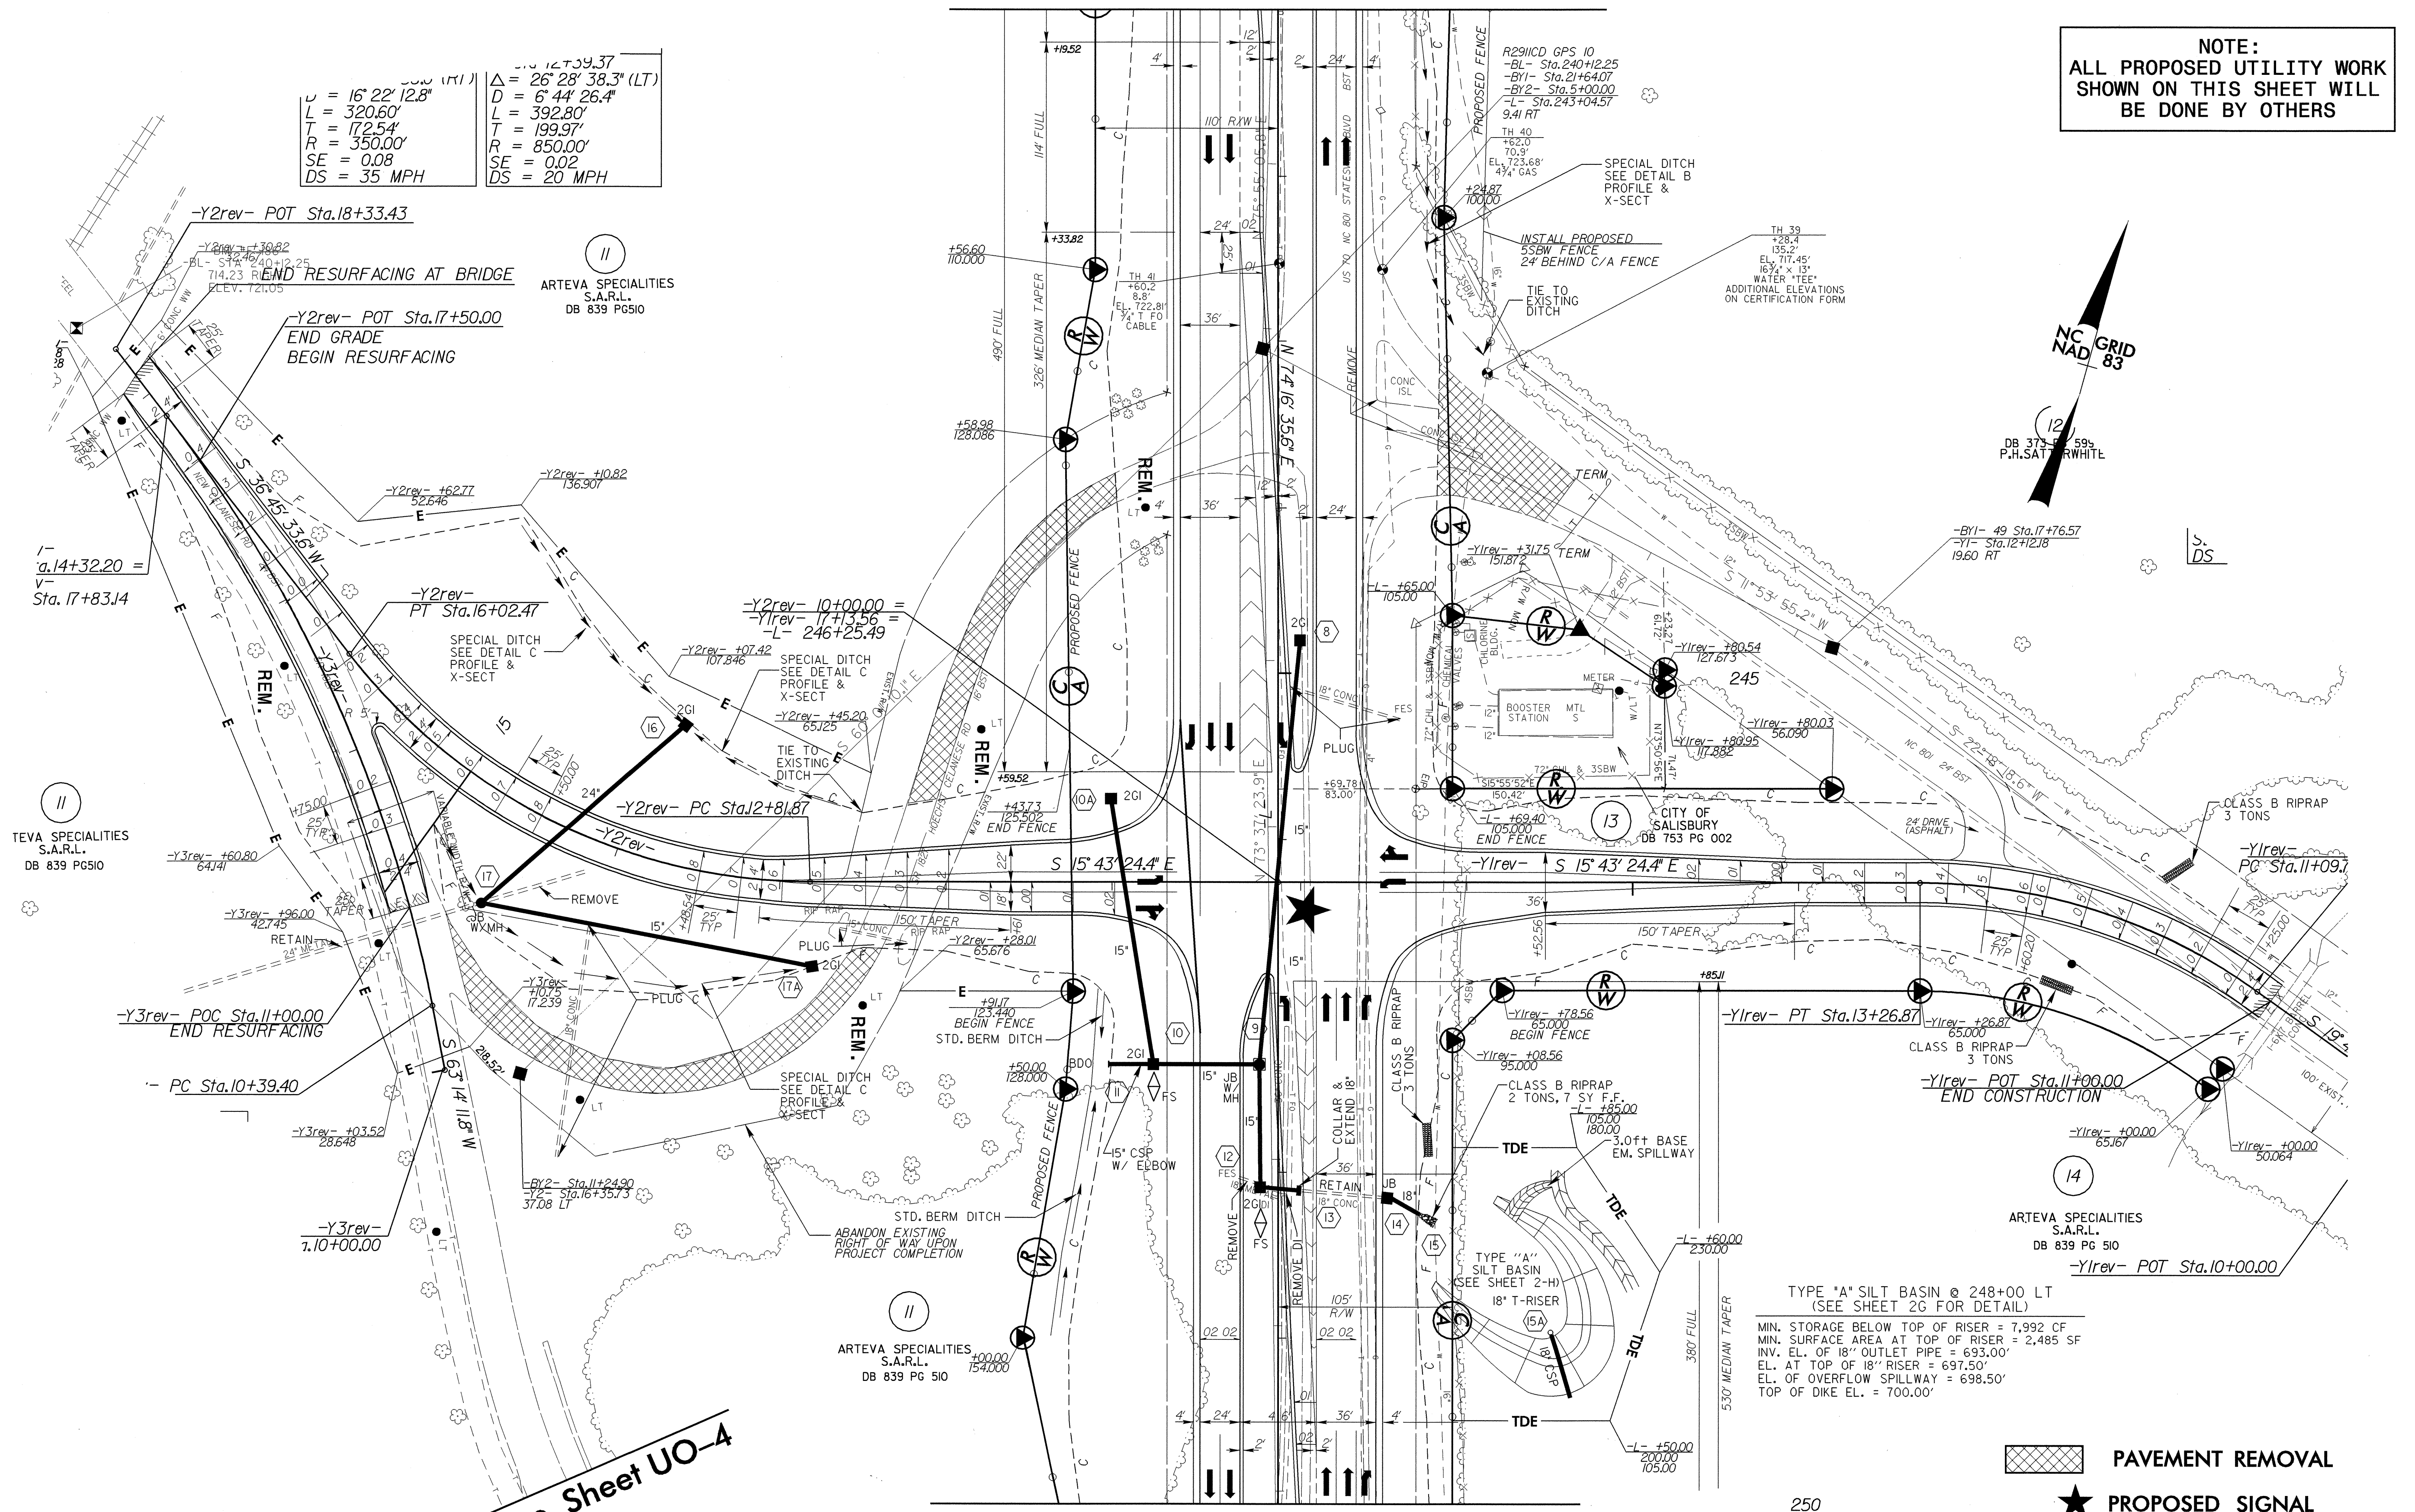

TEVA SPECIALTIES S.A.R.L. DB 839 PG 510

ARTEVA SPECIALTIES S.A.R.L. DB 839 PG 510

ARTEVA SPECIALTIES S.A.R.L. DB 839 PG 510

PAVEMENT REMOVAL

★ PROPOSED SIGNAL

Note: See Sheet 20 for -L- line profile See Sheet 31 for -Y1- line profile See Sheet 31 for -Y2- line profile See Sheet 31 for -D6- line profile See Sheet 2F for driveway

Match Line Sheet UO-4 - L - Sta. 250+00.00

23-SEP-2004 07:59 R:\Utilities\vd\va\Proj\Utility Others\mvr2911d-ut.uo3_rds07.dgn