


UTILITIES BY OTHERS



NOTE:
ALL PROPOSED UTILITY WORK
SHOWN ON THIS SHEET WILL
BE DONE BY OTHERS

8/17/99

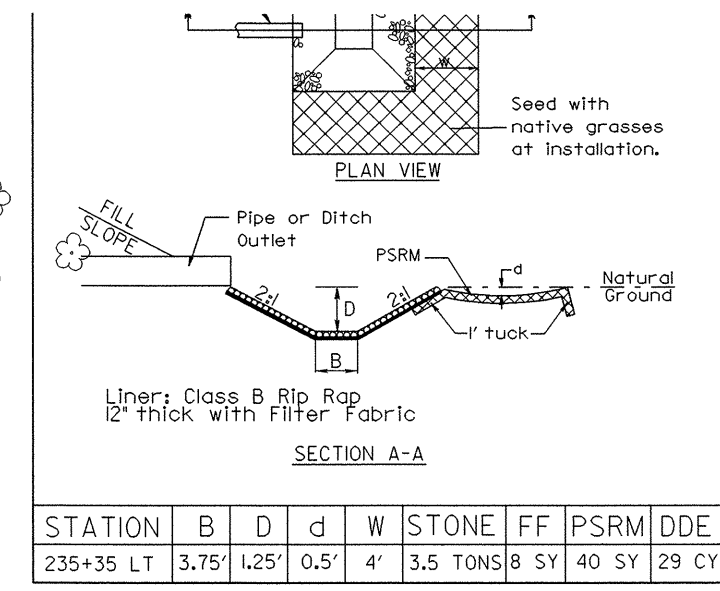

Match Line Sheet UO-1 - L - Sta. 228 + 00.00

Match Line Sheet UO-3 - L - Sta. 241 + 00.00

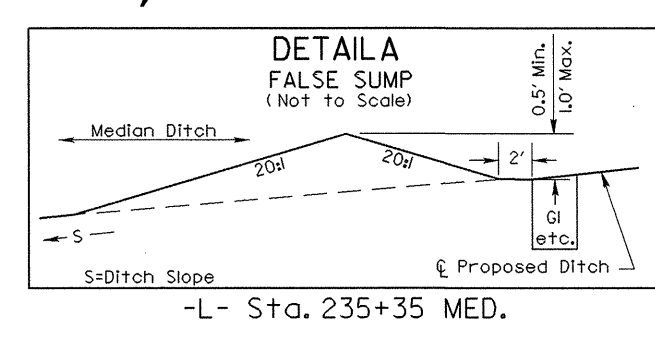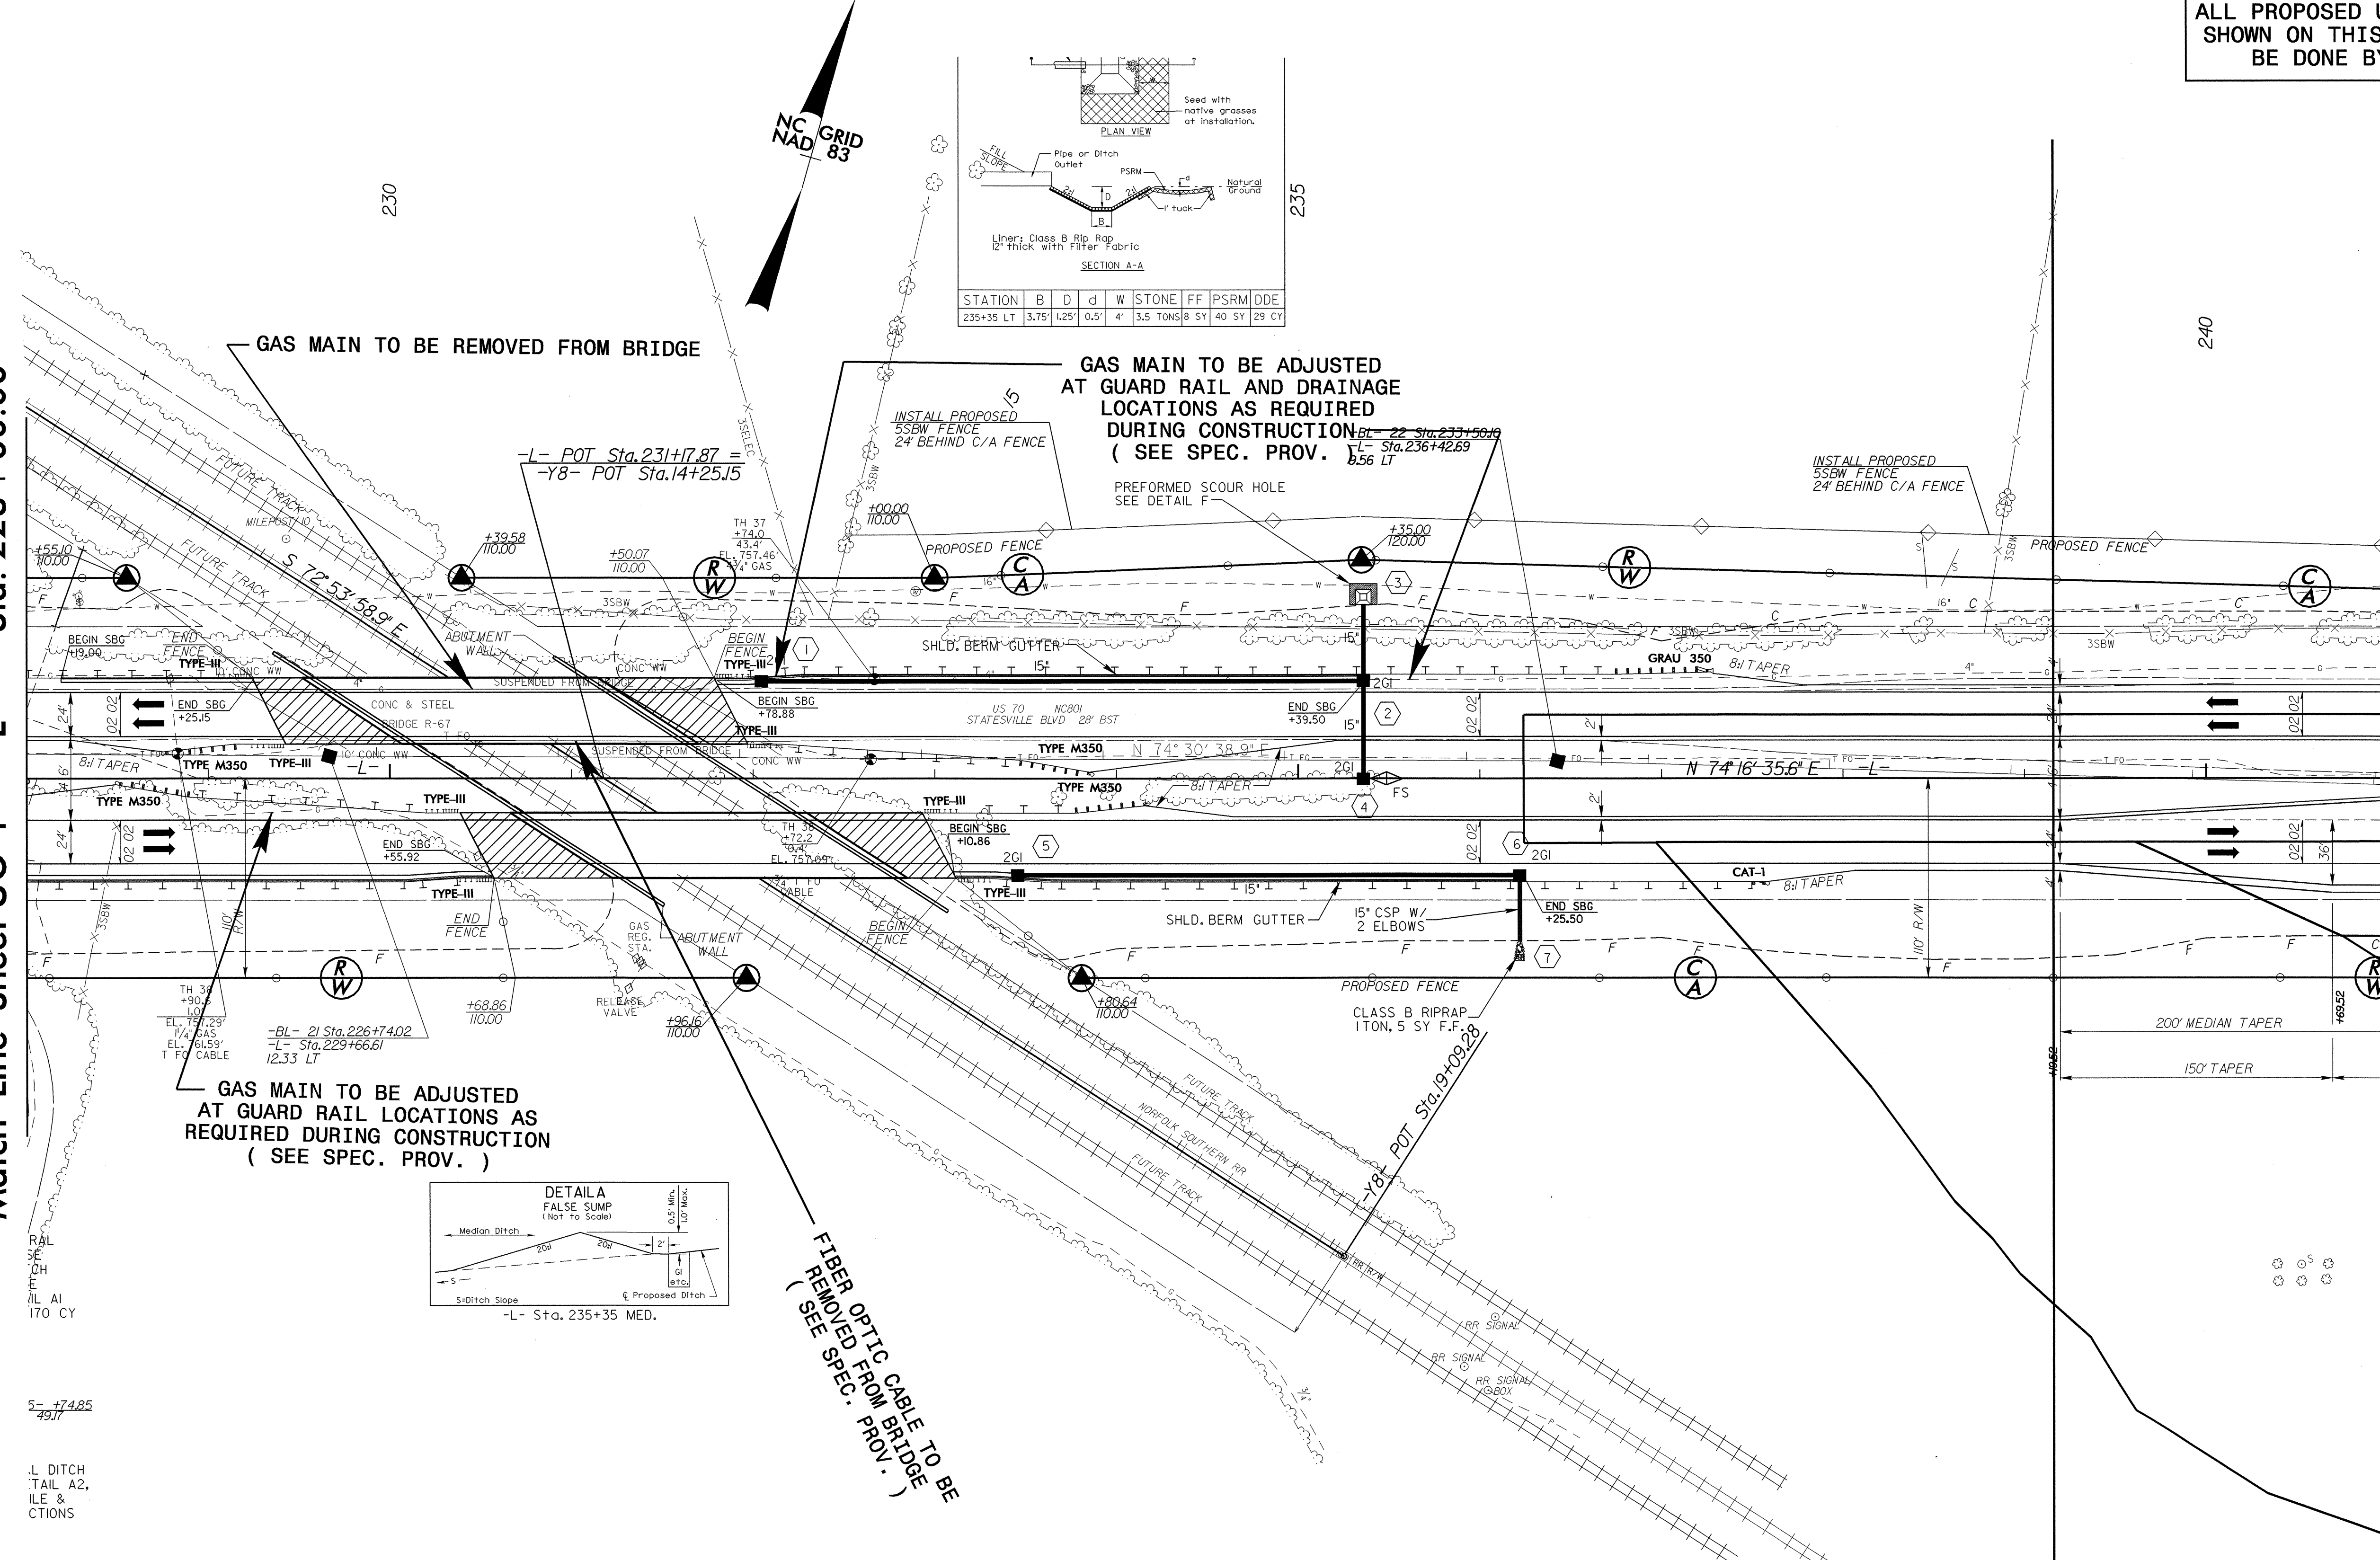

SBG - Shoulder Berm Gutter

Note: See Sheet 19 & 20 for -L- line profile

2-SEP-2004 08:54
 R:\Utilities\Projects\U0-2\Utilities\U0-2.rds\06.dgn
 170 CY
 S = +74.85
 49.17
 L DITCH
 TAIL A2,
 ILE &
 CTIONS