


ALL WATER LINES OWNED BY SALISBURY-ROWAN UTILITIES
 FORCE MAIN AND GRAVITY SEWER OWNED BY SALISBURY-ROWAN SCHOOL DISTRICT

UTILITY CONSTRUCTION

Match Line Sheet UC-4 -L- Sta. 341+00.00

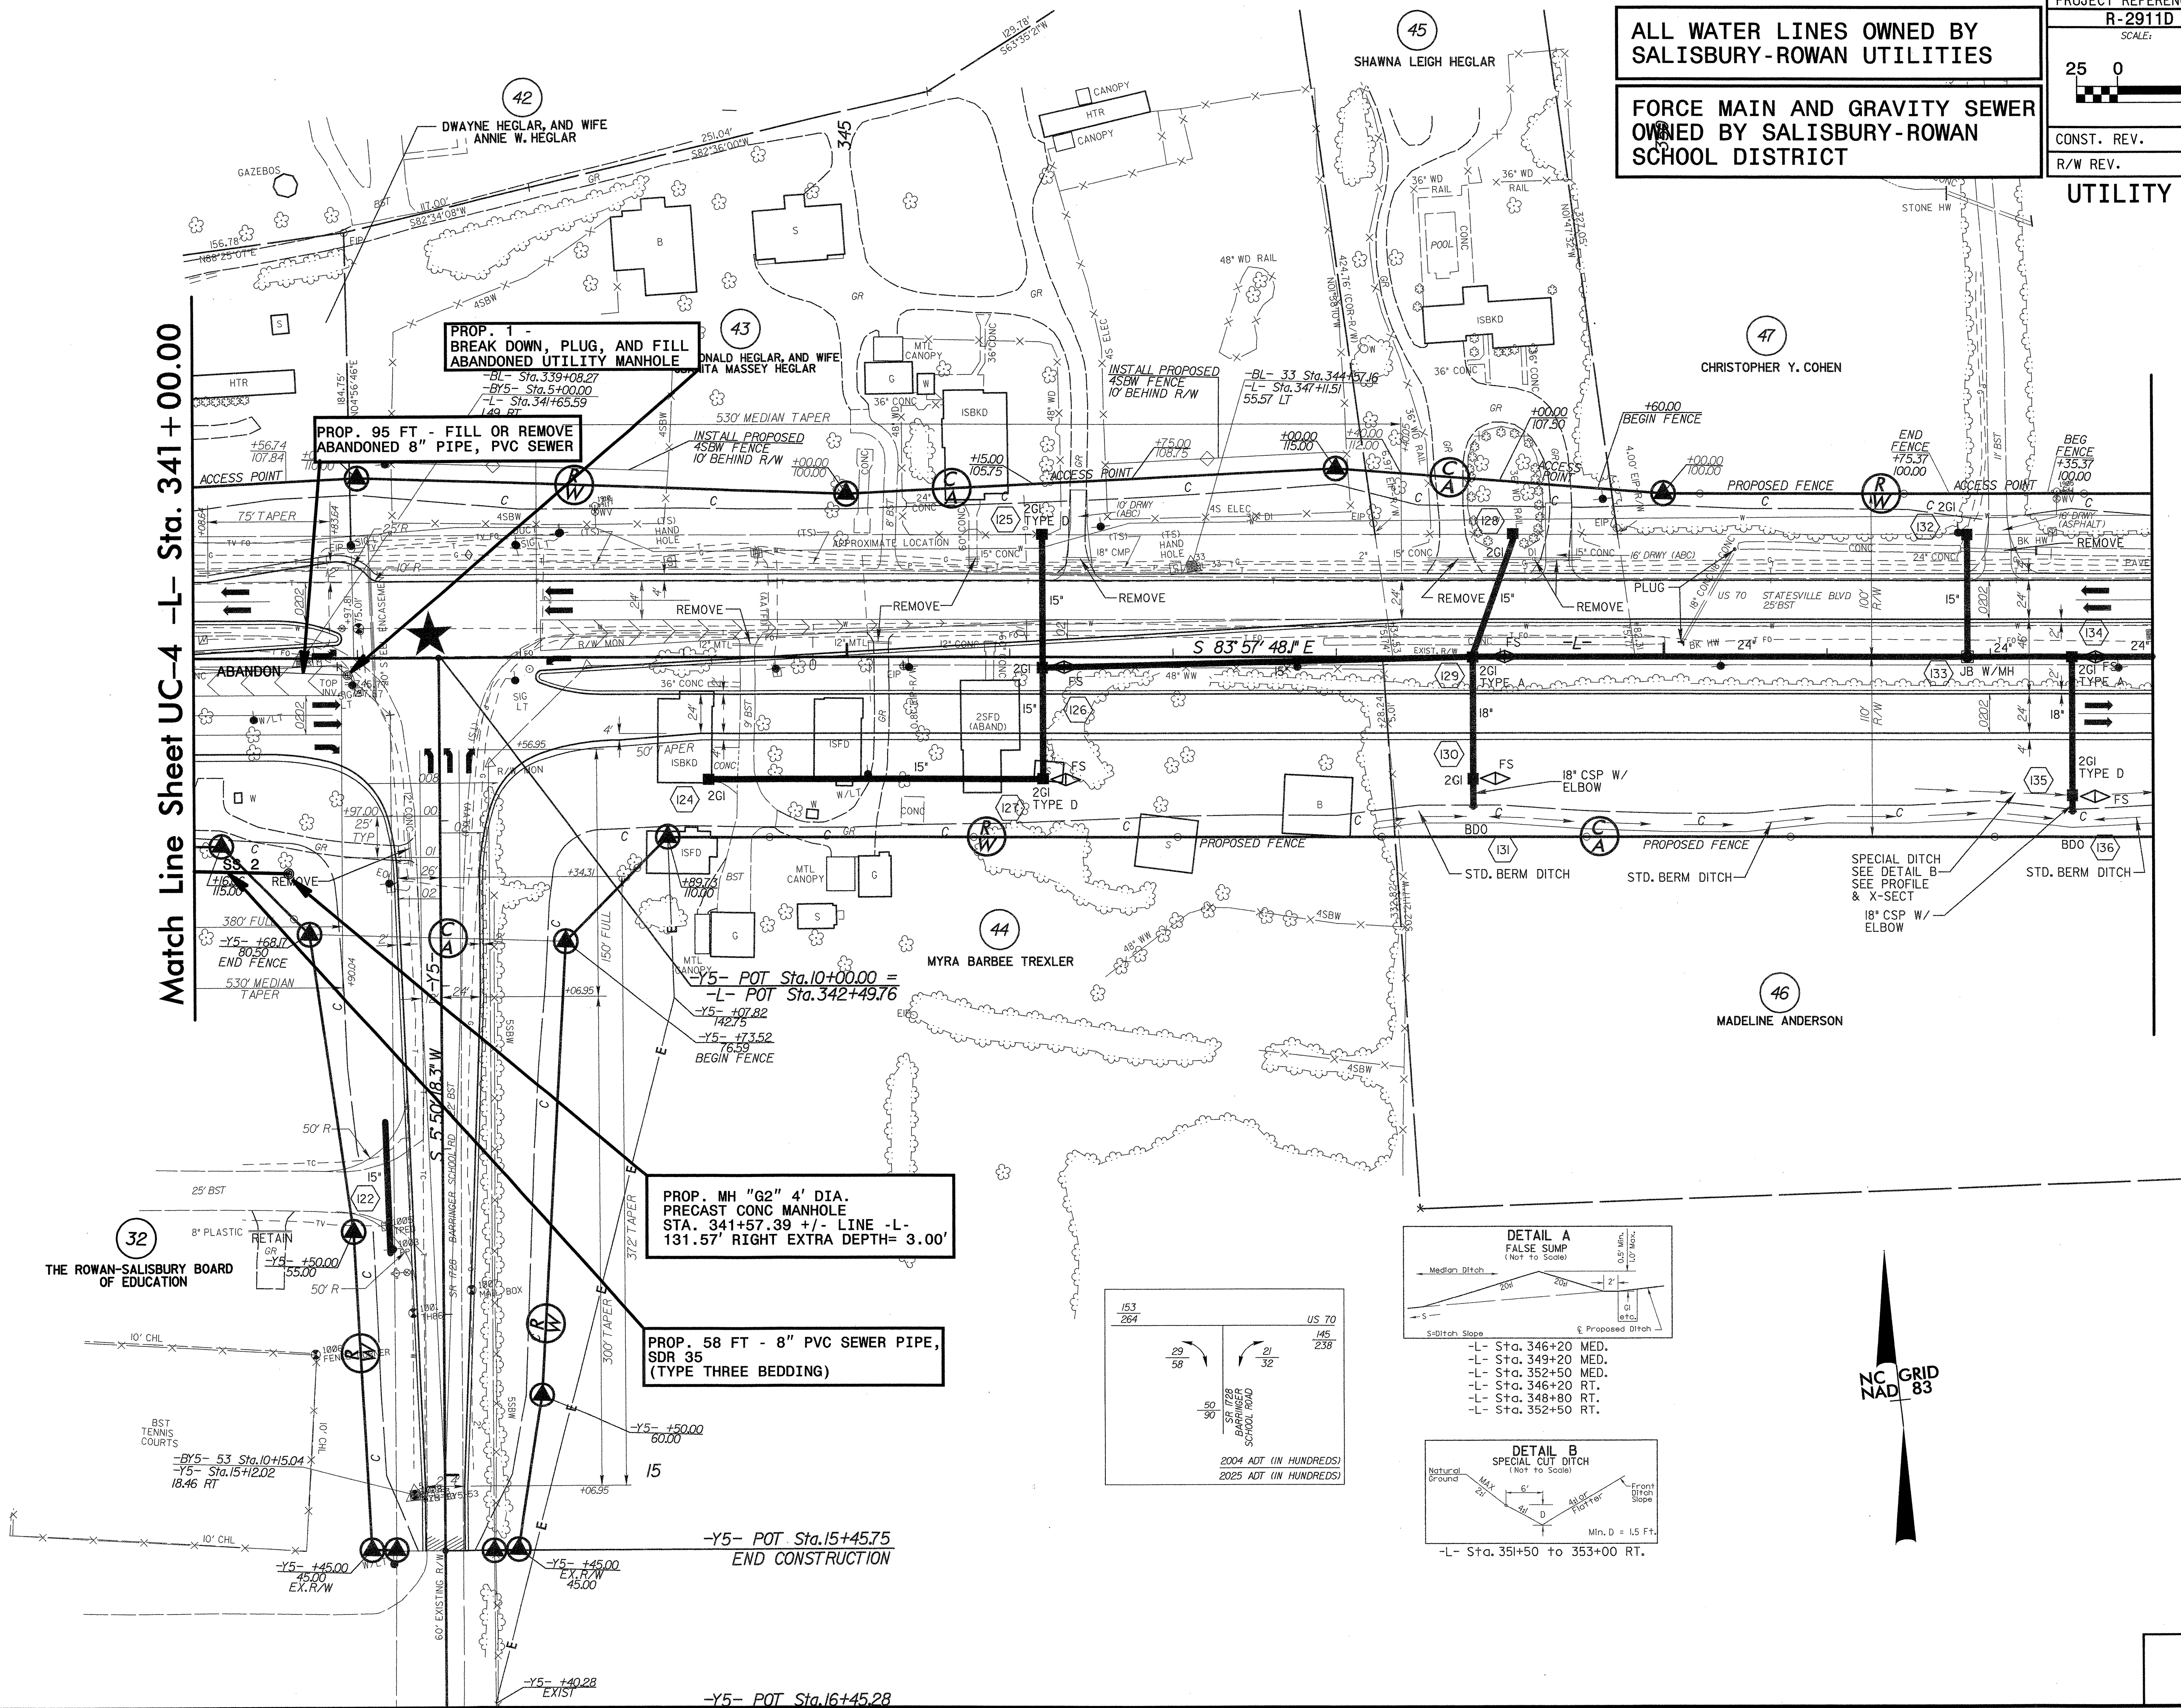


PROP. 1
 BREAK DOWN, PLUG, AND FILL
 ABANDONED UTILITY MANHOLE


PROP. 95 FT - FILL OR REMOVE
 ABANDONED 8" PIPE, PVC SEWER

PROP. MH "62" 4' DIA.
 PRECAST CONC MANHOLE
 STA. 341+57.39 +/- LINE -L-
 131.57' RIGHT EXTRA DEPTH= 3.00'

PROP. 58 FT - 8" PVC SEWER PIPE,
 SDR 35
 (TYPE THREE BEDDING)

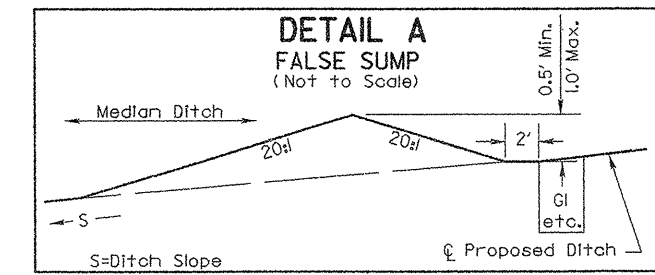

- L- Sta. 346+20 MED.
- L- Sta. 349+20 MED.
- L- Sta. 352+50 MED.
- L- Sta. 346+20 RT.
- L- Sta. 348+80 RT.
- L- Sta. 352+50 RT.

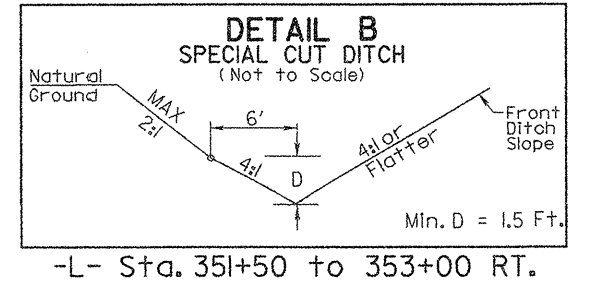

-L- Sta. 351+50 to 353+00 RT.

