

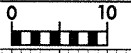
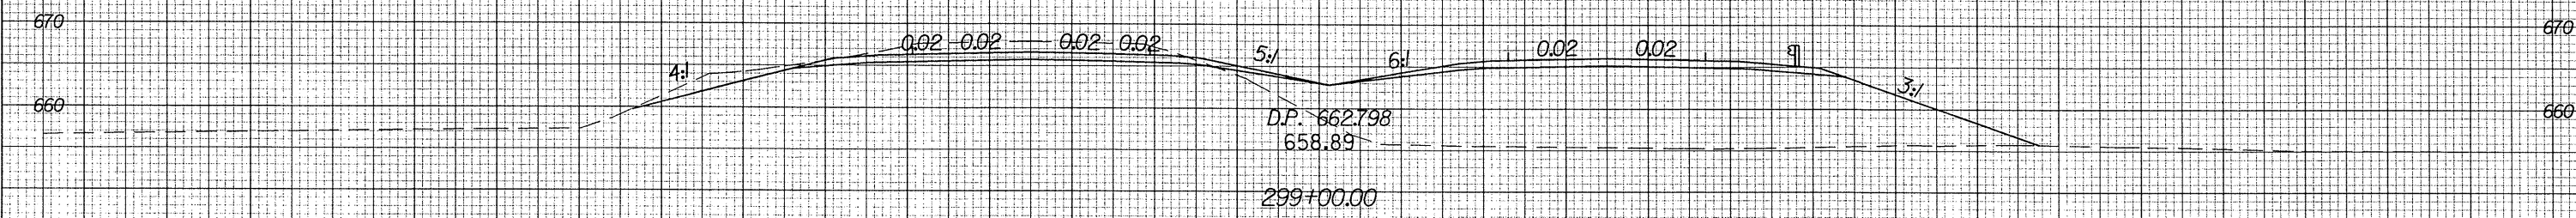
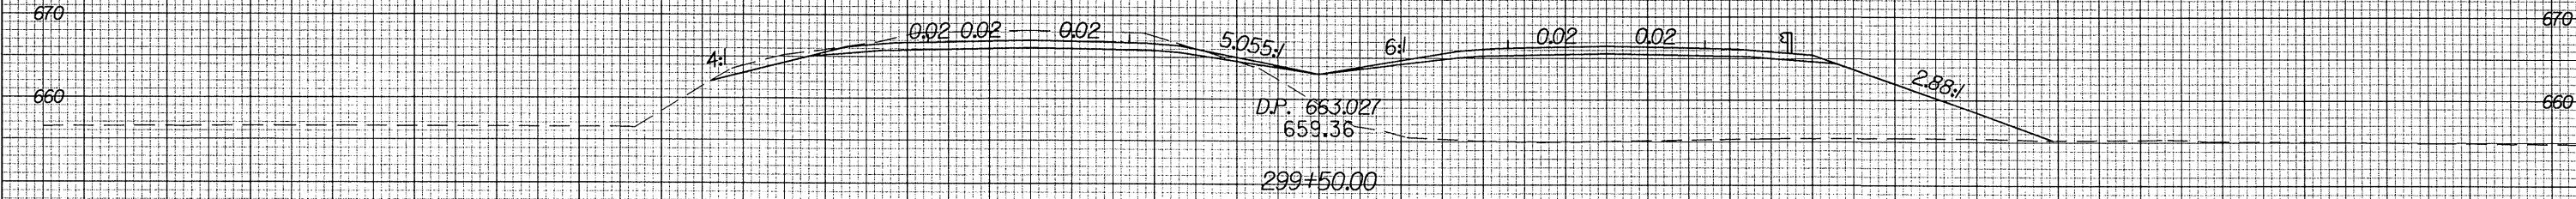
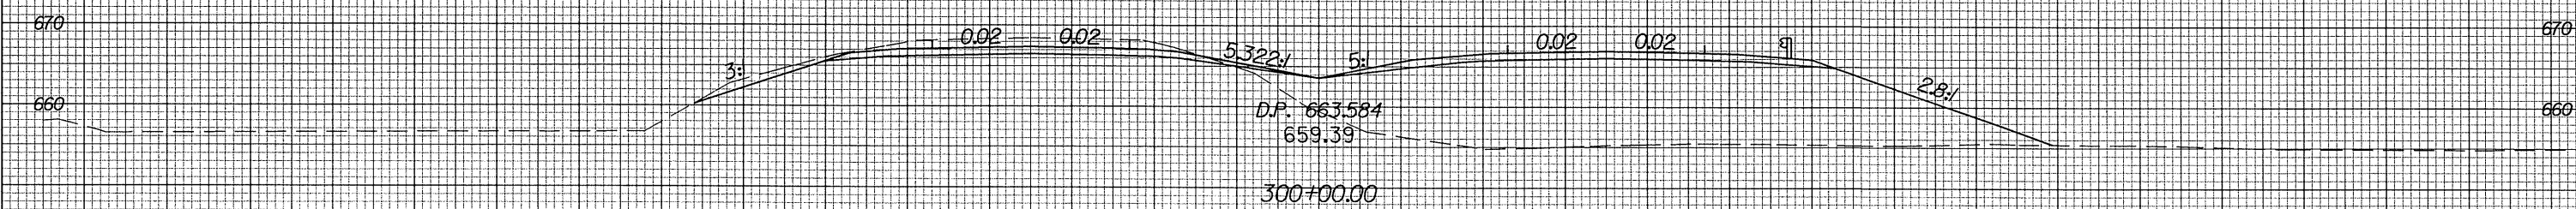
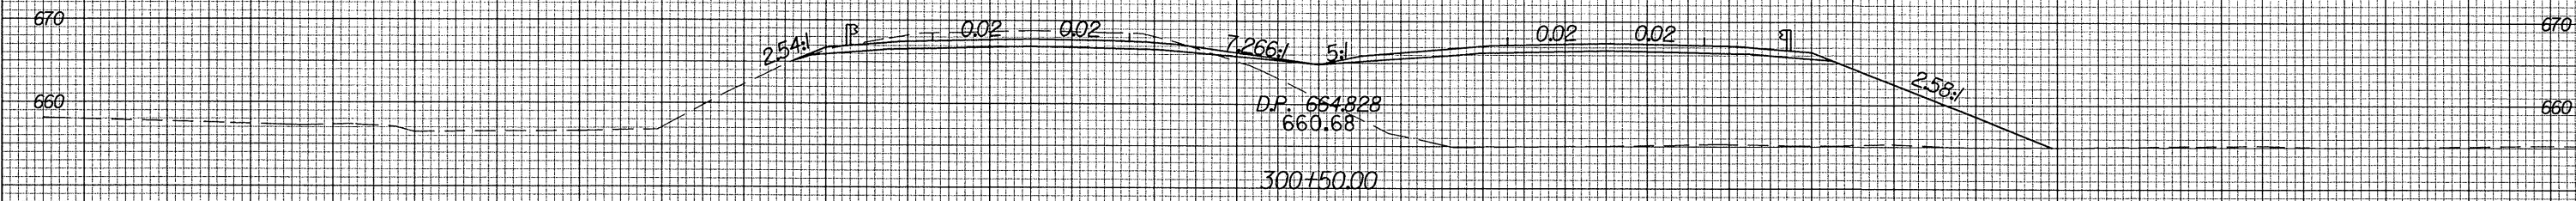


Rev 3/6/01

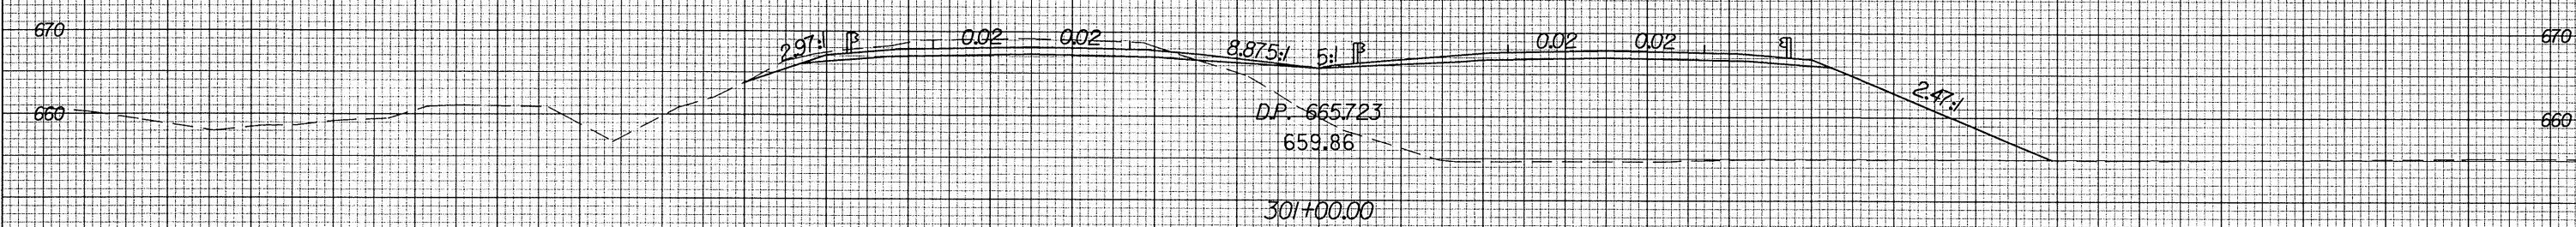

150 140 130 120 110 100 90 80 70 60 50 40 30 20 10 0 10 20 30 40 50 60 70 80 90 100 110 120 130 140 150

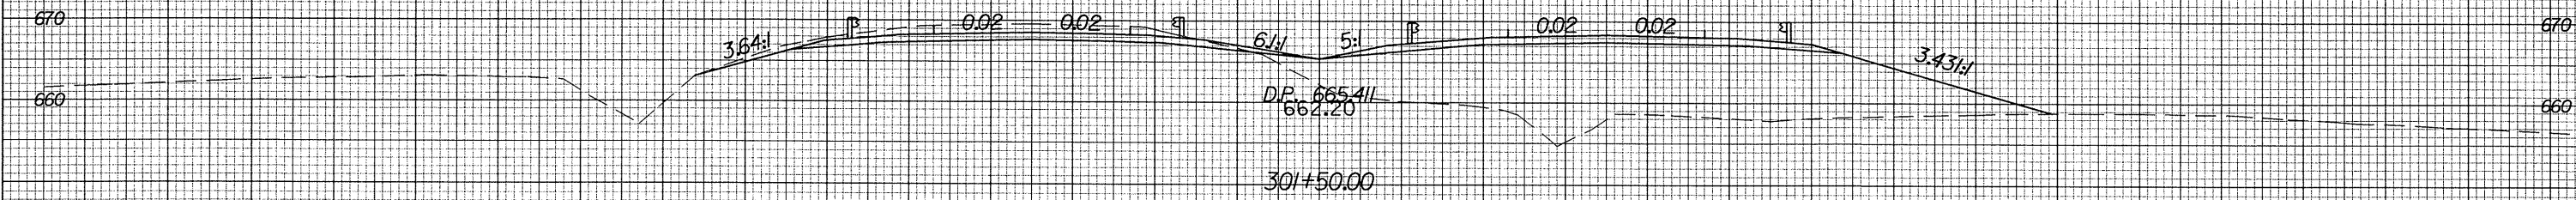

150 140 130 120 110 100 90 80 70 60 50 40 30 20 10 0 10 20 30 40 50 60 70 80 90 100 110 120 130 140 150

02-SEP-2004 09:25
C:\Roadway\Xac\XPL\2911d_rdu_la_xpl.dgn
RAL_HRDJT21