

**FOUNDATION LAYOUT**


ALL PILES SHALL BE HP 12 X 53 STEEL PILES.  
 DIMENSIONS LOCATING PILES ARE TO THE PILE CENTERLINE AT THE BOTTOM OF THE CAP.

PROJECT NO. B-4270  
SAMPSON COUNTY  
 STATION: 14+60.00 -L-

SHEET 2 OF 3

STATE OF NORTH CAROLINA  
 DEPARTMENT OF TRANSPORTATION  
 RALEIGH

**GENERAL DRAWING**  
 BRIDGE OVER LITTLE  
 COHARIE CREEK  
 ON SR 1240 BETWEEN  
 SR 1216 AND SR 1217

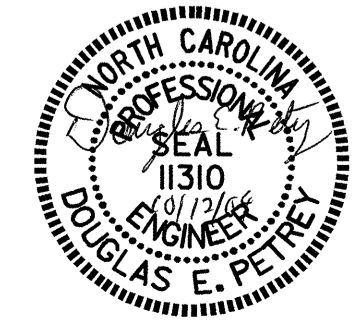

DRAWN BY: P.C. BREWER DATE: 7/20/04  
 CHECKED BY: M. BRITT DATE: 9/1/04

REVISIONS						SHEET NO.
NO.	BY:	DATE:	NO.	BY:	DATE:	S-2
1			3			TOTAL SHEETS
2			4			23