
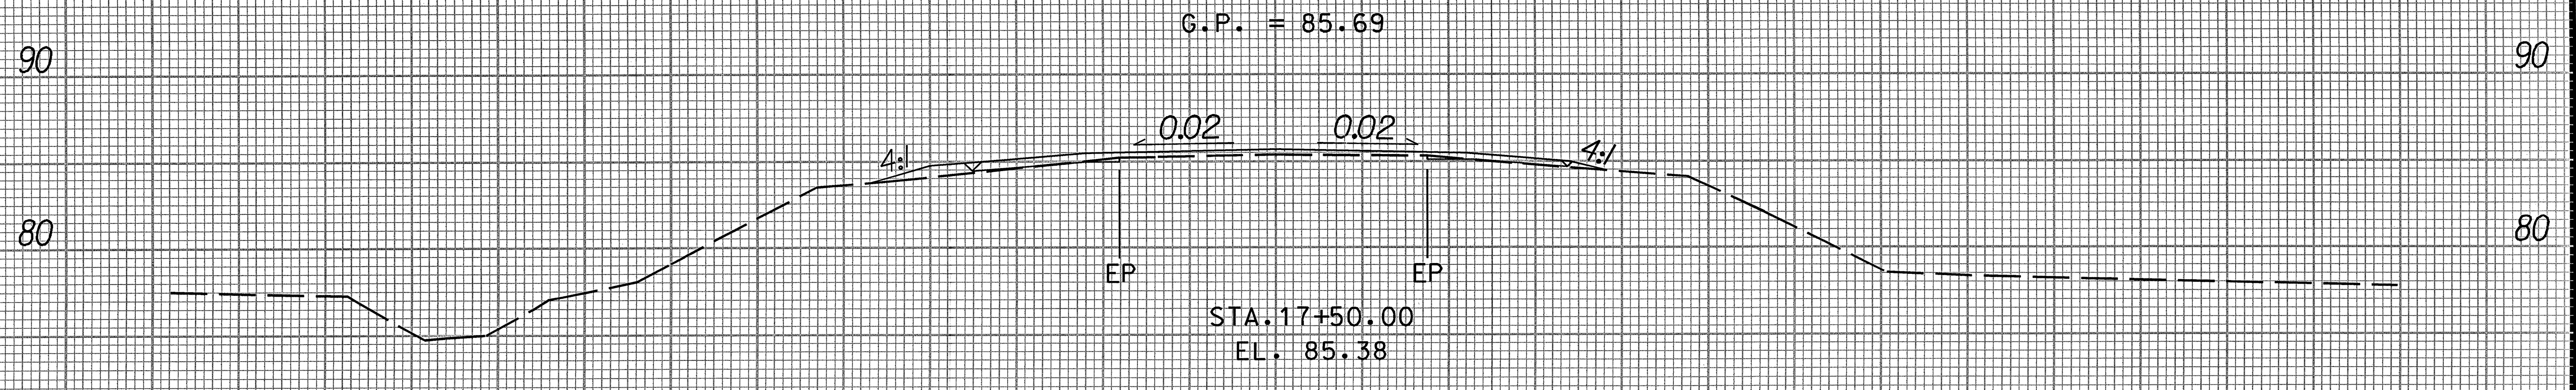
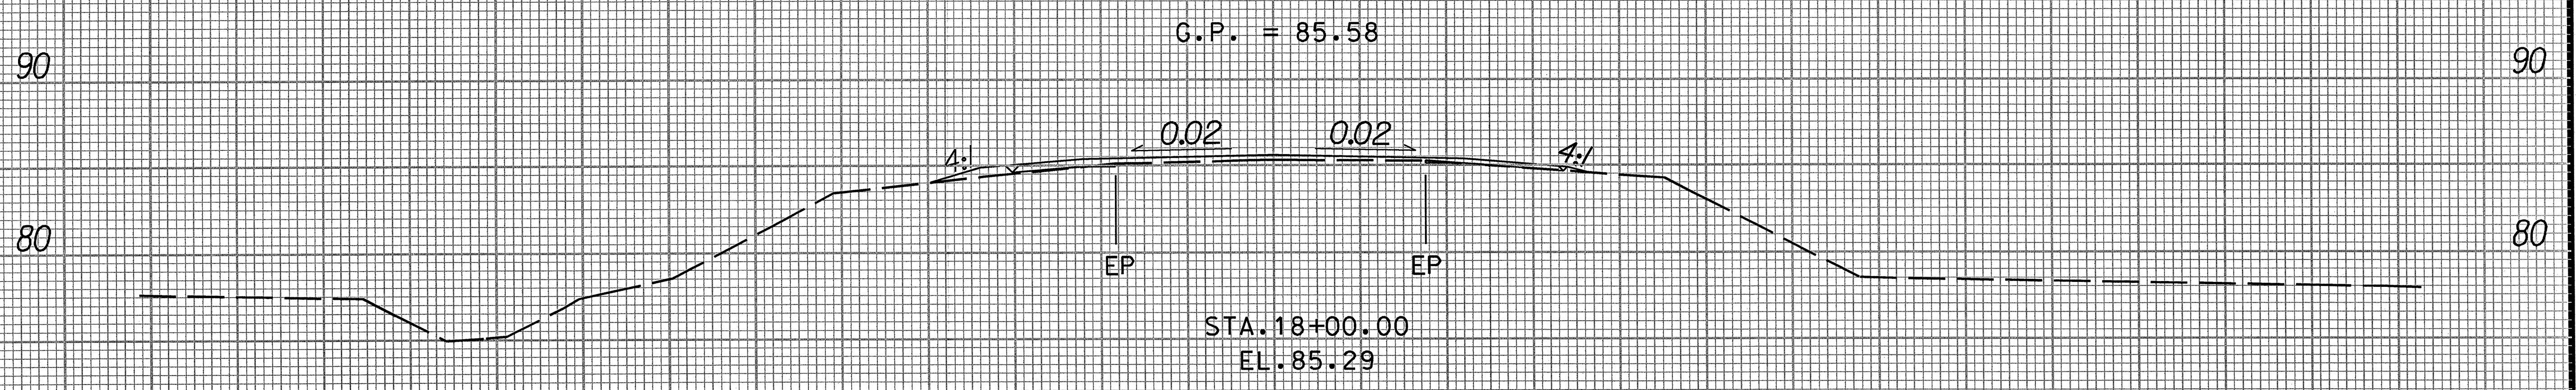


70 65 60 55 50 45 40 35 30 25 20 15 10 5 0 -L- 5 10 15 20 25 30 35 40 45 50 55 60 65 70

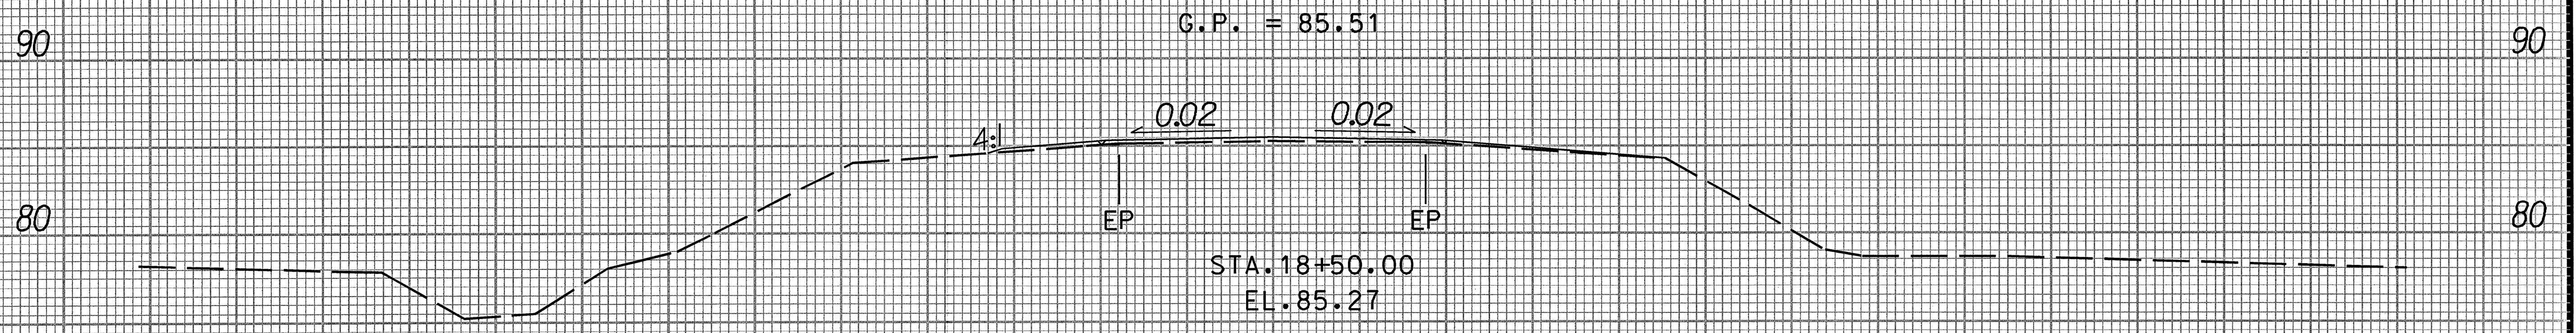

70 65 60 55 50 45 40 35 30 25 20 15 10 5 0 -L- 5 10 15 20 25 30 35 40 45 50 55 60 65 70

CUSTOMER'S COPY  
 NOT TO BE USED FOR CONSTRUCTION