


PROJECT REFERENCE NO. B-4270	SHEET NO. X-5
---------------------------------	------------------

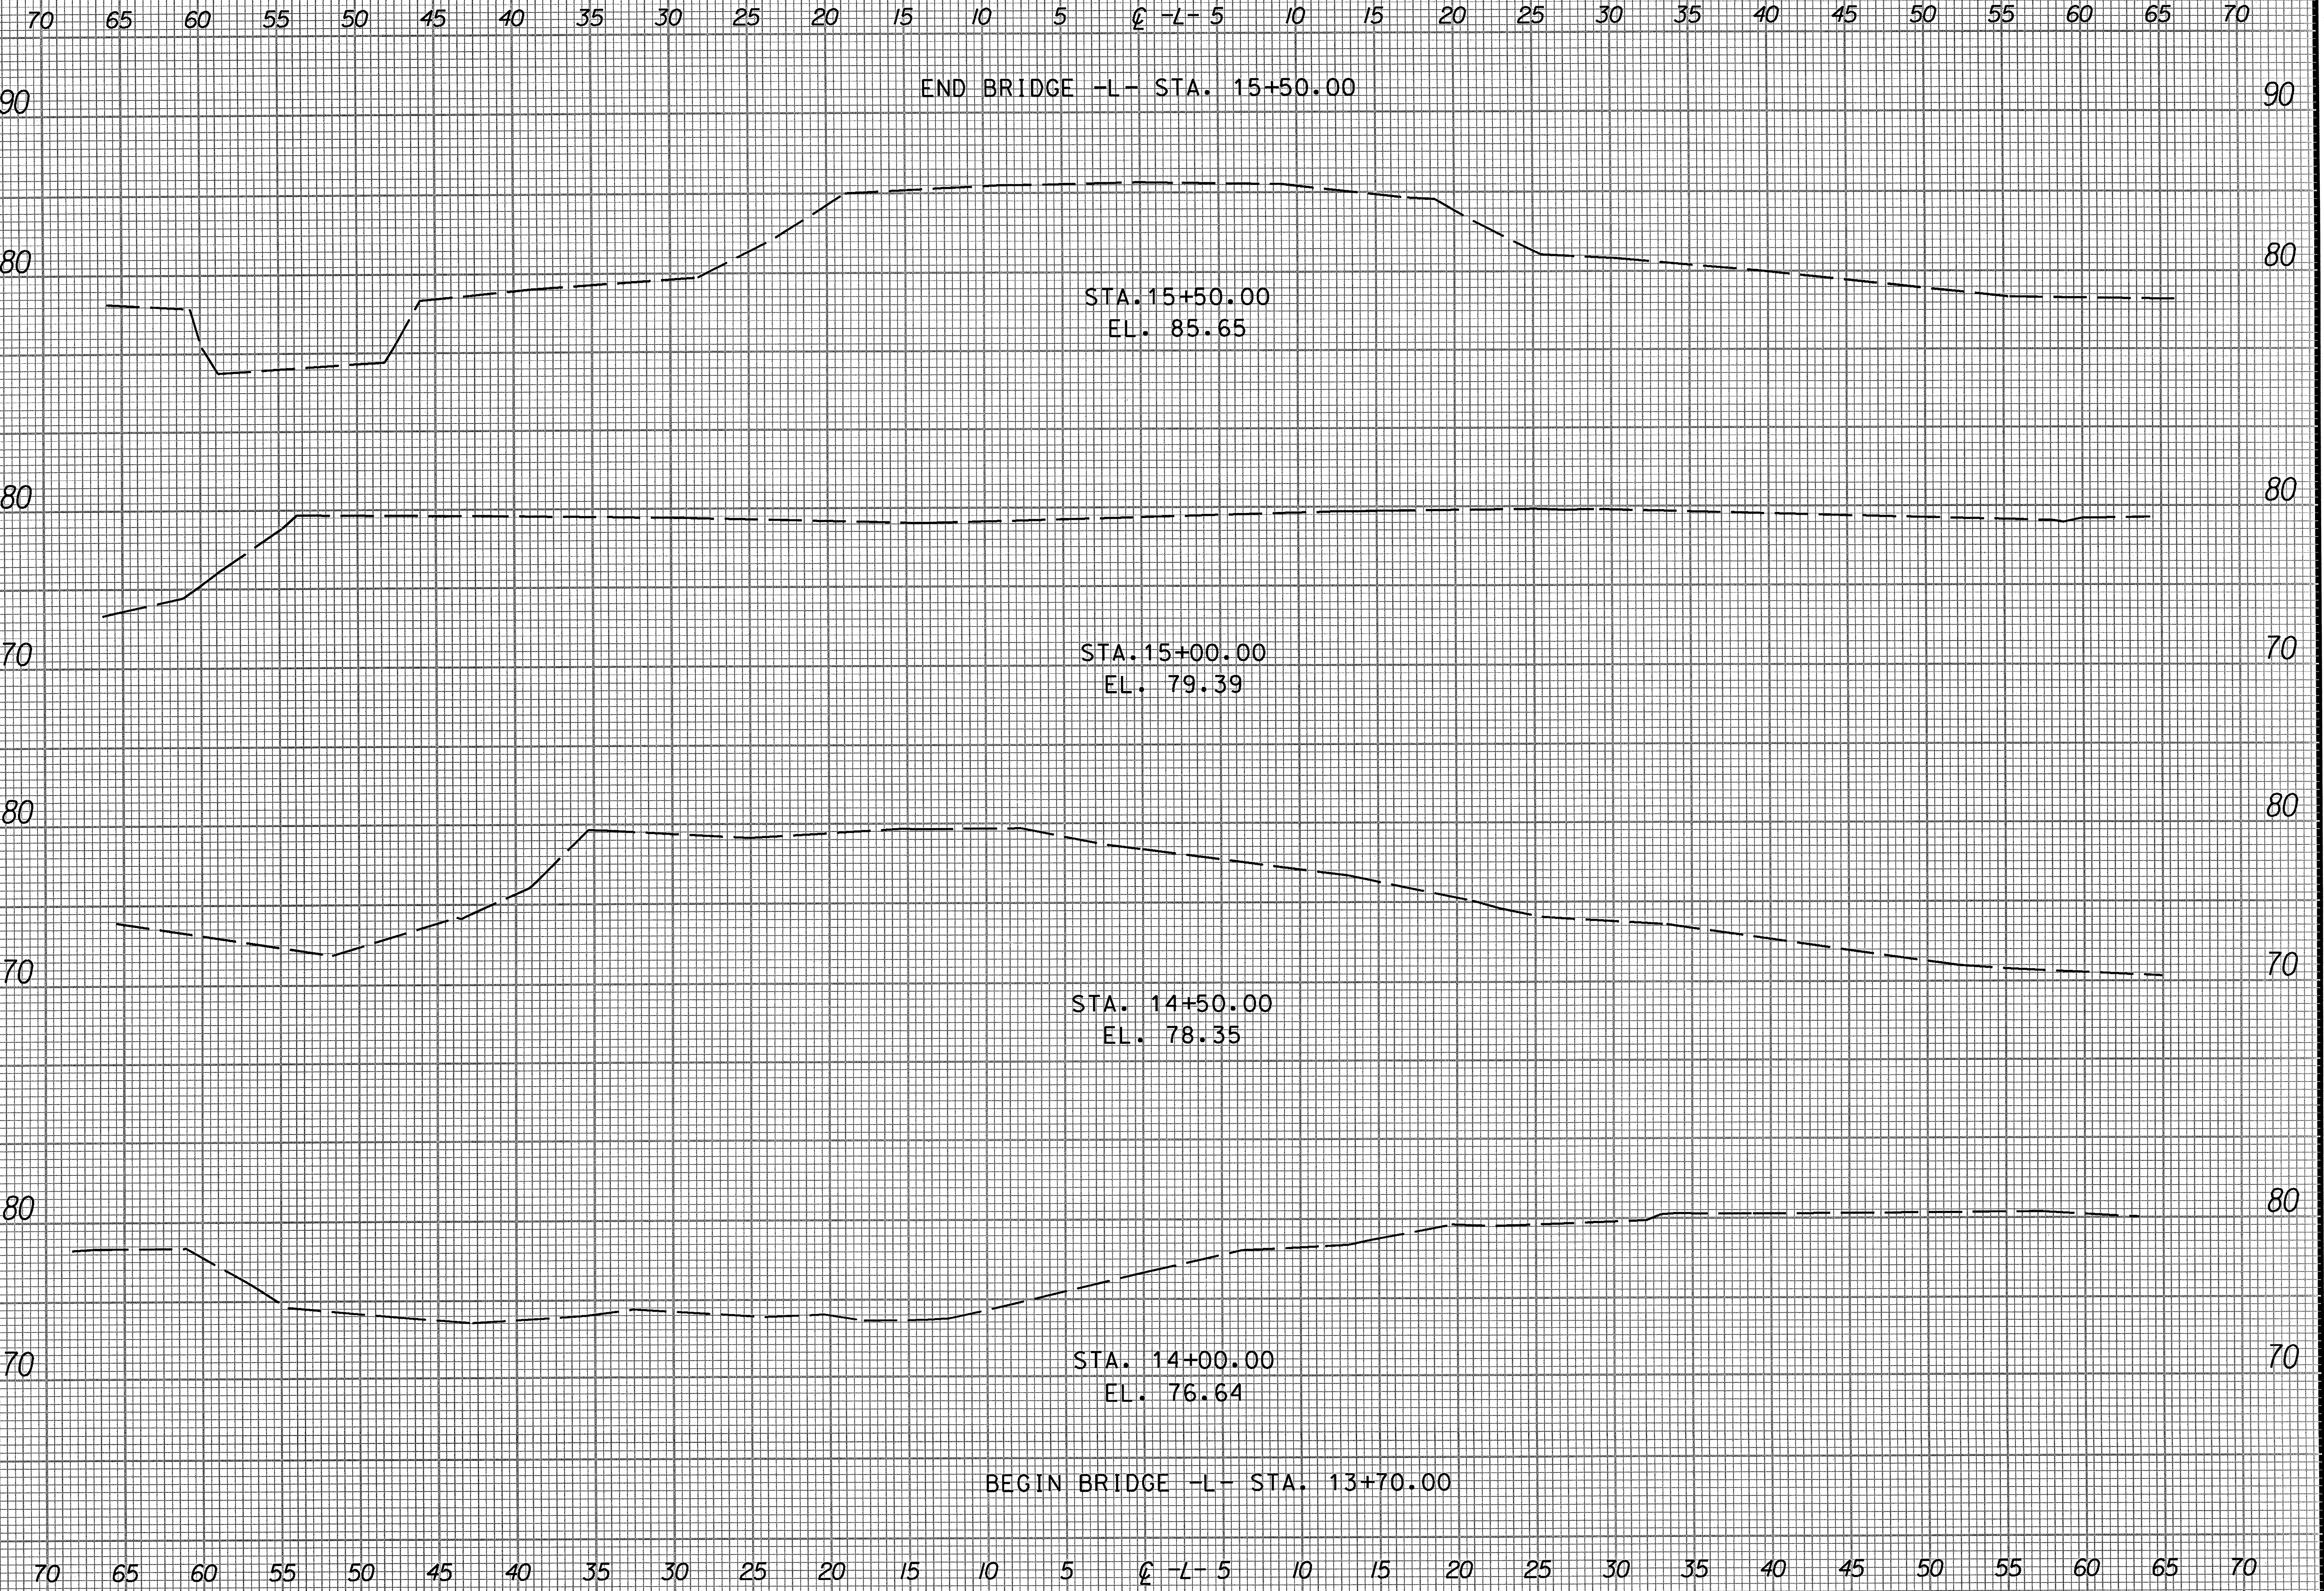

Vertical  
Scale  
in  
Feet  
and  
Inches

Vertical  
Scale  
in  
Feet  
and  
Inches