


U S STANDARD SIEVE SIZES

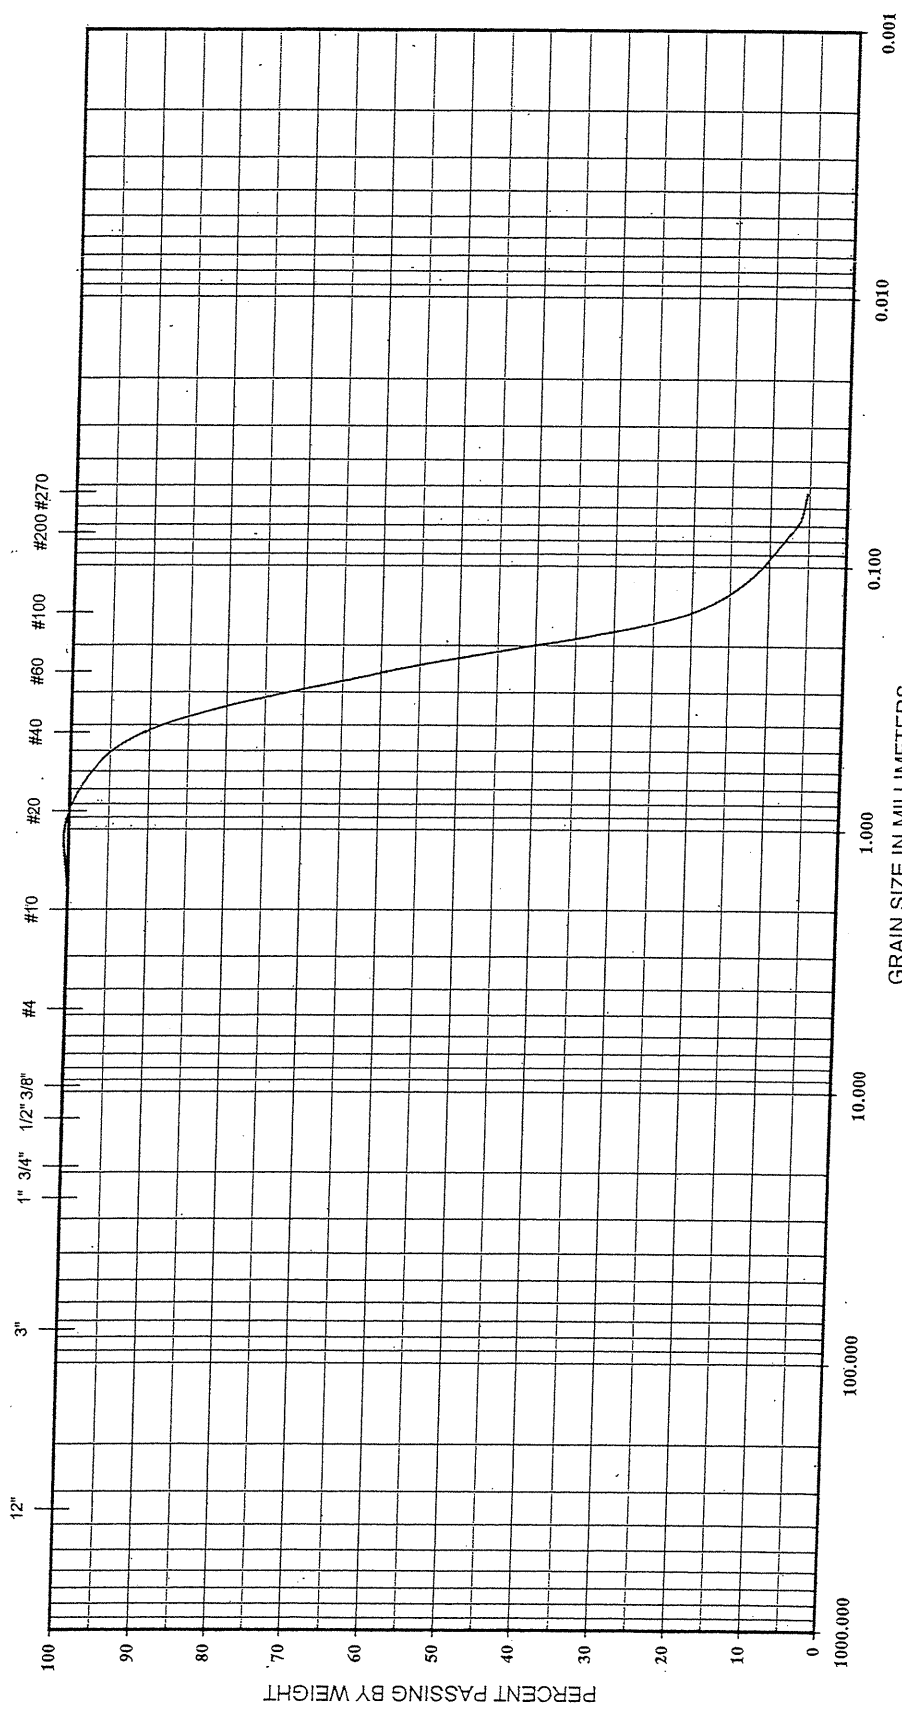


BOULDERS	COBBLES	GRAVEL	COARSE SAND	FINE SAND	SILT	FINES	CLAY
----------	---------	--------	-------------	-----------	------	-------	------

BORING NO.	SAMPLE NO.	ELEVATION OR DEPTH	NMC %	LL	PL	PI	CLASSIFICATION	GRAIN SIZE DISTRIBUTION
CH. BED	G-1	0.0-0.5	NA	19	NP	NP		
							Brown Silty Fine to Coarse SAND	
							A-3 (0)	
							NCDOT Project Number 8.2407901	Trigon Project Number 071-03-015
							NCDOT Tip Number B-3704	Date 7/6/2003



U S STANDARD SIEVE SIZES

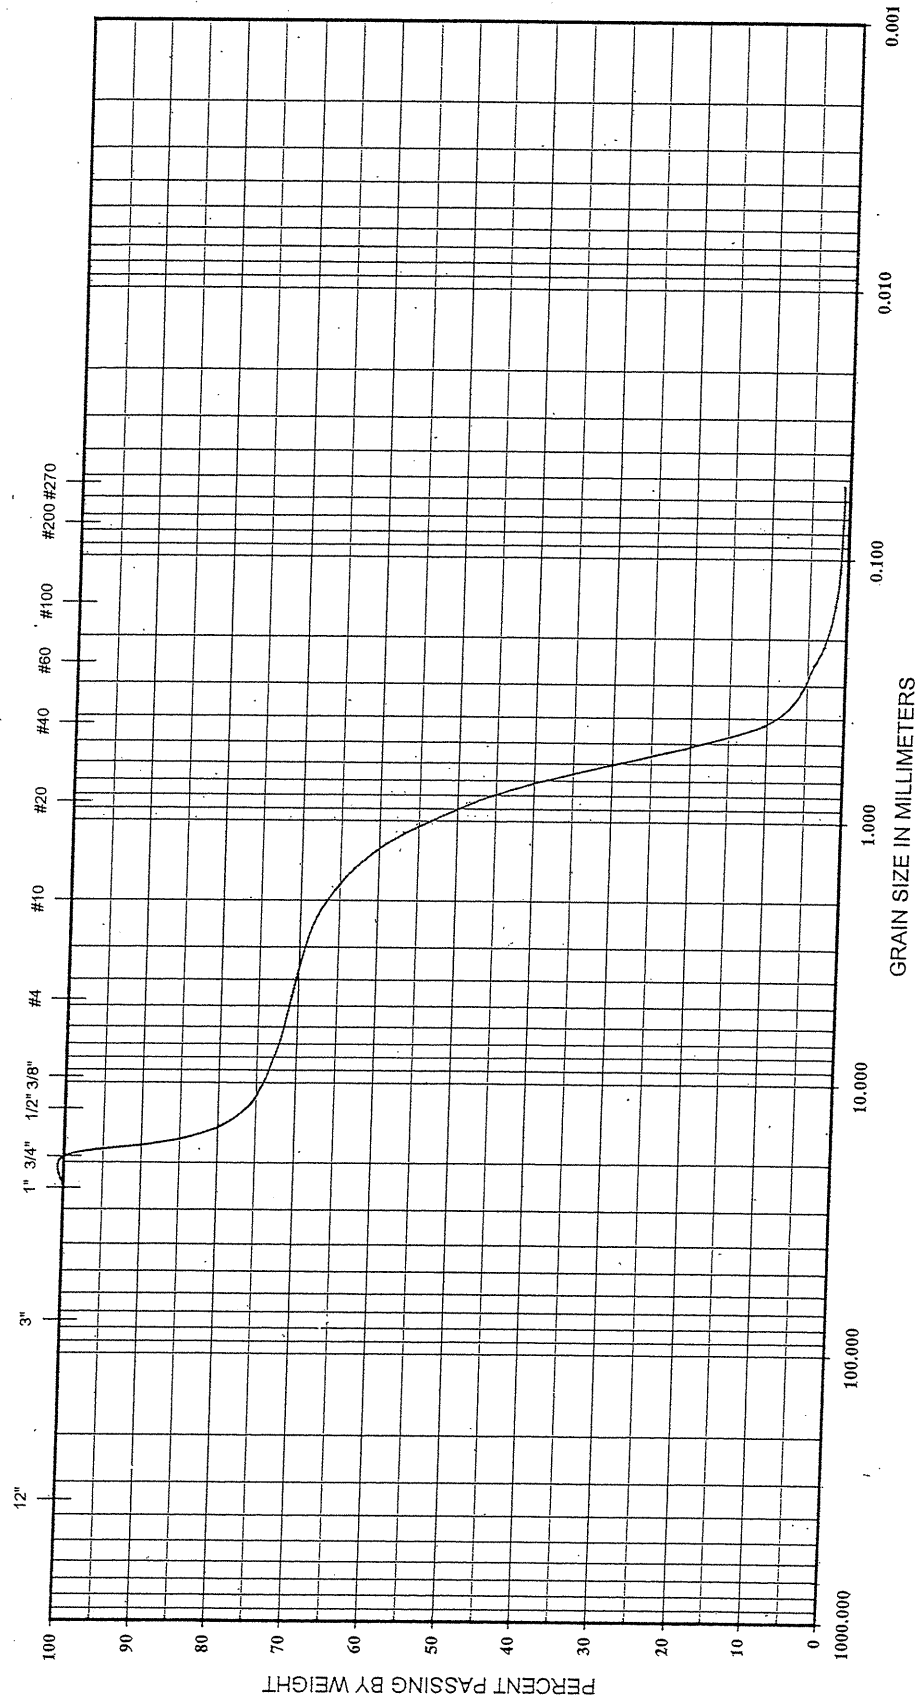

BOULDERS	COBBLES	GRAVEL	COARSE SAND	FINE SAND	SILT	FINES	CLAY
----------	---------	--------	-------------	-----------	------	-------	------

BORING NO.	SAMPLE NO.	ELEVATION OR DEPTH	NMC %	LL	PL	PI	CLASSIFICATION	GRAIN SIZE DISTRIBUTION
CH. BED	G-2	0.0-0.5	NA	18	NP	NP		
							Brown Silty Fine to Coarse SAND With Gravel	
							A-1-a (0)	
							NCDOT Project Number 8.2407901	Trigon Project Number 071-03-015
							NCDOT Tip Number B-3704	Date 7/6/2003

