
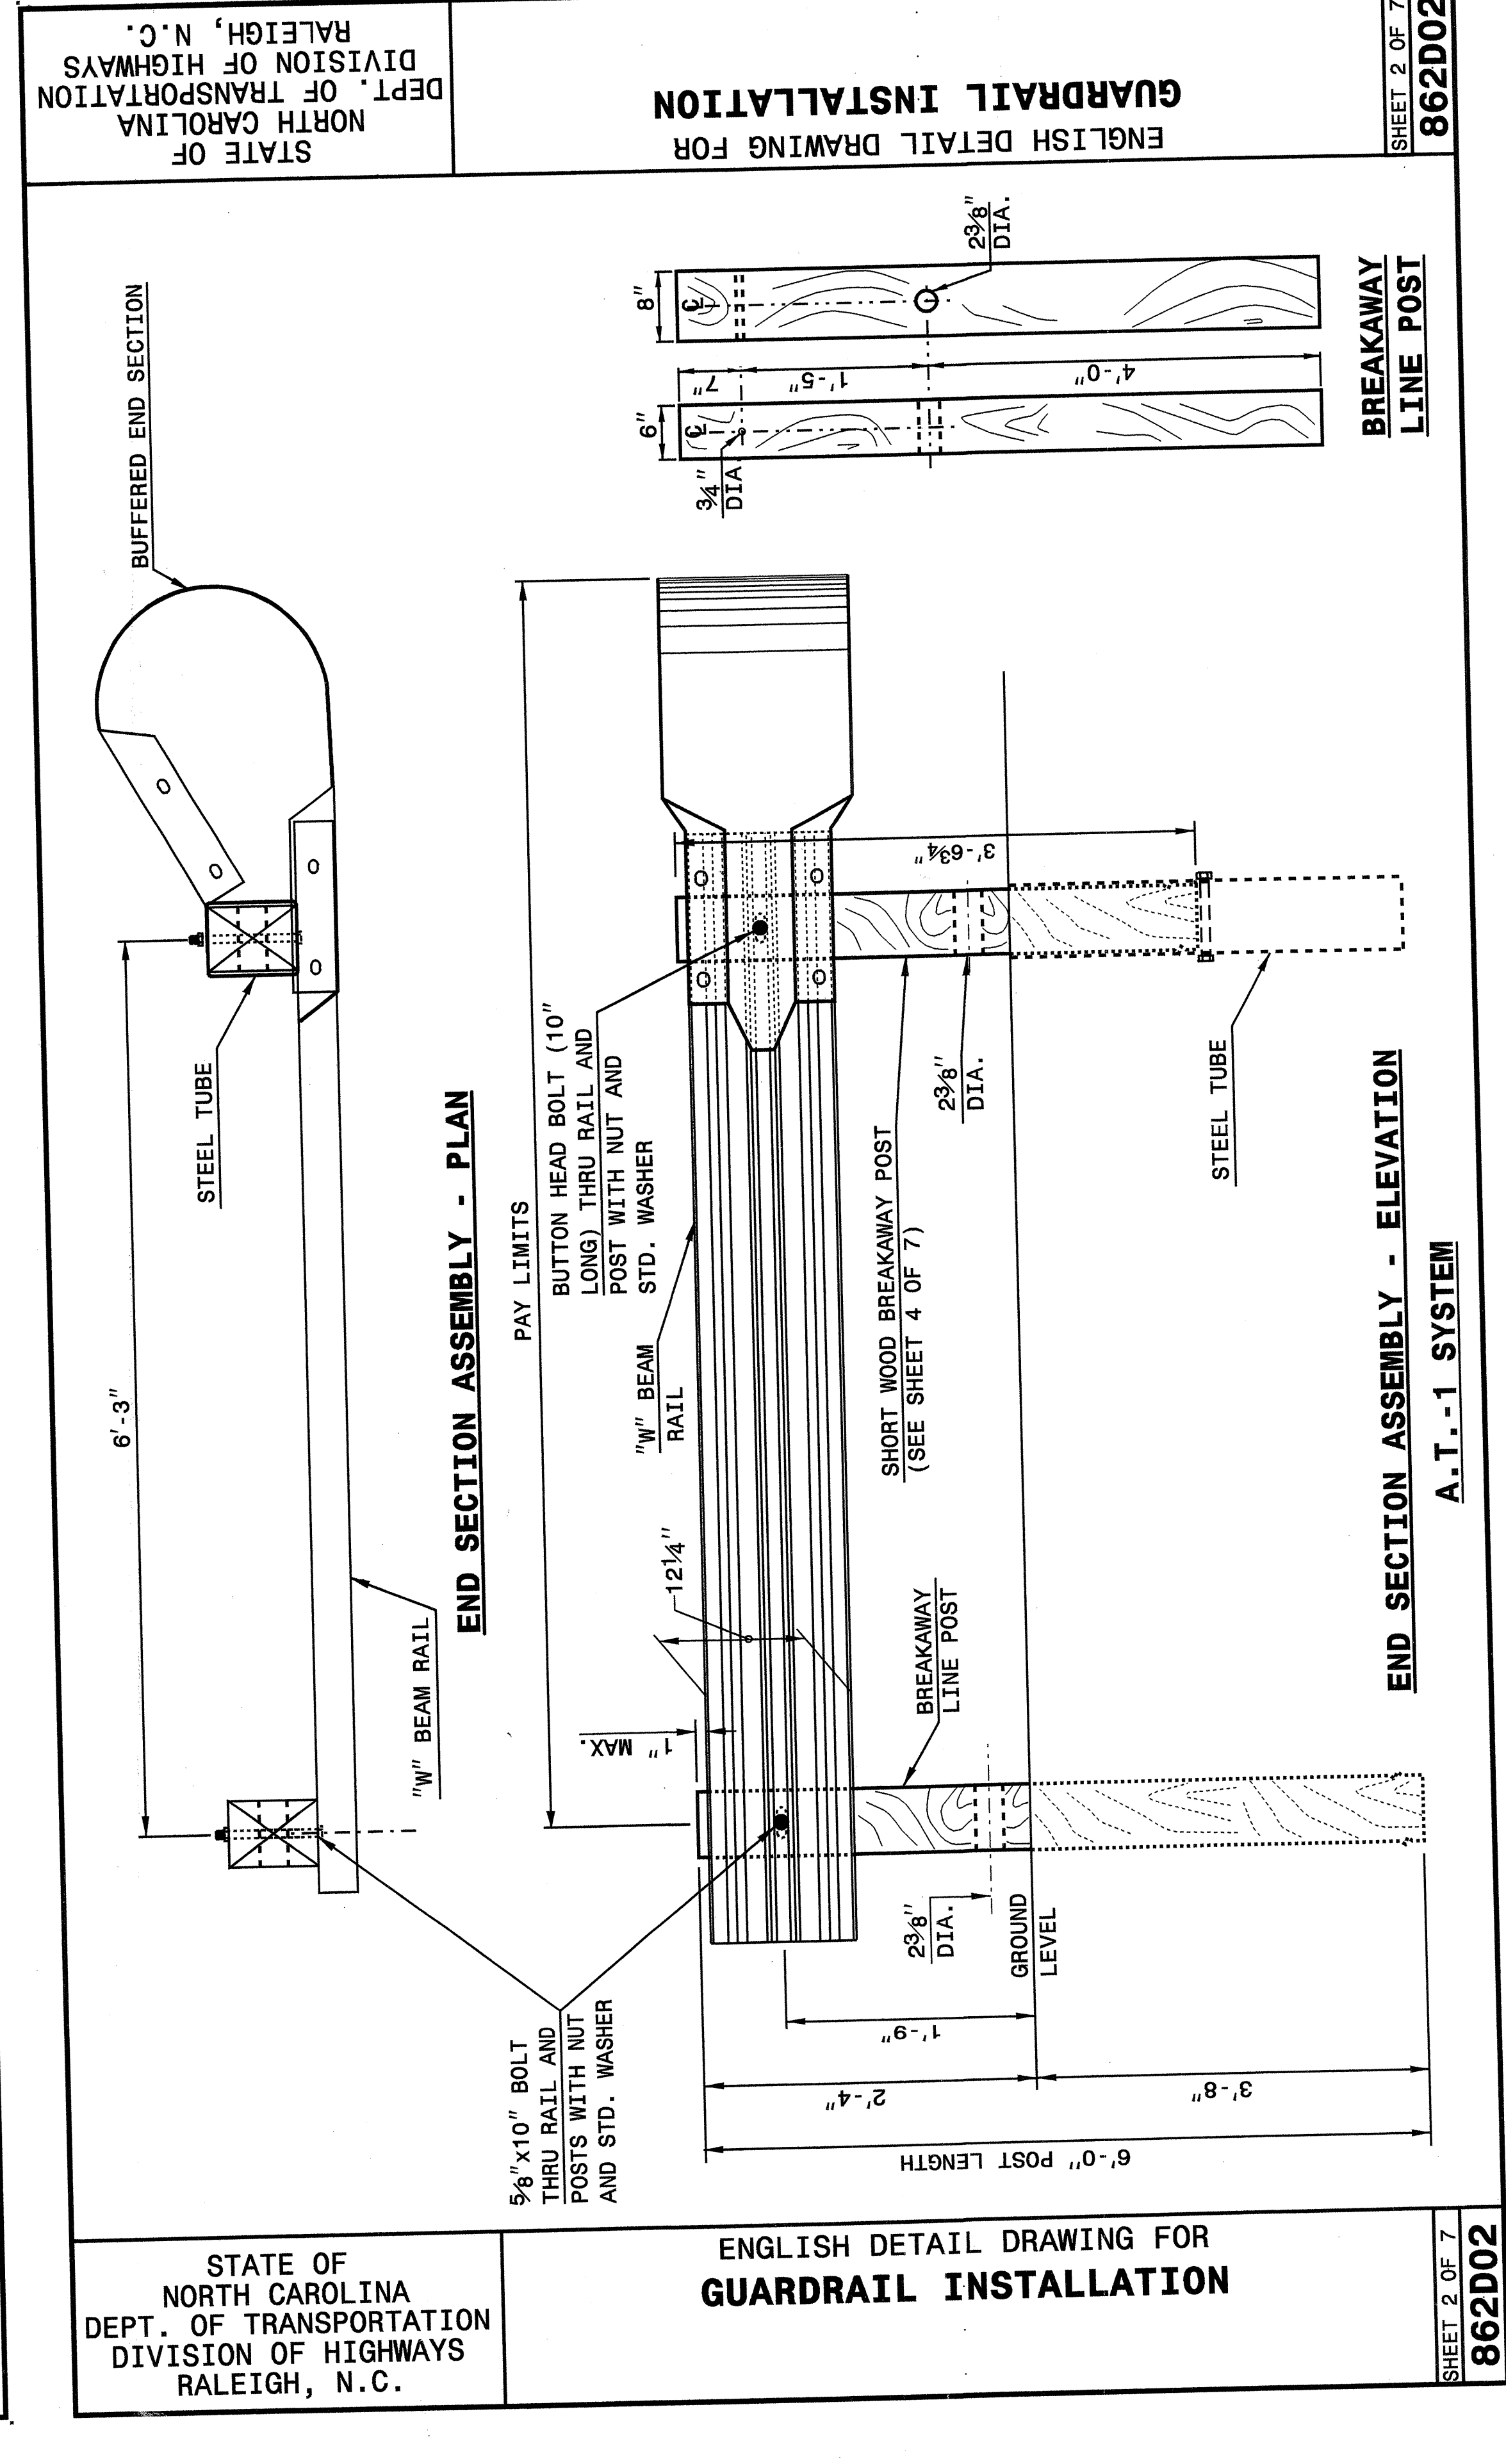


02 MAY 2007 10:17 C:\acc01\details\enrich\stds\02\stds to Special Details\english\862d02\0862d02.dgn
 5/14/99

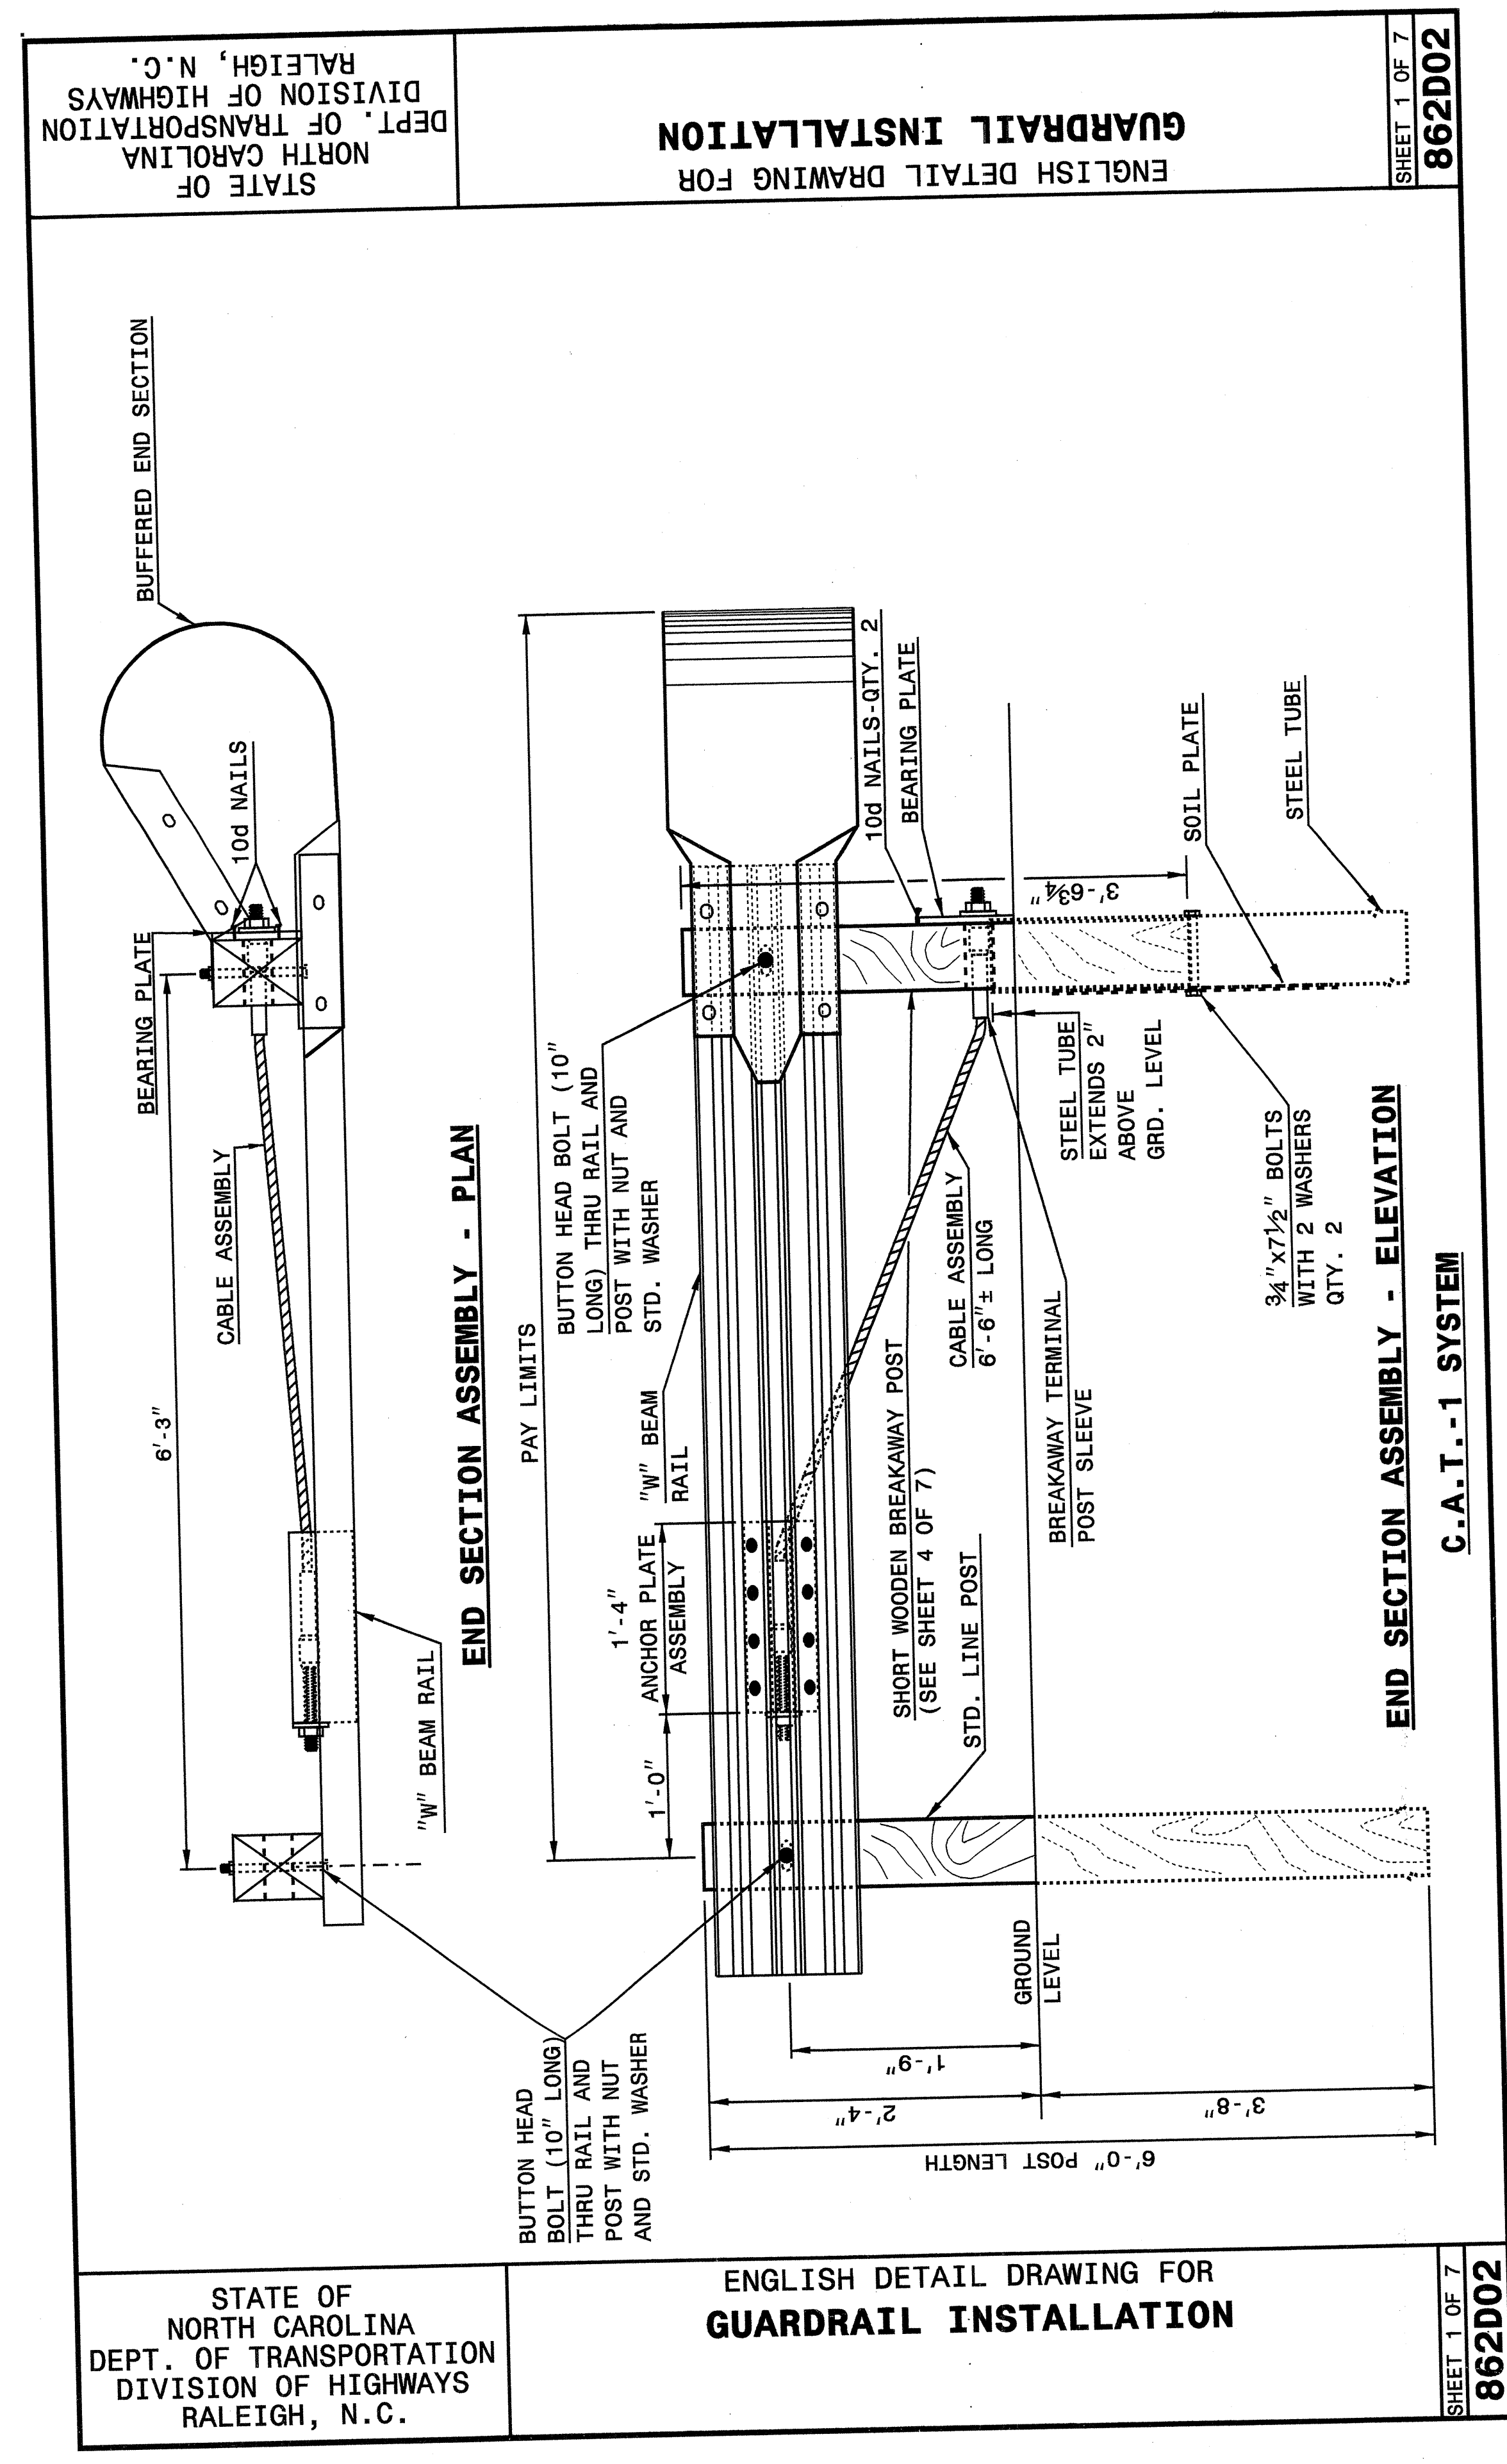

DESIGN SERVICES UNIT
 STANDARDS AND SPECIAL DESIGN
 Office 919-250-4128 FAX 919-250-4119

SEE PLATE FOR TITLE

ORIGINAL BY: 2002 STD.862.02 DATE: 02-09-03
 MODIFIED BY: E.E. WARD DATE: 5-03
 CHECKED BY: [Signature] DATE: 5-03
 FILE SPEC.: Jusr\stds\02\stds\enrich\stds to Special Details\english\862d02\862d02.dgn