

END BENT #1

BENT #1

BENT #2

END BENT #2


FOUNDATION LAYOUT

DIMENSIONS LOCATING PILES ARE SHOWN TO THE PILE CENTERLINE.
 BRACE PILES AT THE END BENTS ARE TO BE BATTERED @ 3 : 12.
 BRACE PILES AT THE BENTS ARE TO BE BATTERED @ 1 1/2 : 12.

PROJECT NO. B-3711
WAYNE COUNTY
 STATION: 18+53.50 -L-

SHEET 2 OF 3

STATE OF NORTH CAROLINA
 DEPARTMENT OF TRANSPORTATION
 RALEIGH
GENERAL DRAWING
 FOR BRIDGE OVER NEUSE RIVER
 OVERFLOW ON NC 111 BETWEEN
 SR 1740 AND SR 1824

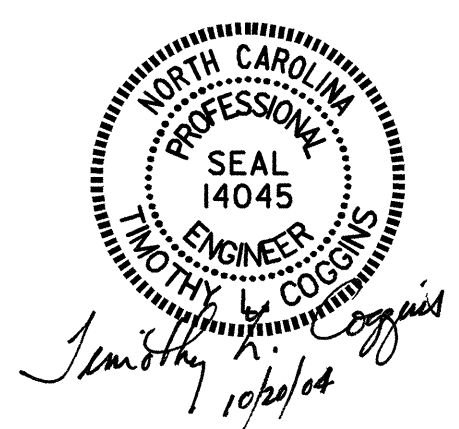

REVISIONS						SHEET NO.
NO.	BY:	DATE:	NO.	BY:	DATE:	TOTAL SHEETS
1			3			S-2
2			4			19

DRAWN BY : PEGGY ADKINS DATE : 10-03
 CHECKED BY : T. AVERETTE DATE : 6-04