


PROJECT REFERENCE NO. B-3711	SHEET NO. 7
RW SHEET NO.	
ROADWAY DESIGN ENGINEER GREGORY E. BIEHN SEAL 18903 4-24-04	HYDRAULICS ENGINEER WILLIAM E. ZIMMERMAN SEAL 19865 9-27-04

-DET-

PI Sta 21+49.27	PI Sta 24+02.00
$\Delta = 11' 22' 22.4''$ (LT)	$\Delta = 11' 22' 21.9''$ (RT)
D = 4' 30' 00.0"	D = 4' 30' 00.0"
L = 252.73'	L = 252.73'
T = 126.78'	T = 126.78'
R = 1,273.24'	R = 1,273.24'

25 25

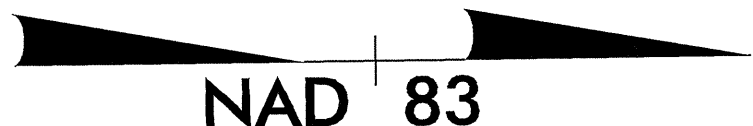

SEE SHEET 9 FOR -DET- PROFILE

