


UTILITIES BY OTHERS

NOTE:
ALL PROPOSED UTILITY WORK
SHOWN ON THIS SHEET WILL
BE DONE BY OTHERS

8/17/99
26-JUL-2004 11:21
R:\Utilities\Proj\U0\Pre\B3711.ut_U02_psh.dgn
A:\B3711.dwg

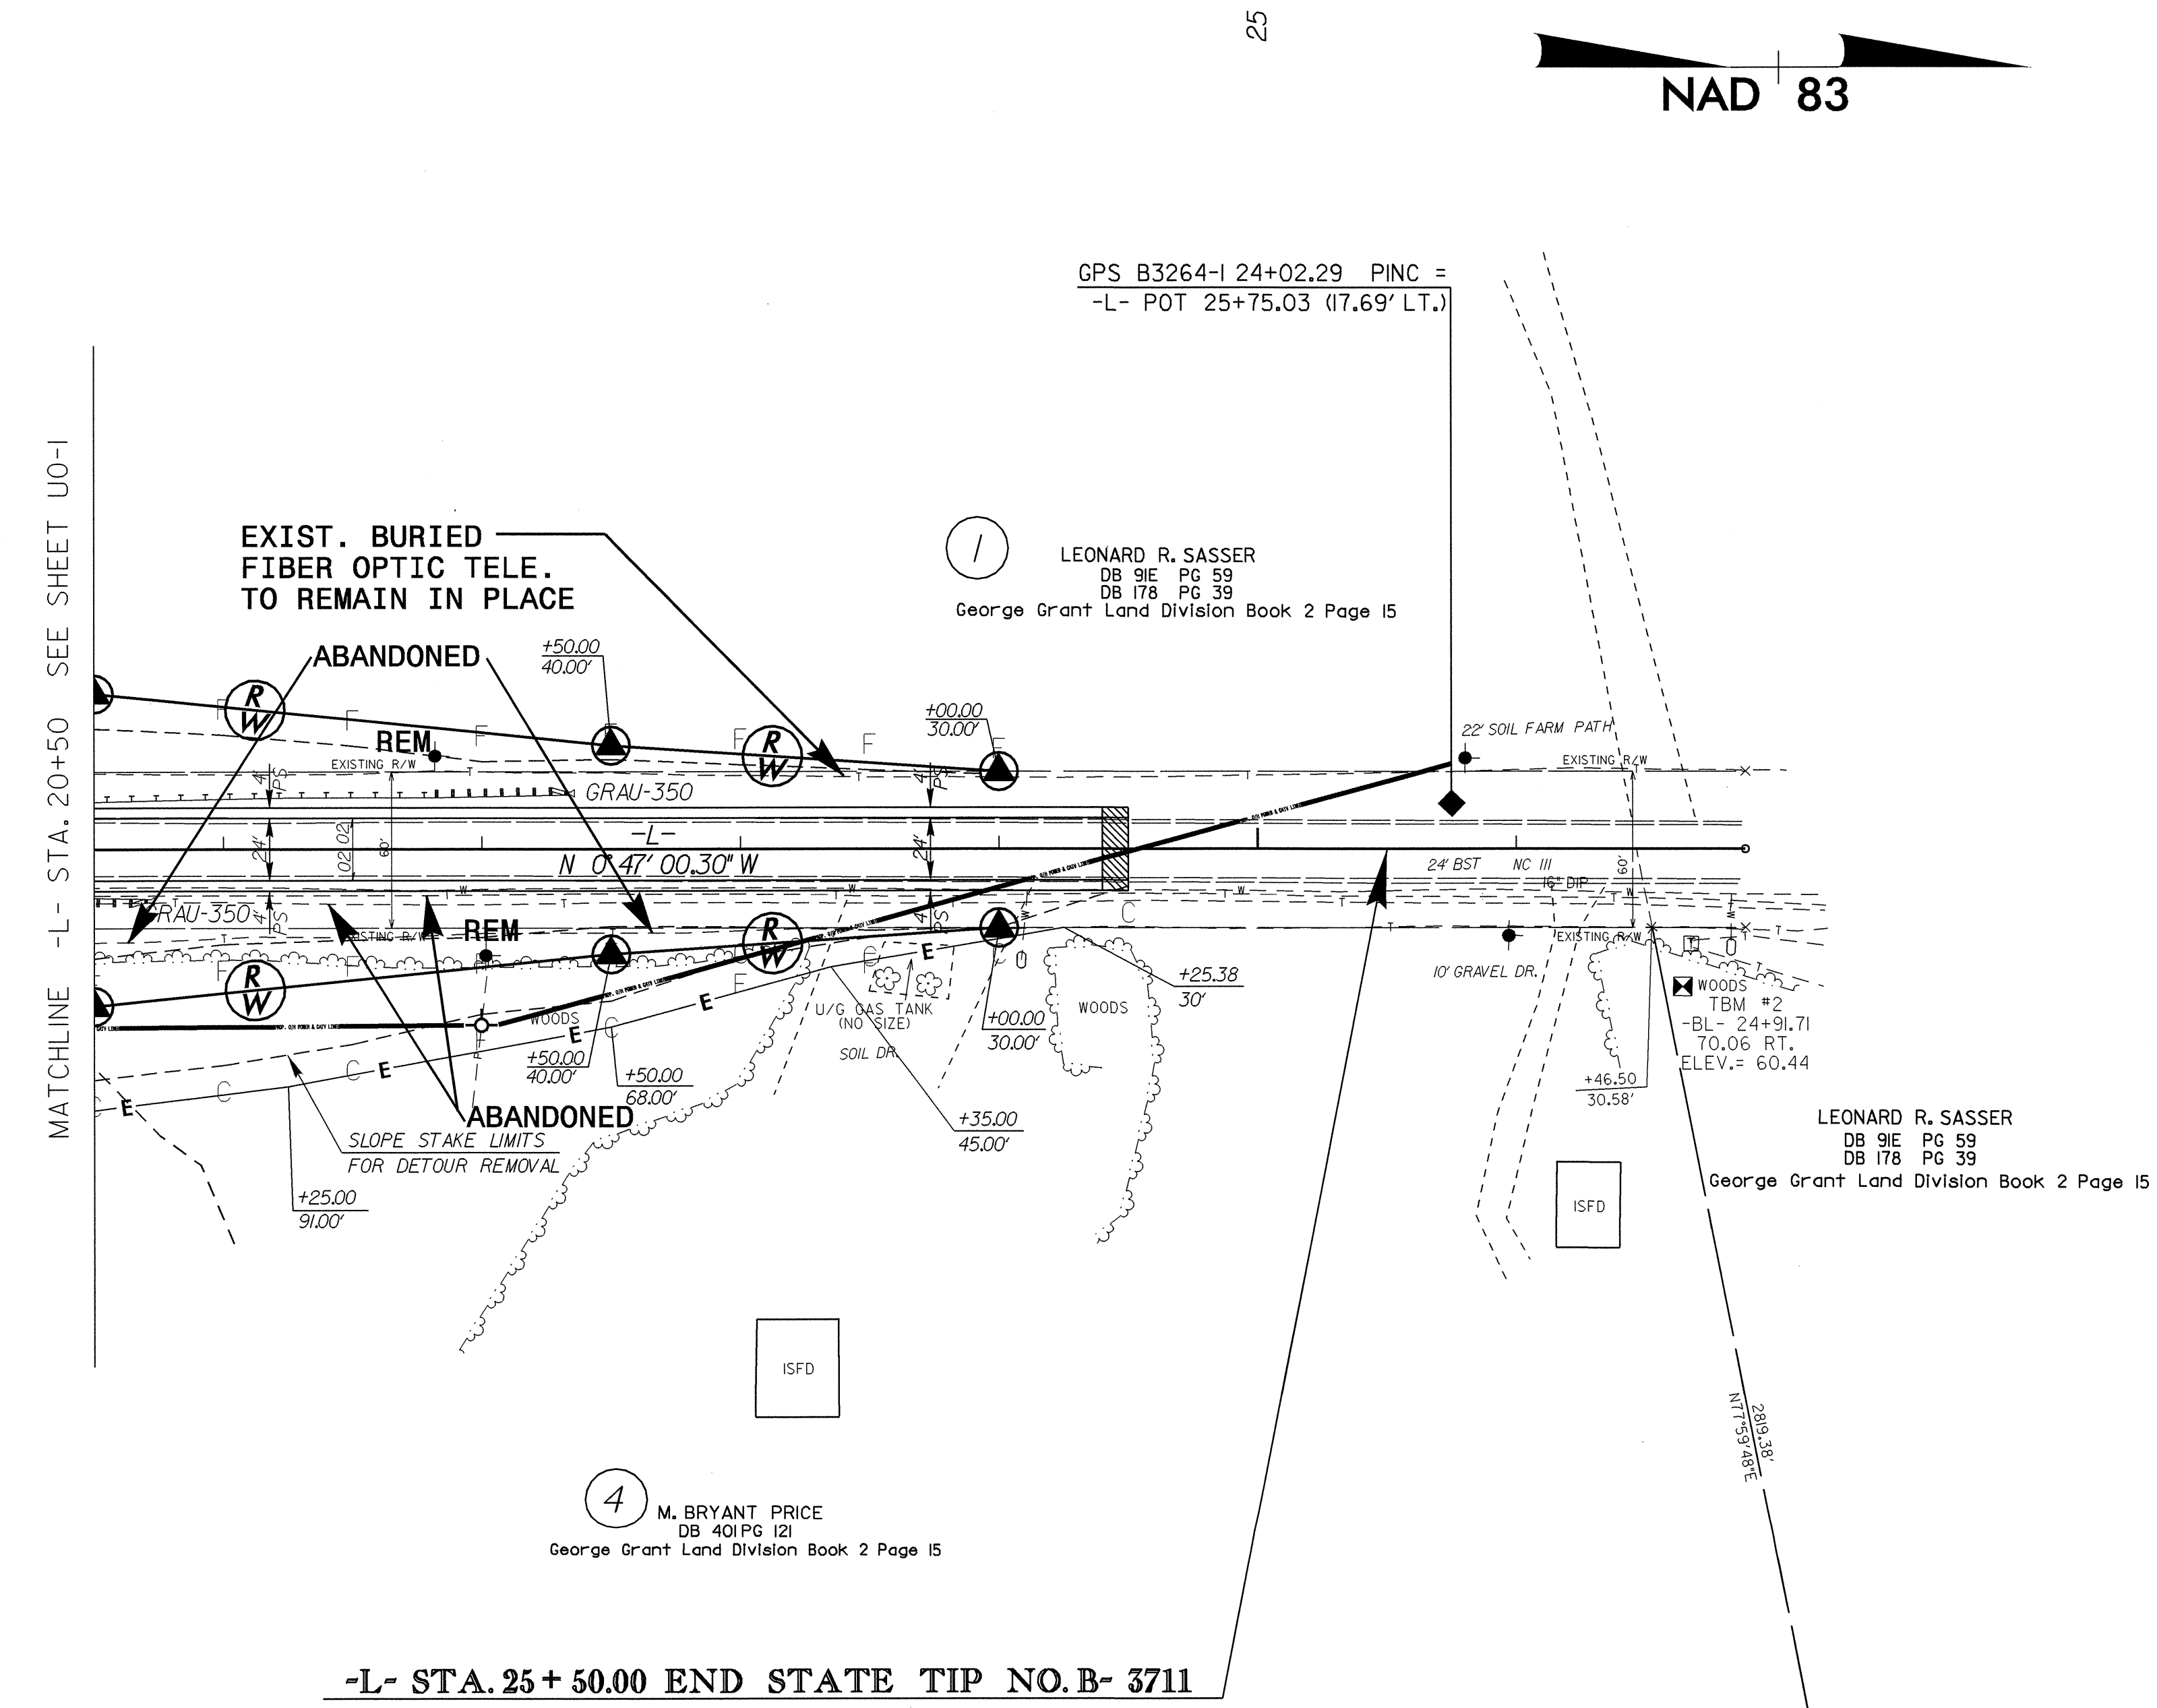

MATCHLINE -L- STA. 20+50 SEE SHEET U0-1