


UTILITIES BY OTHERS

NOTE:
ALL PROPOSED UTILITY WORK
SHOWN ON THIS SHEET WILL
BE DONE BY OTHERS

-L- STA. 11+50.00 BEGIN STATE TIP NO. B-3711

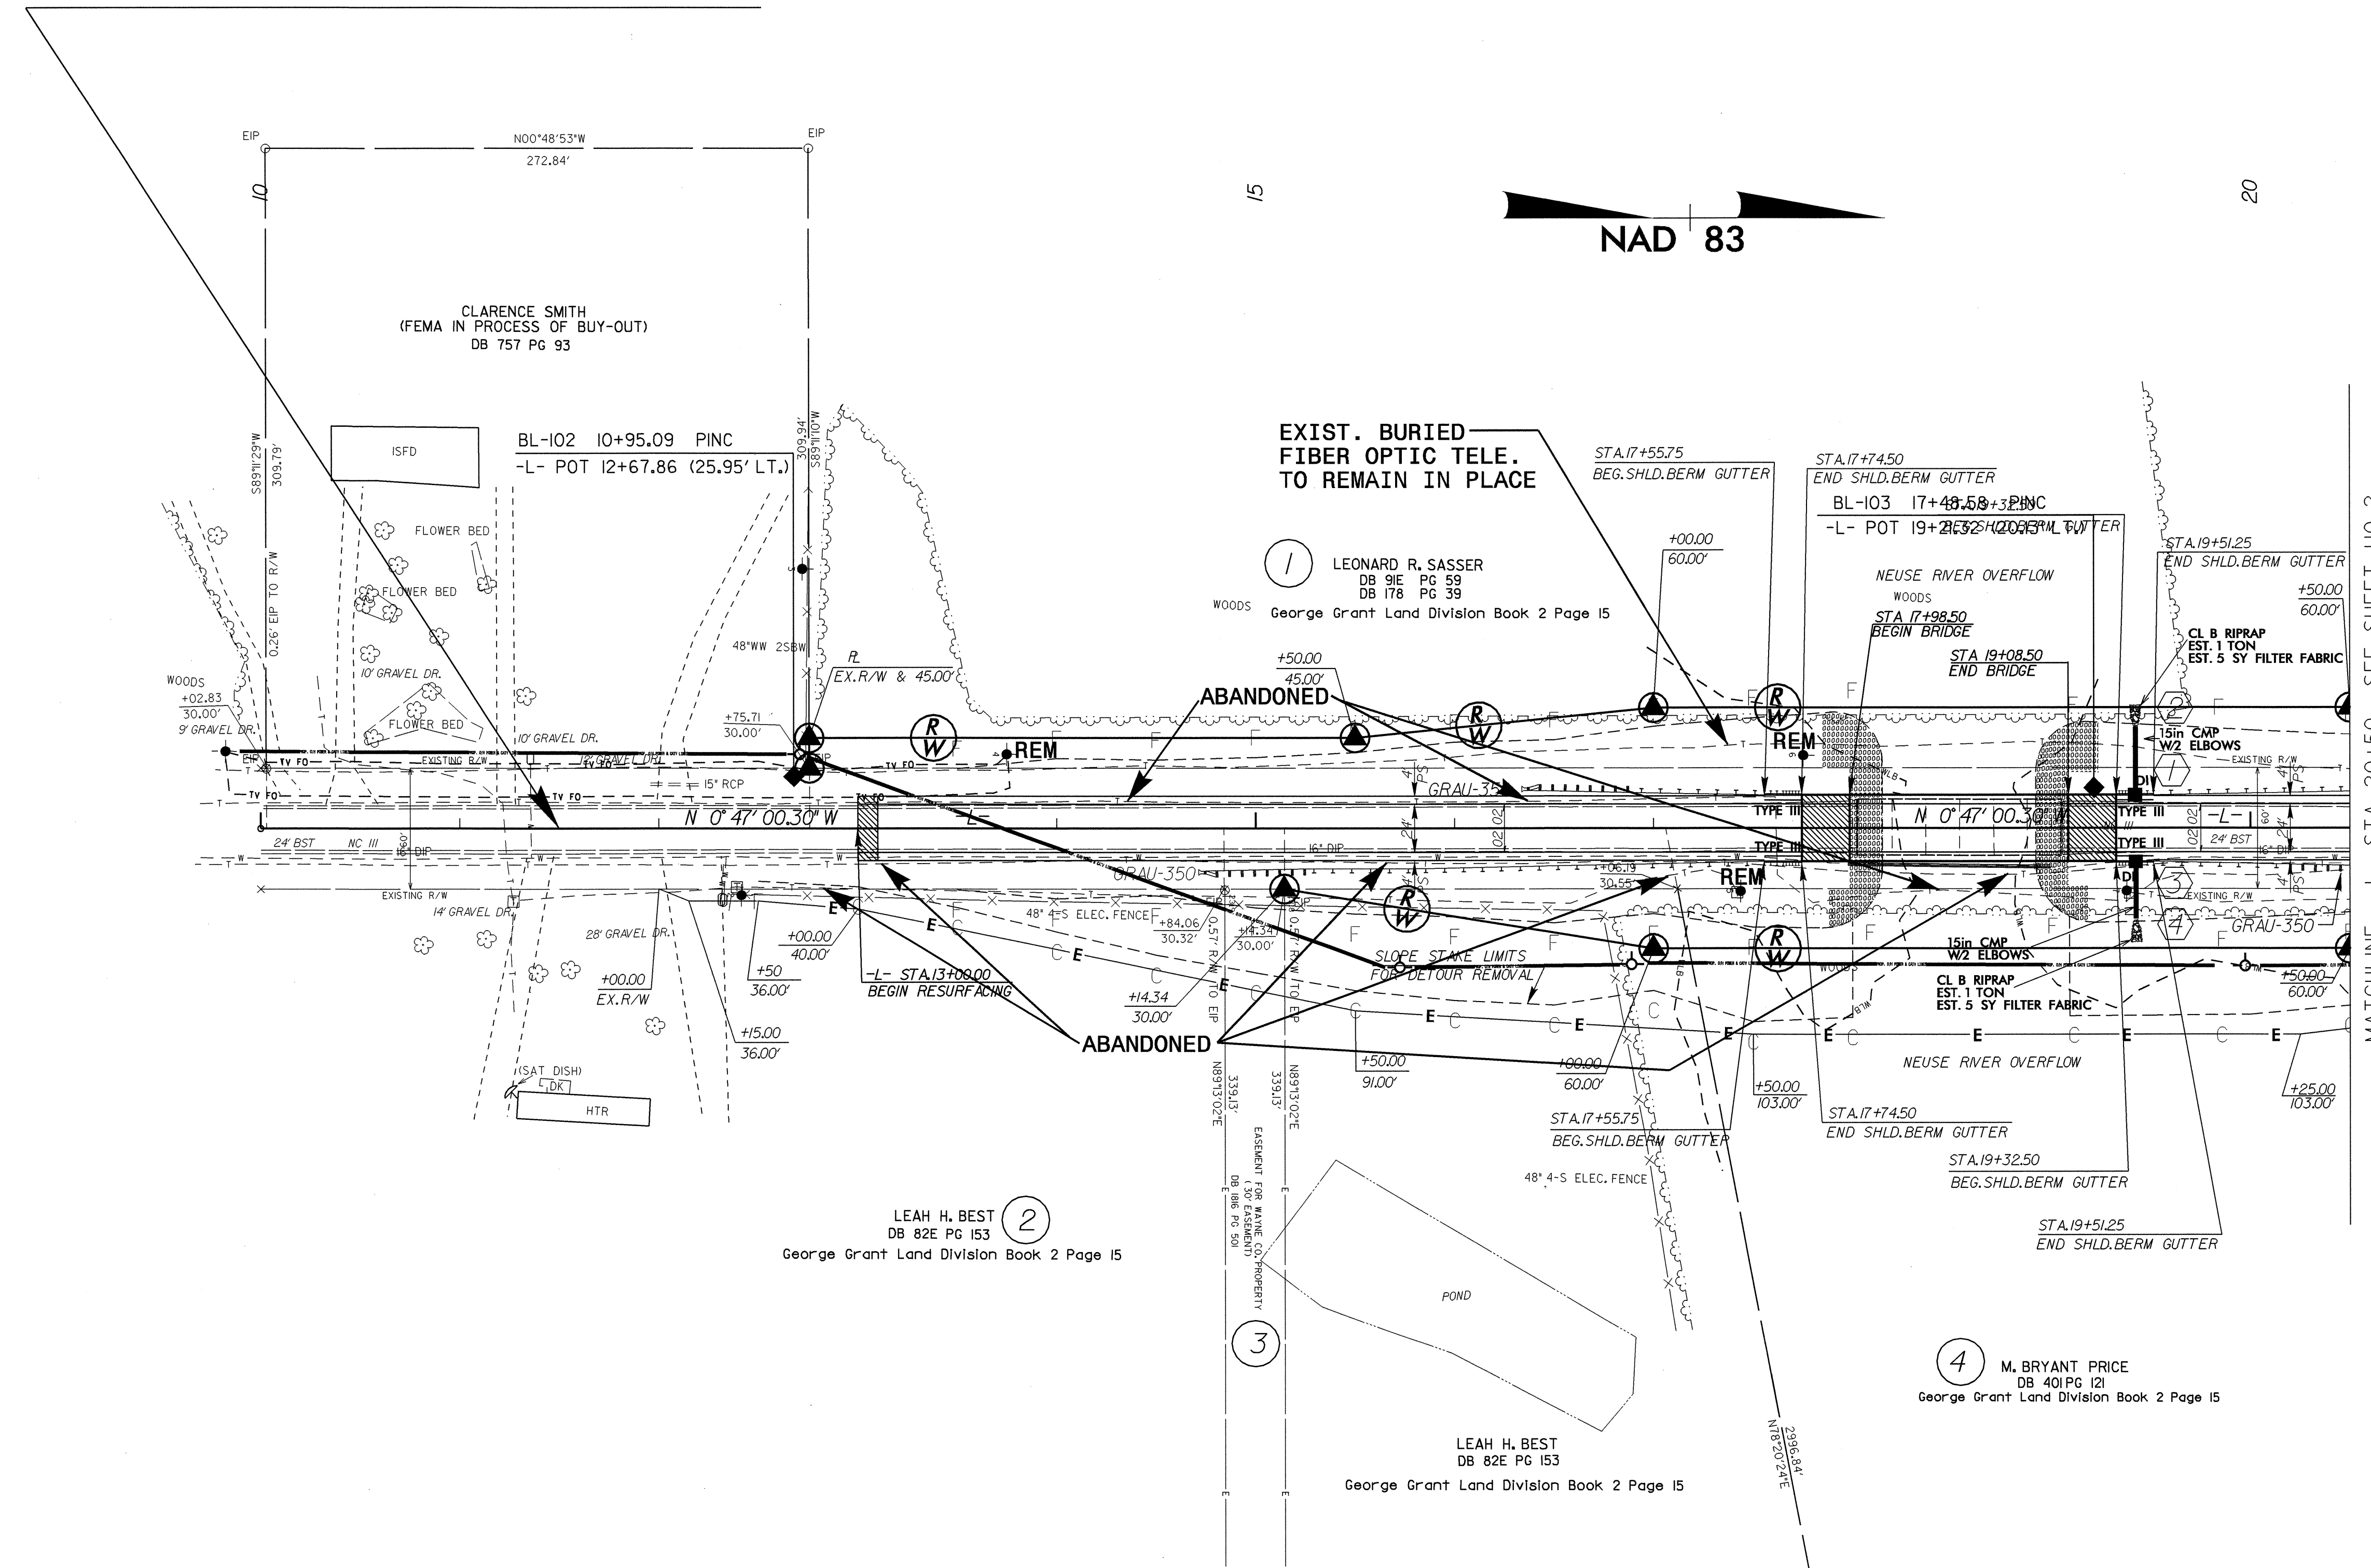

MATCHLINE -L- STA. 20+50 SEE SHEET U0-2

8/17/99

26-JUL-2004 14:21
C:\Utilities\Proj\B3711\ut.u01.psh.dgn
mbratt - AT 08:21:21