

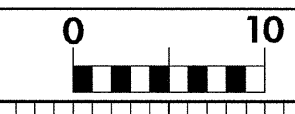
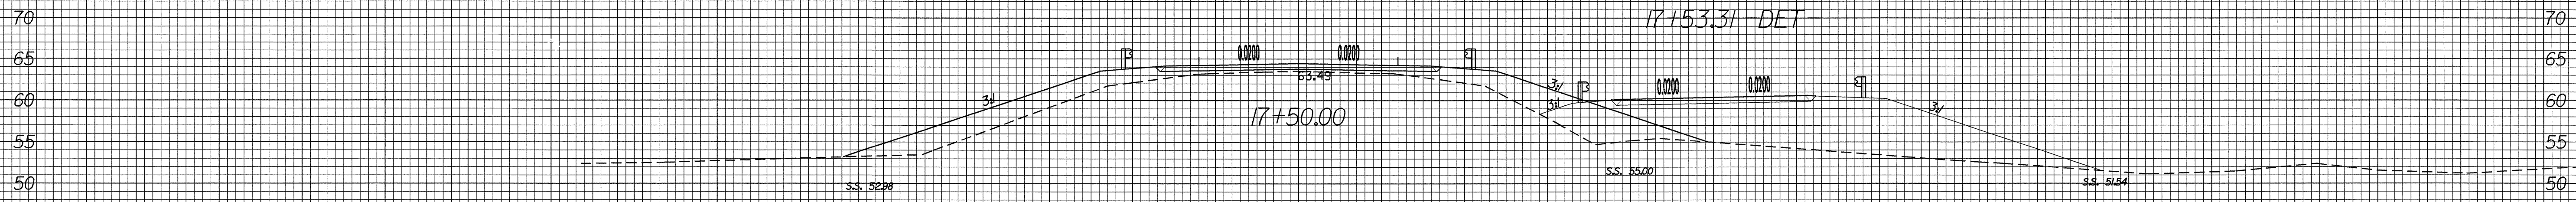
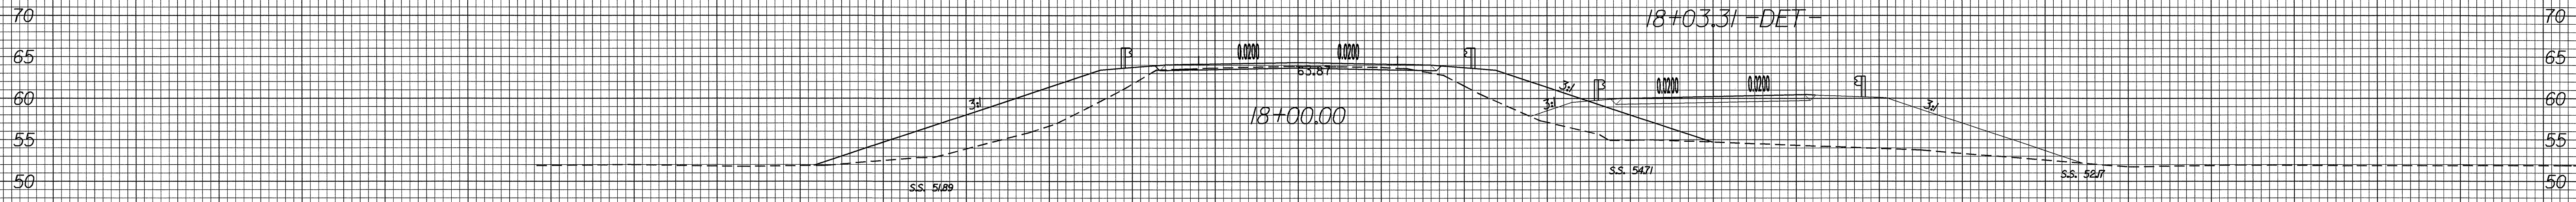
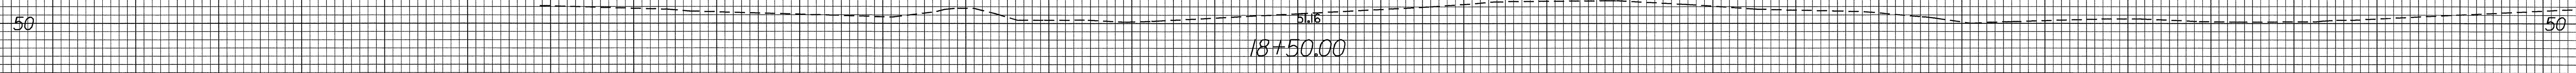


8/23/99

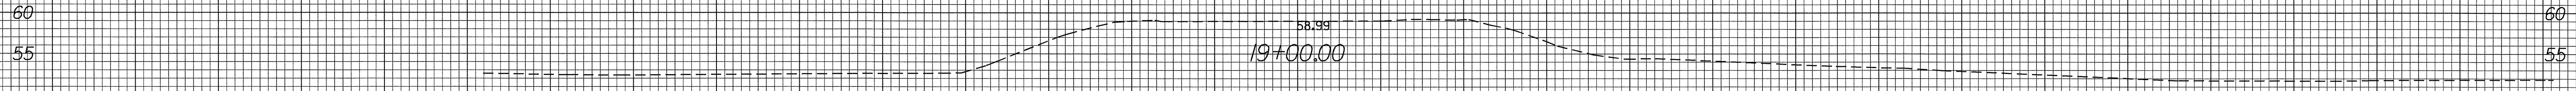

PROJ. REFERENCE NO.	SHEET NO.
B-3711	X-3

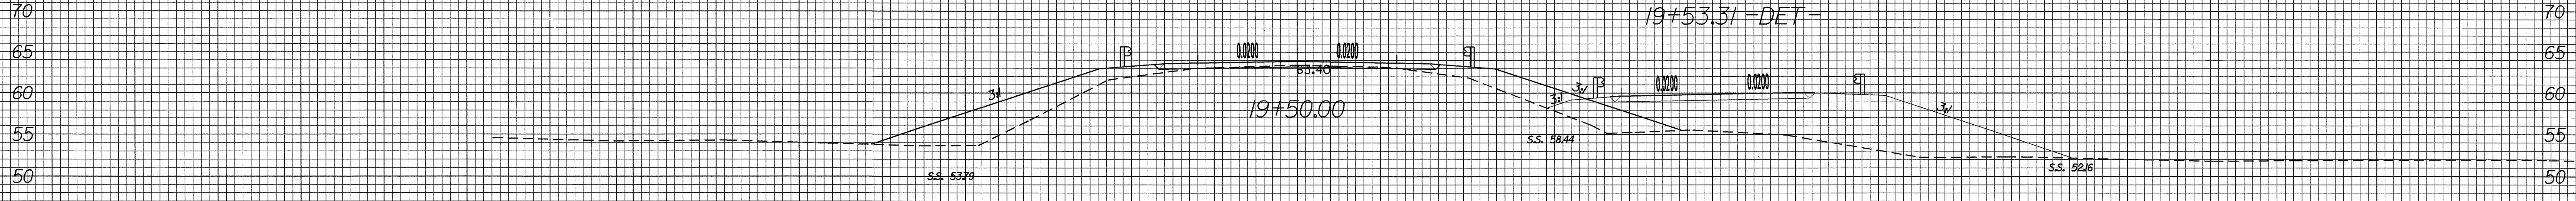

12-JUL-2004 11:27
X:\S\B-3711\A1\1022041080
L\Lab0116 A1 1022041080

150 140 130 120 110 100 90 80 70 60 50 40 30 20 10 0 10 20 30 40 50 60 70 80 90 100 110 120 130 140 150