




| | |
|---------------------------------|-----------------------------|
| PROJECT REFERENCE NO. R-3427 | SHEET NO. EC-41/CONST.19 |
| RW SHEET NO. | |
| ROADWAY DESIGN ENGINEER | HYDRAULICS ENGINEER |

-L-
 PI Sta 214+70.49
 $\Delta = 1' 04" 23.4" (LT)$
 $D = 0' 17" 11.3"$
 $L = 374.60'$
 $T = 187.31'$
 $R = 20,000.00'$
 SE = NC

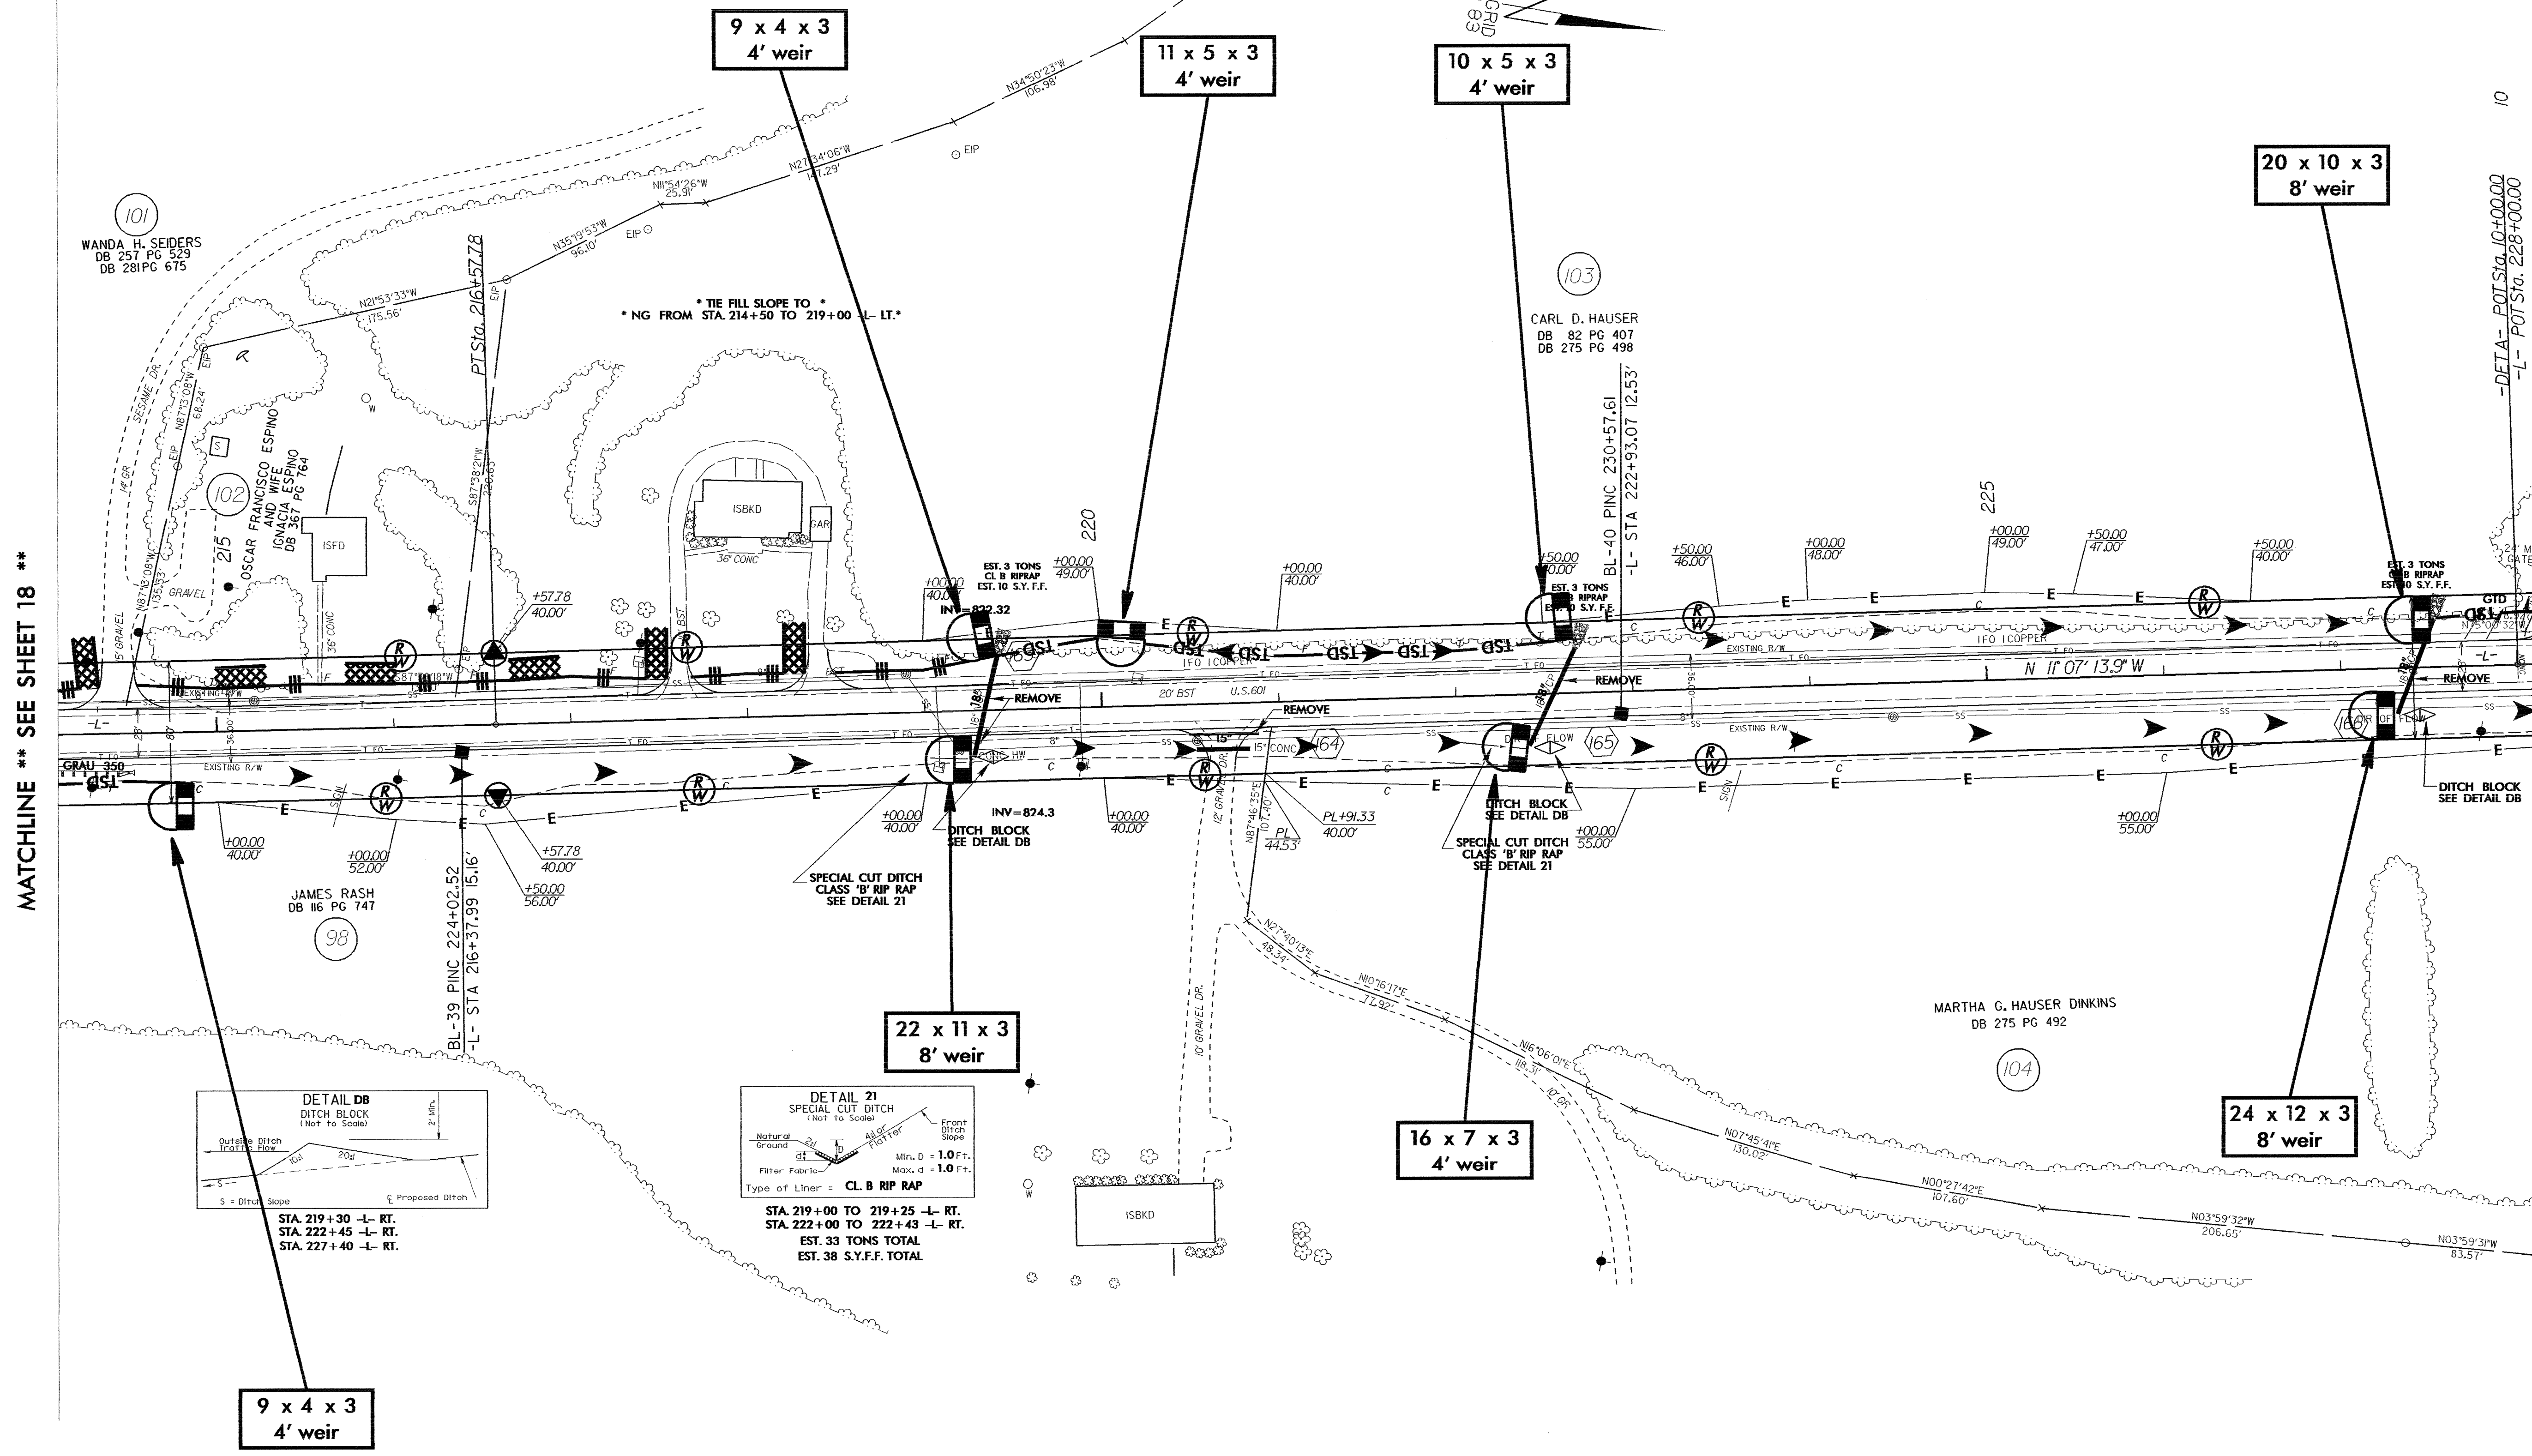

MATCHLINE ** SEE SHEET 18 **

MATCHLINE ** SEE SHEET 20 **

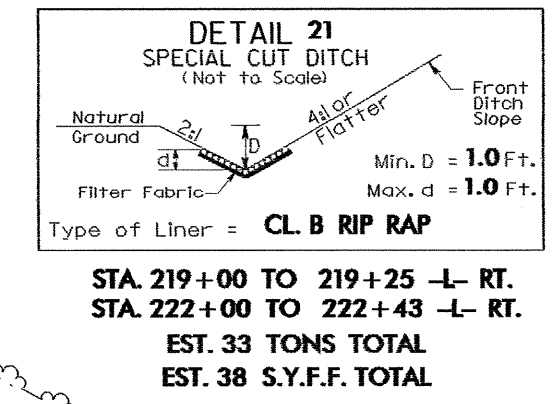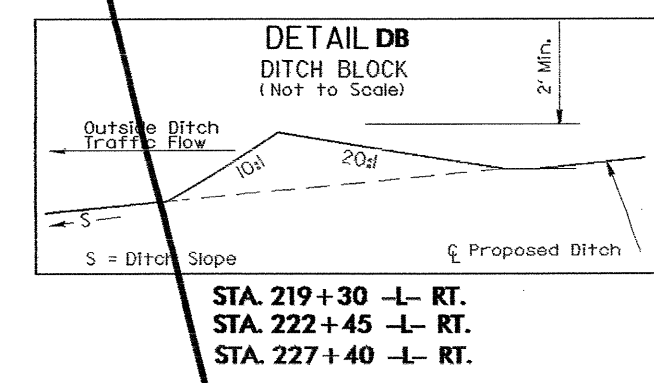

7/2/99
 23-SEP-2004 14:42 R-3427 Roadway\ps19-3427.dwg
 bb\ackburn