
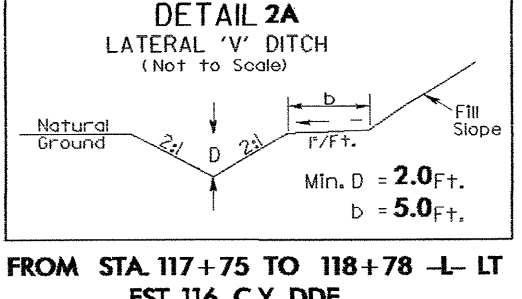
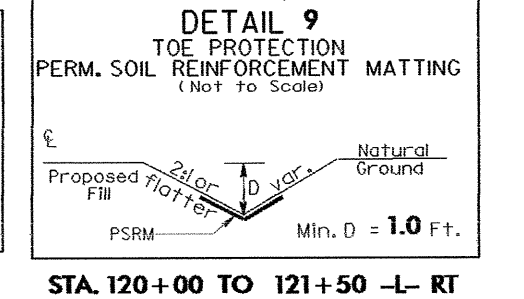
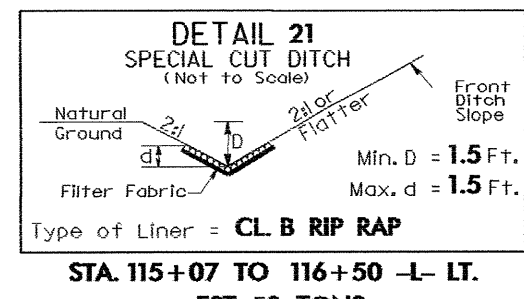
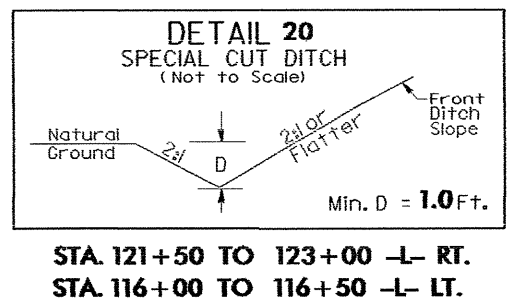
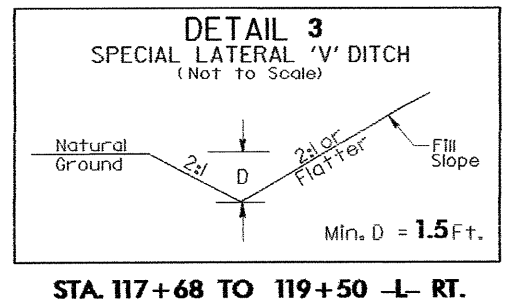
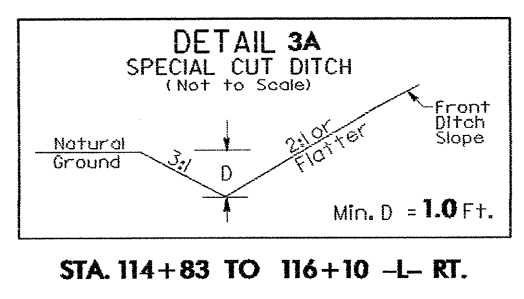


PROJECT REFERENCE NO.	SHEET NO.
R-3427	EC-34/CONSTJ2
RW SHEET NO.	
ROADWAY DESIGN ENGINEER	HYDRAULICS ENGINEER

NOTE:
 TEMPORARY SILT FENCE SHALL BE INSTALLED A MINIMUM OF 3 FEET FROM TOE OF FILL IN WETLAND AREAS

MATCHLINE ** SEE SHEET 11 **

MATCHLINE ** SEE SHEET 13 **

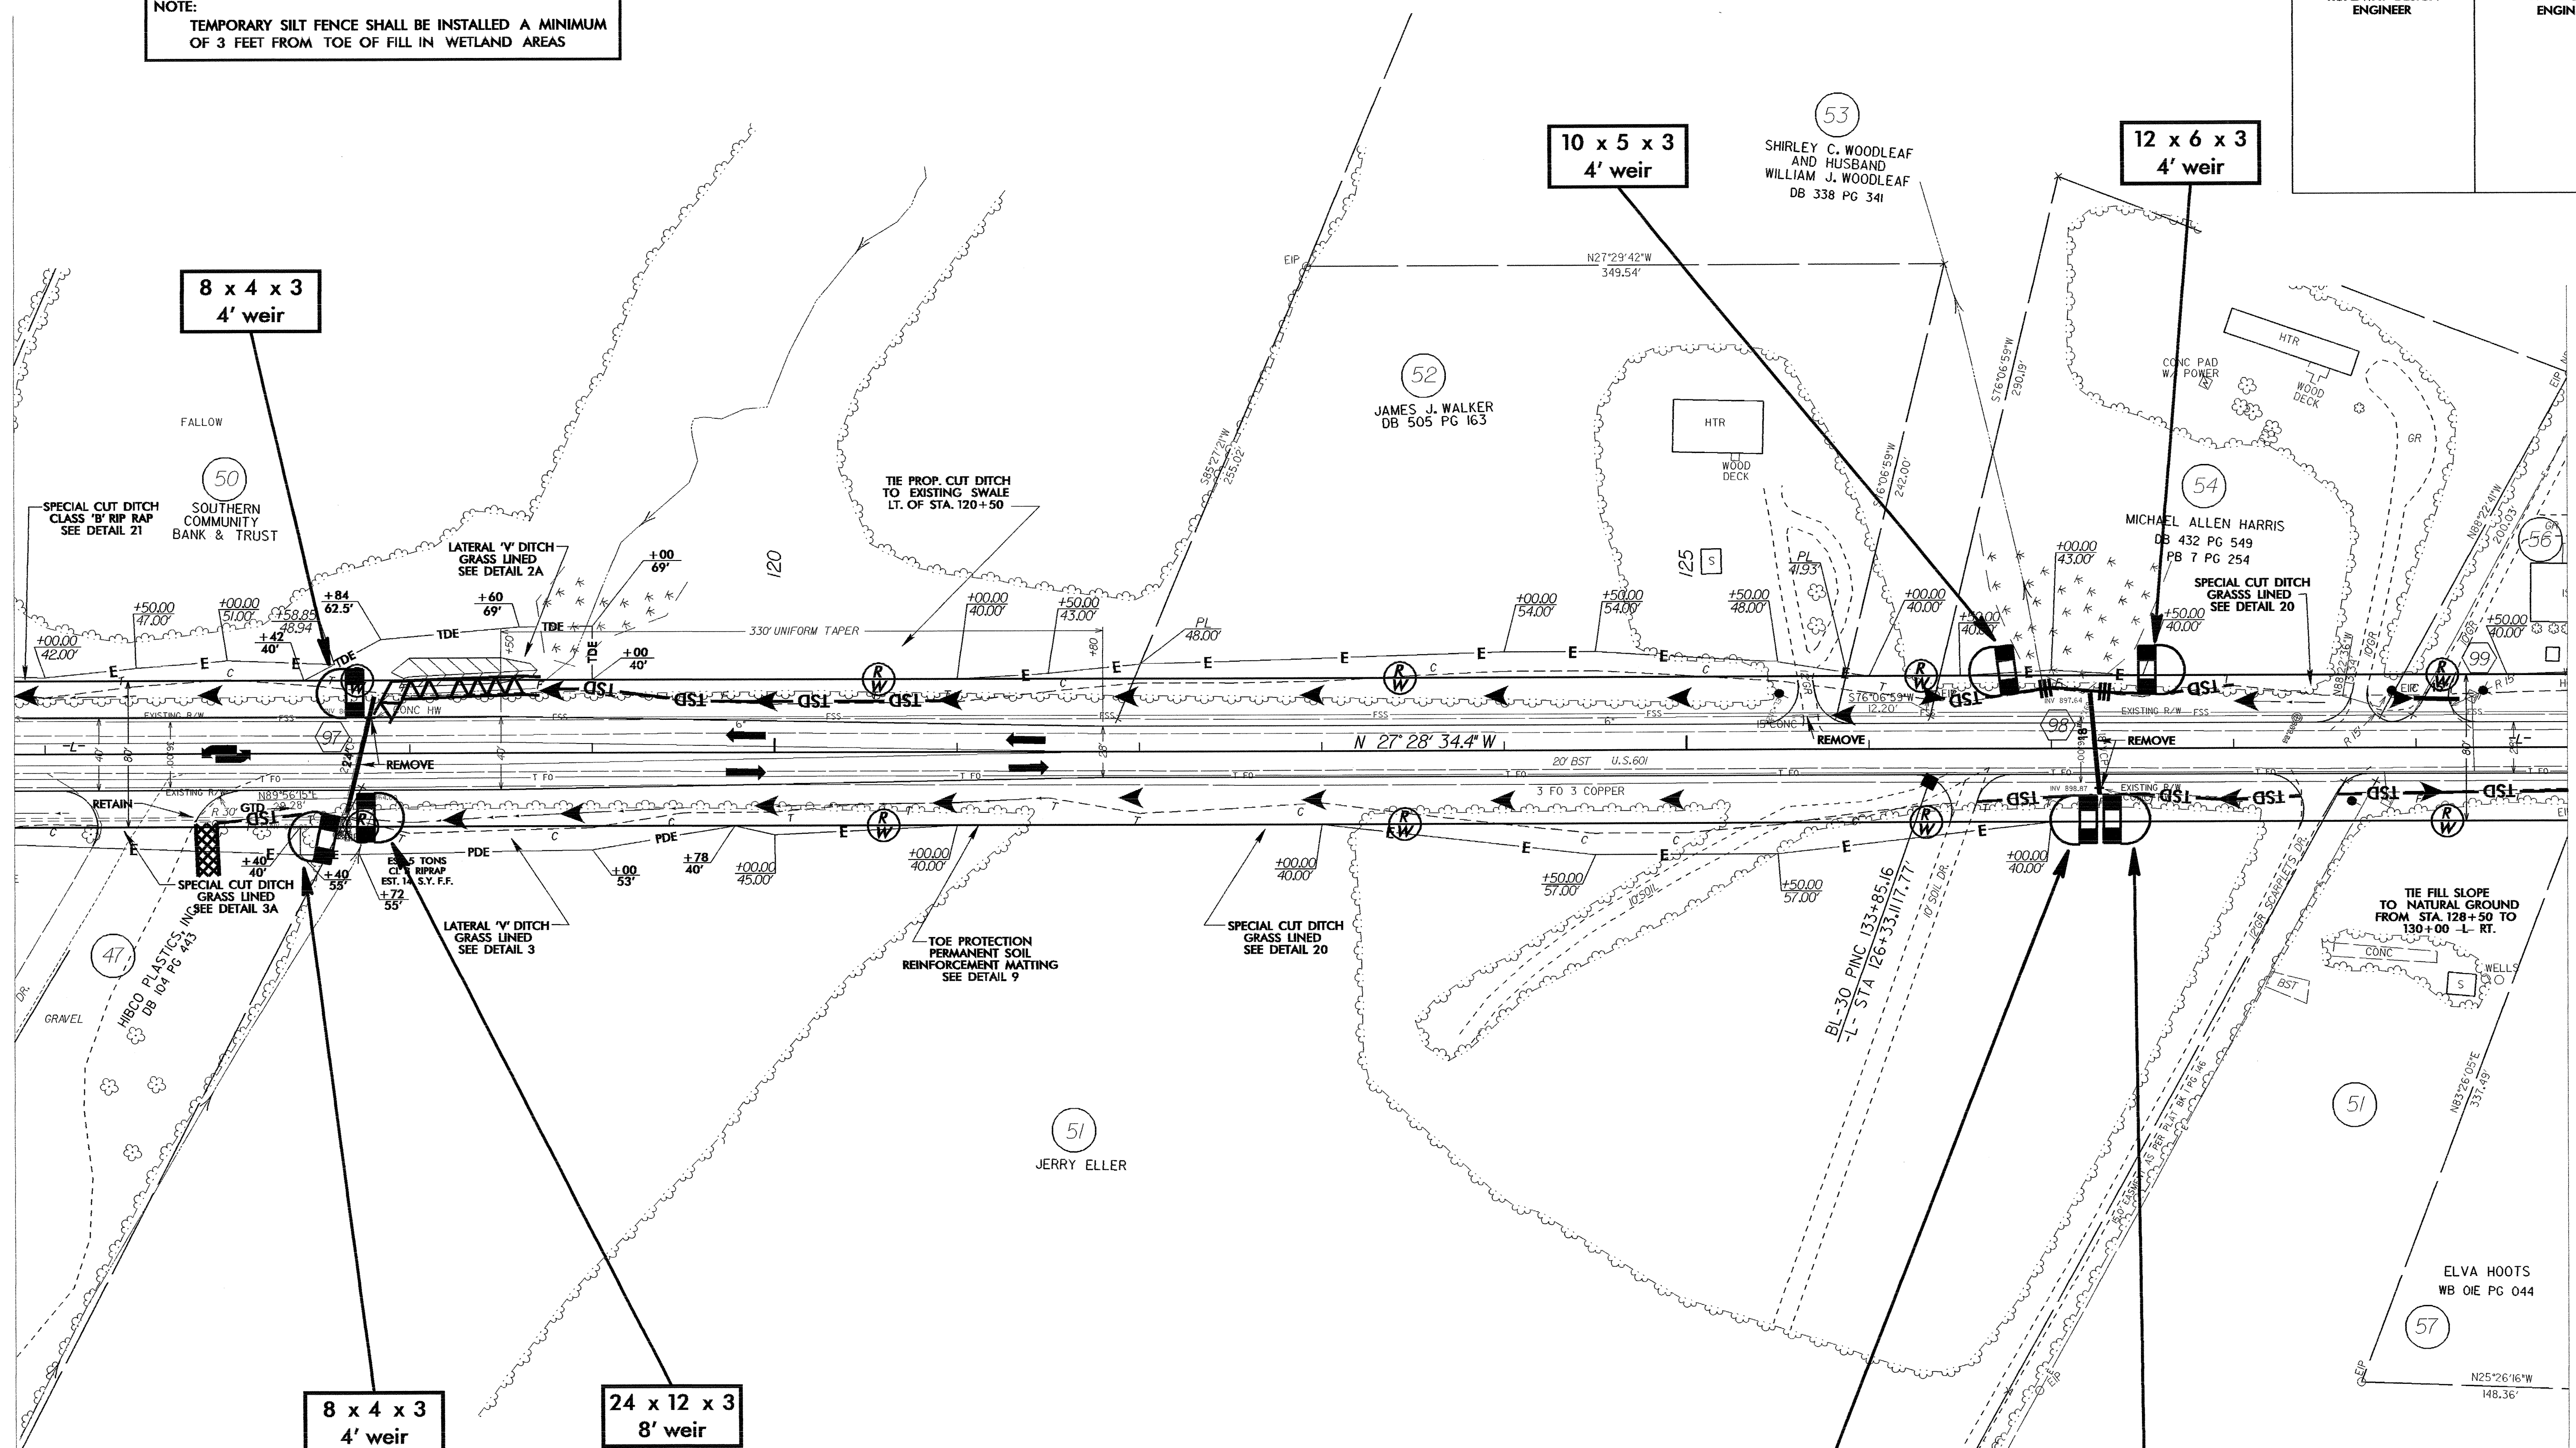

28-SEP-2006 14:05
 D:\new\11p\ur\al\11p\3427\Roadway\ps12r3427.psh
 db:\ksurr