


PROJECT REFERENCE NO.	SHEET NO.
R-3427	EC-33/CONST.11
RW SHEET NO.	
ROADWAY DESIGN ENGINEER	HYDRAULICS ENGINEER

NOTE:
 TEMPORARY SILT FENCE SHALL BE INSTALLED A MINIMUM OF 3 FEET FROM TOE OF FILL IN WETLAND AREAS

MATCHLINE ** SEE SHEET 10 **

MATCHLINE ** SEE SHEET 12 **

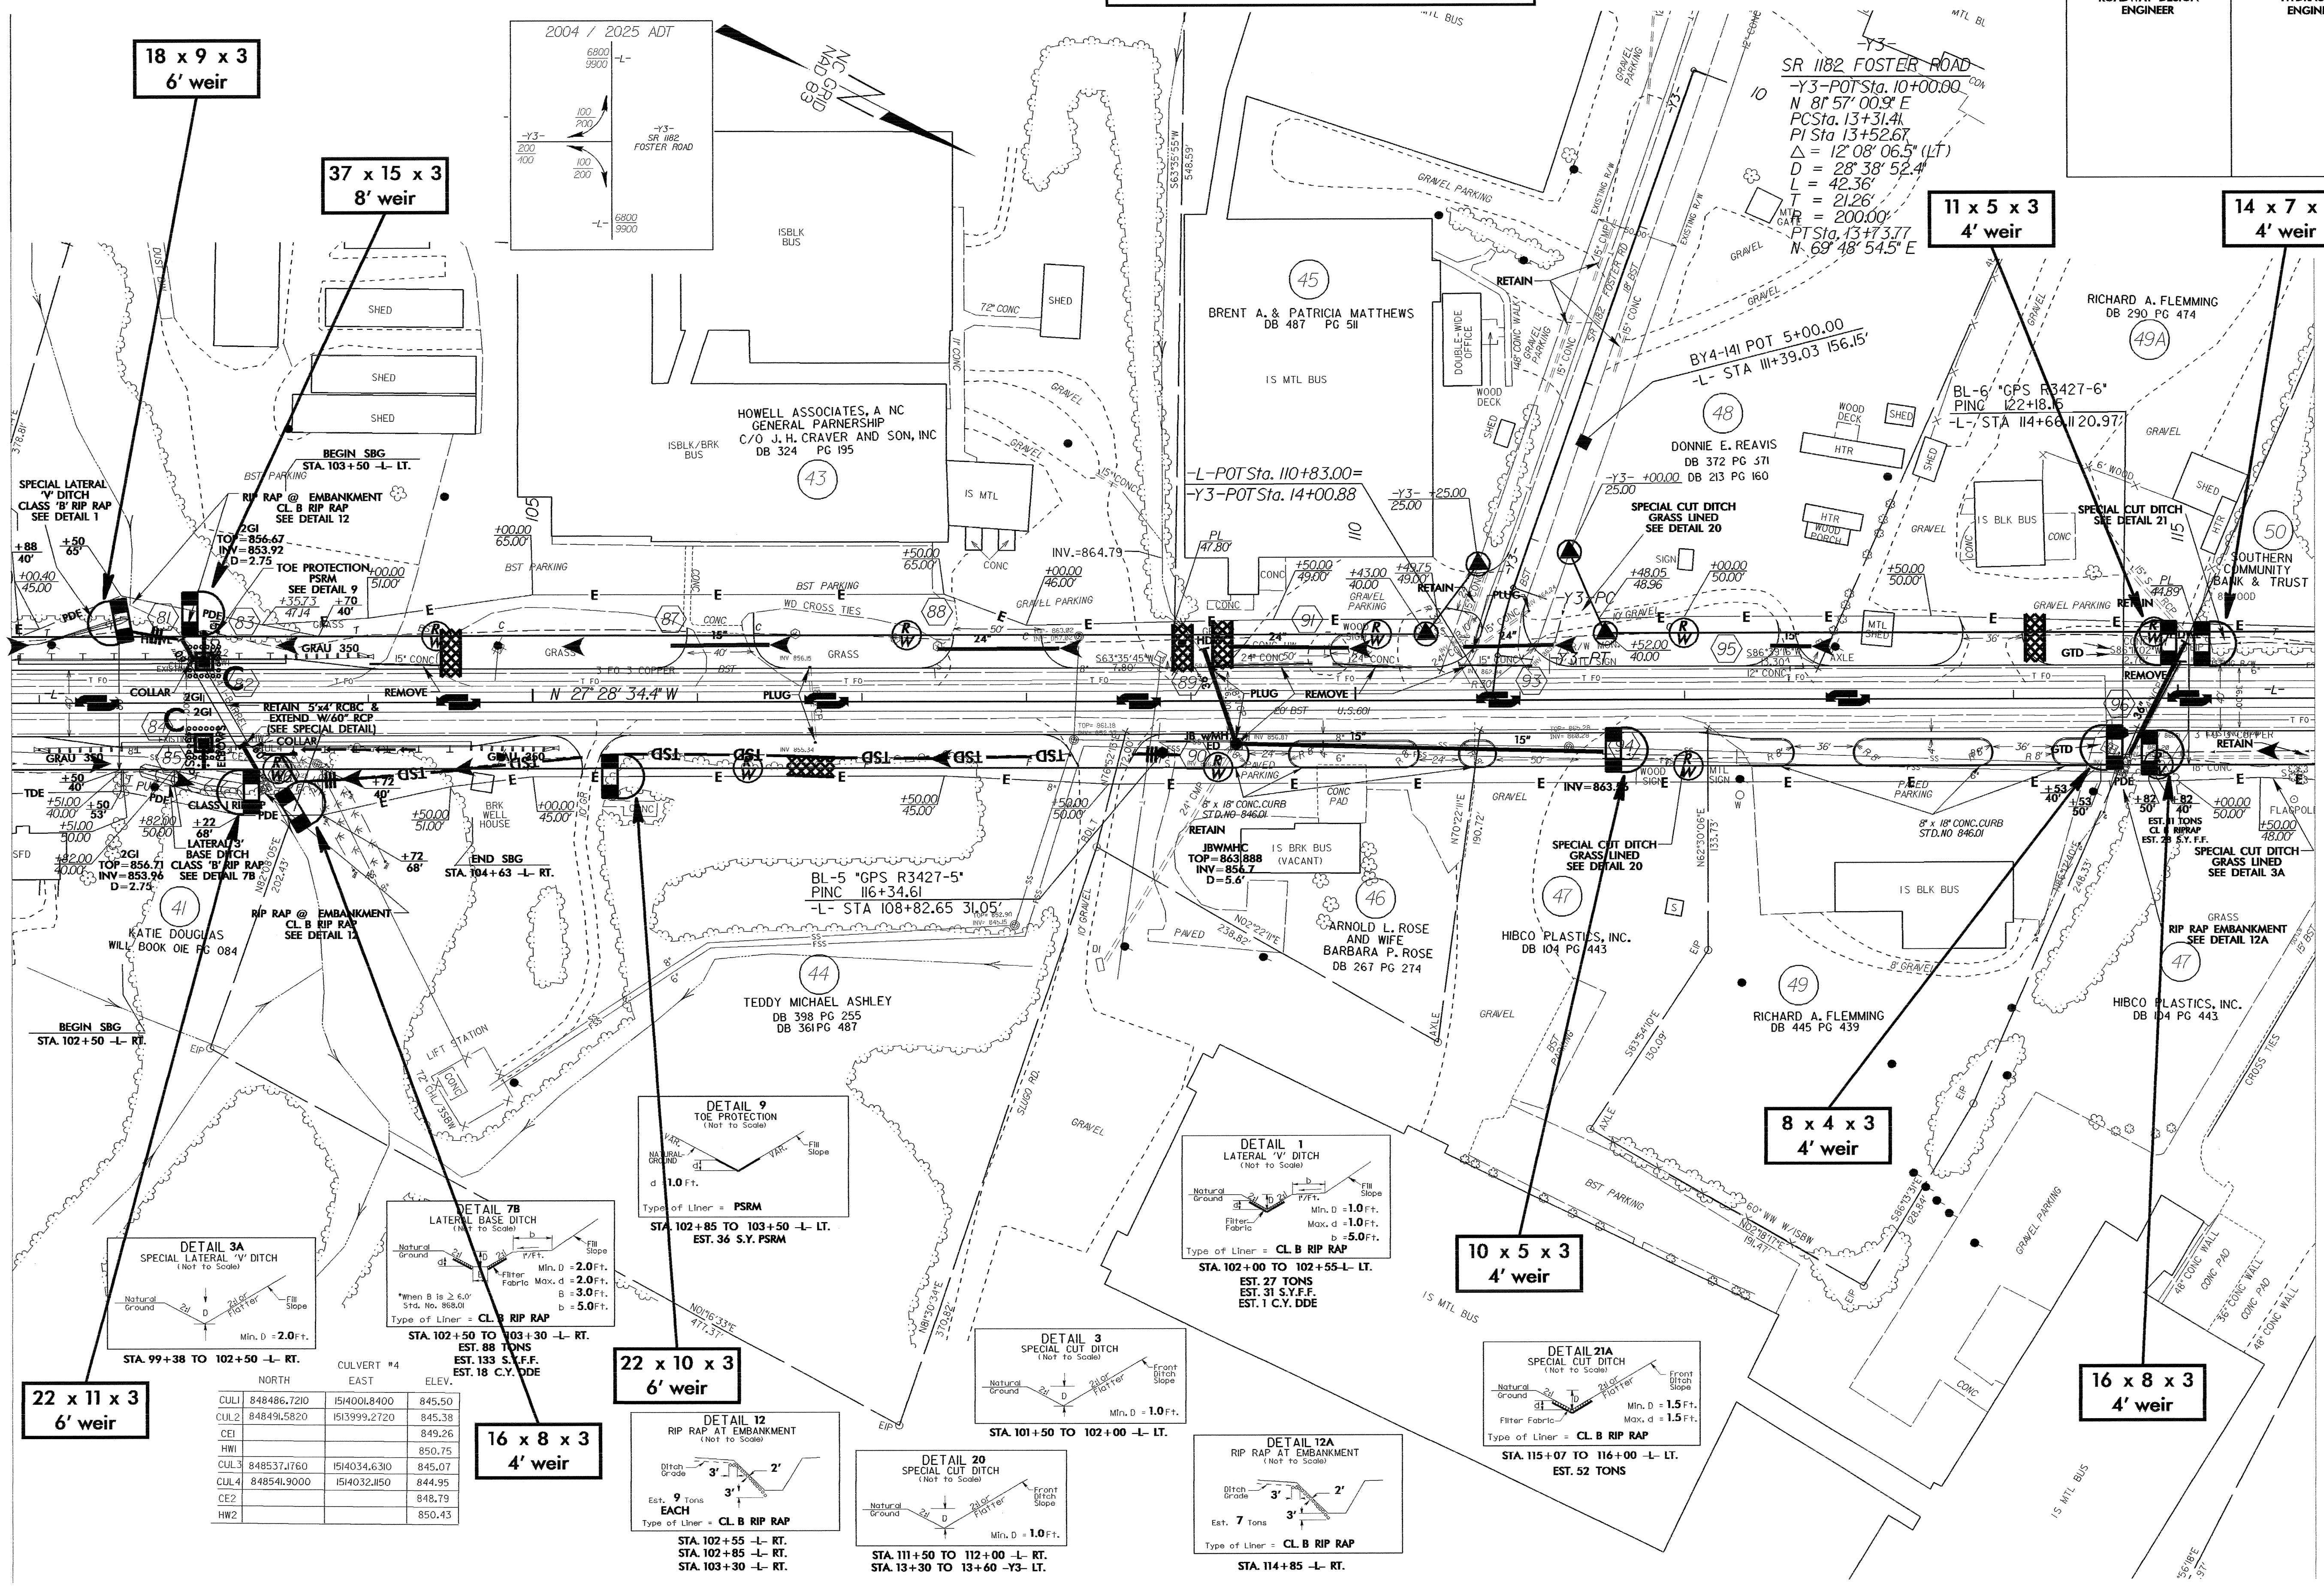

CULVERT #	NORTH	EAST	ELEV.
CUL1	848486.7210	1514001.8400	845.50
CUL2	848491.5820	1513999.2720	845.38
CE1			849.26
HW1			850.75
CUL3	848537.1760	1514034.6310	845.07
CUL4	848541.9000	1514032.1150	844.95
CE2			848.79
HW2			850.43