

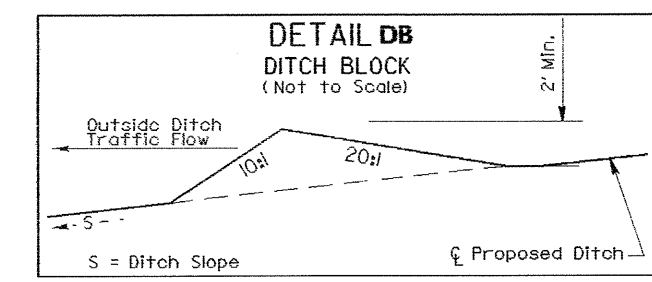
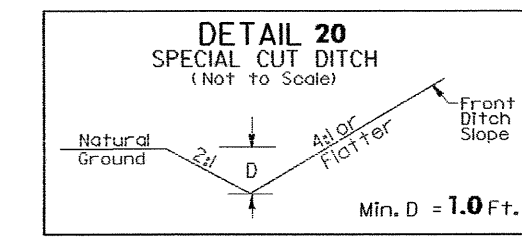


PROJECT REFERENCE NO.		SHEET NO.	
R-3427		EC-28/CONST.6	
RW SHEET NO.			
ROADWAY DESIGN ENGINEER		HYDRAULICS ENGINEER	

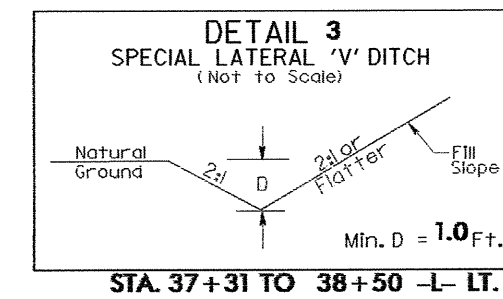

MATCHLINE \*\* SEE SHEET 5 \*\*

MATCHLINE \*\* SEE SHEET 7 \*\*

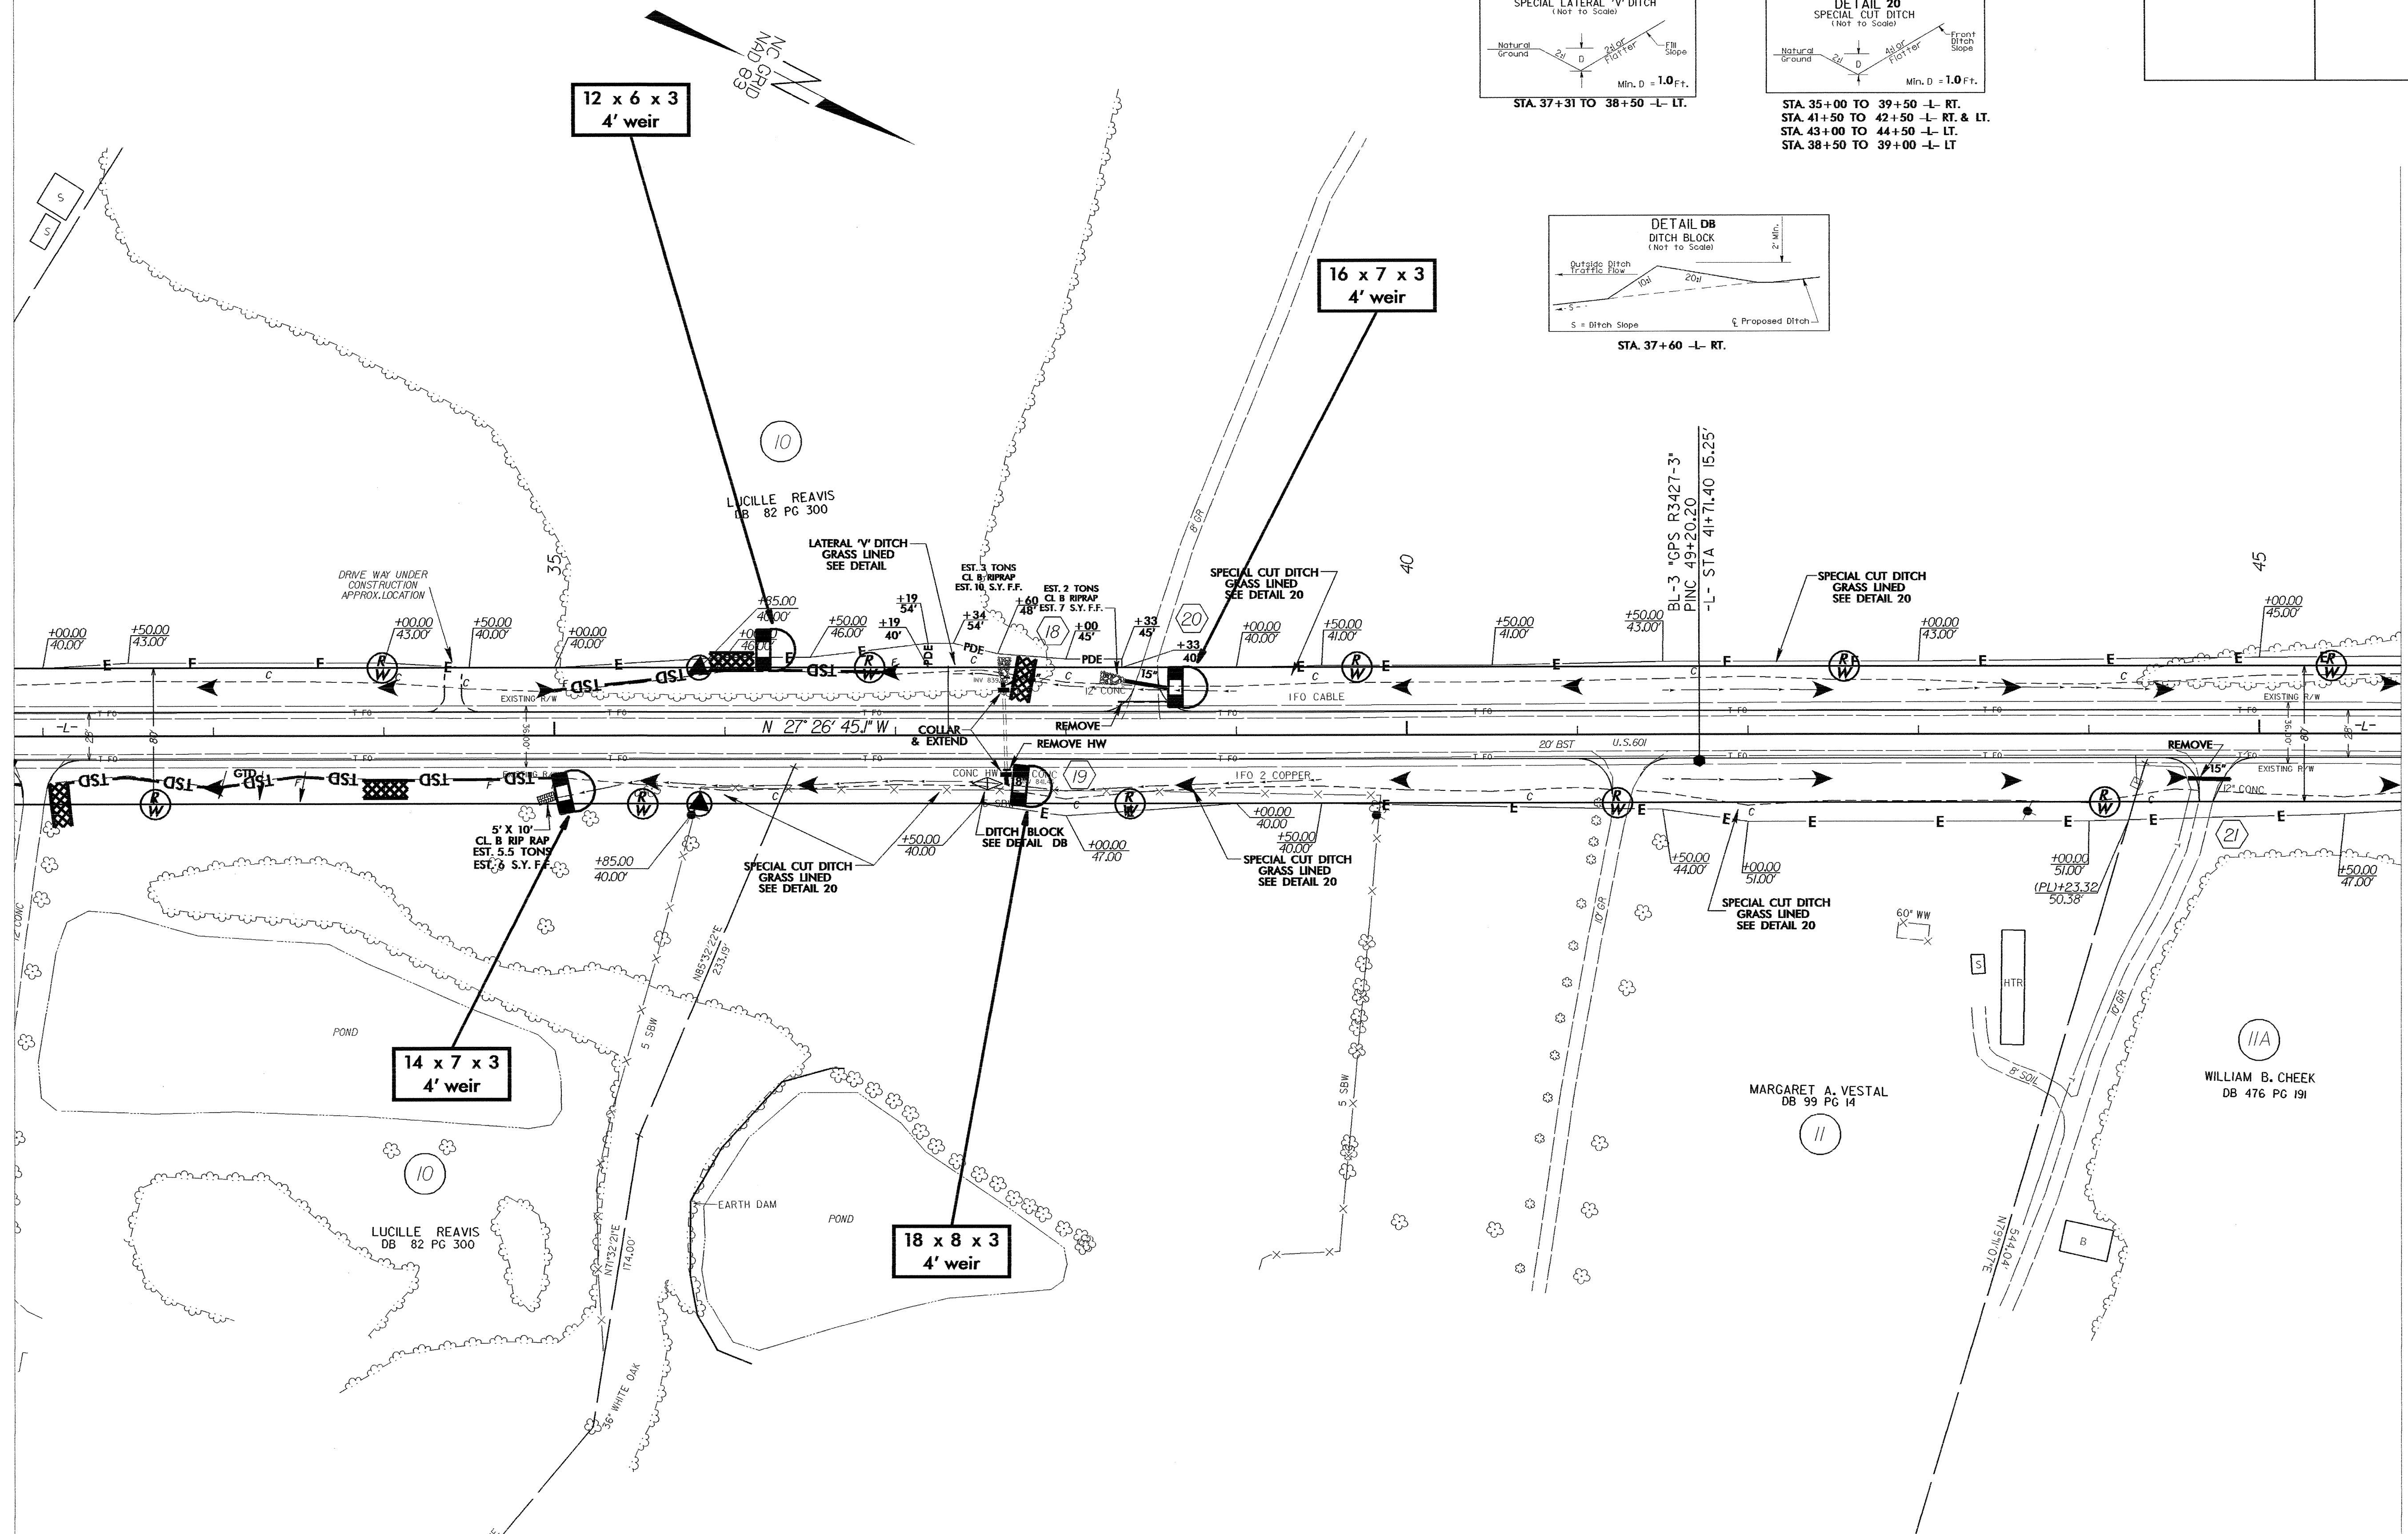

7/12/99

28-SEP-2004 11:33  
 D:\New Files\Roadway\ps6r-3427.psh  
 DB\scb\burn