


7/2/05





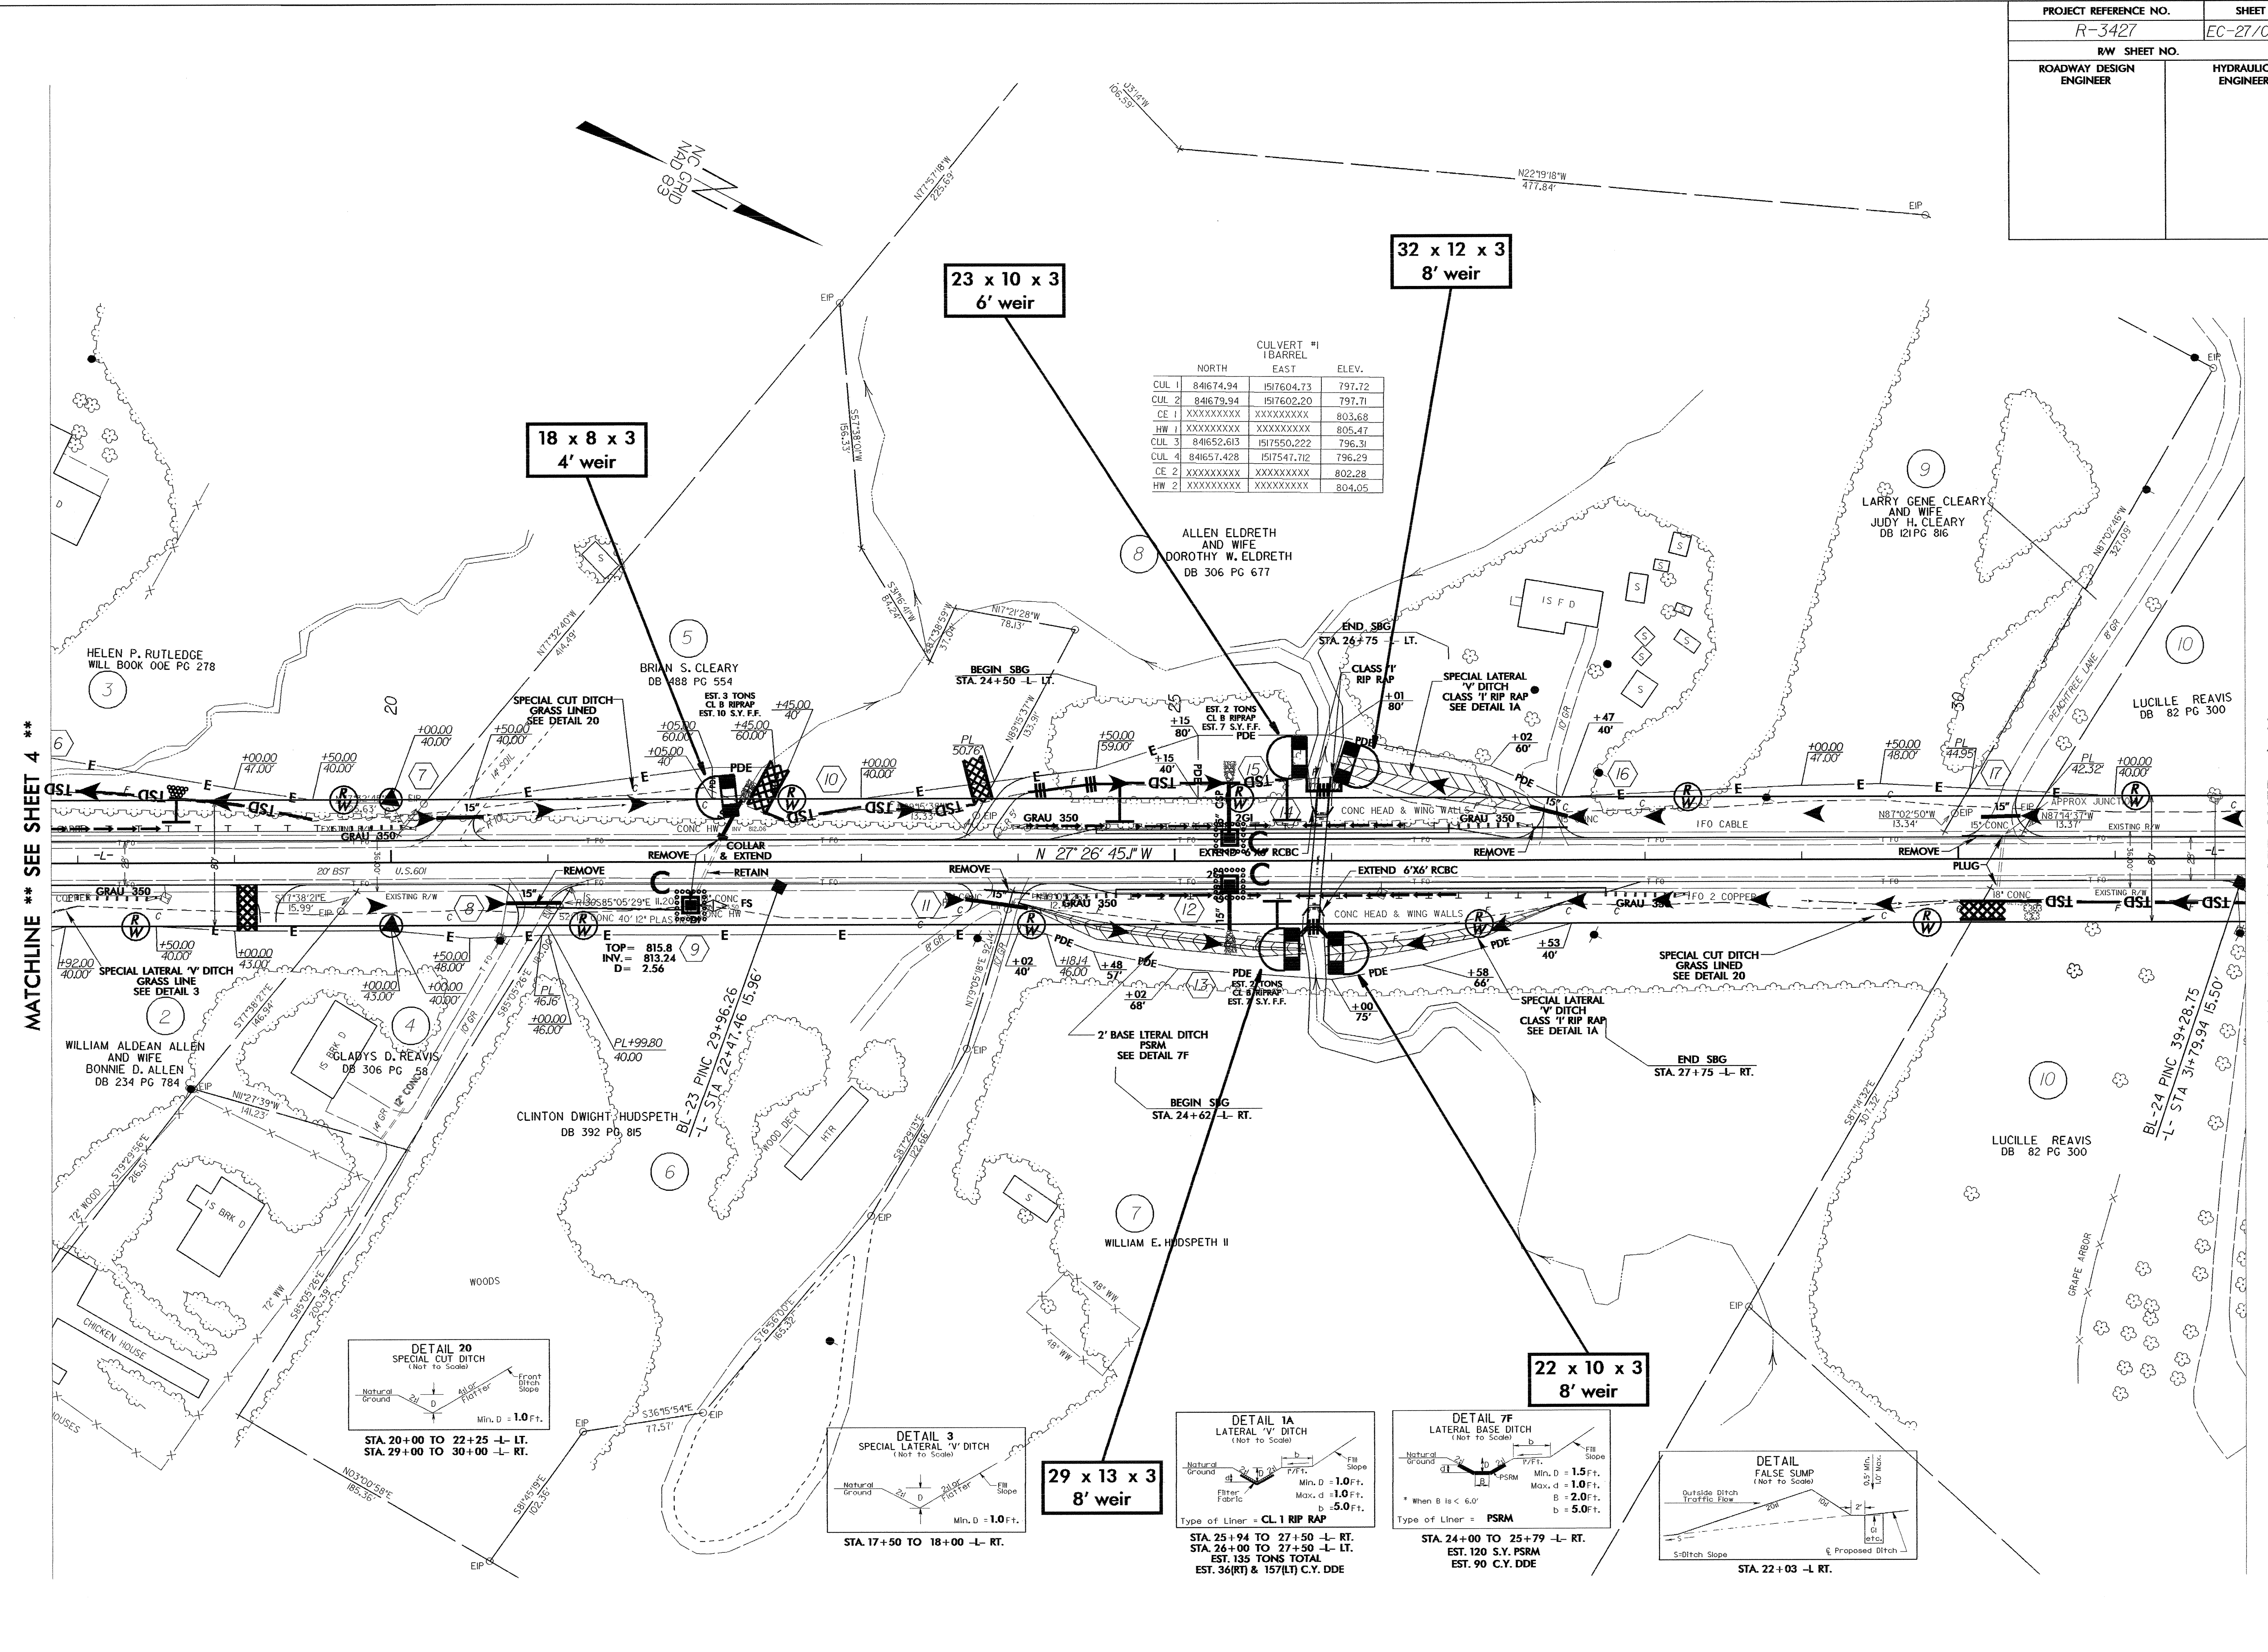


CULVERT #1
1 BARREL

	NORTH	EAST	ELEV.
CUL. 1	841674.94	1517604.73	797.72
CUL. 2	841679.94	1517602.20	797.71
CE 1	XXXXXXXXXX	XXXXXXXXXX	803.68
HW 1	XXXXXXXXXX	XXXXXXXXXX	805.47
CUL. 3	841652.613	1517550.222	796.31
CUL. 4	841657.428	1517547.712	796.29
CE 2	XXXXXXXXXX	XXXXXXXXXX	802.28
HW 2	XXXXXXXXXX	XXXXXXXXXX	804.05

MATCHLINE ** SEE SHEET 4 **

MATCHLINE ** SEE SHEET 6 **

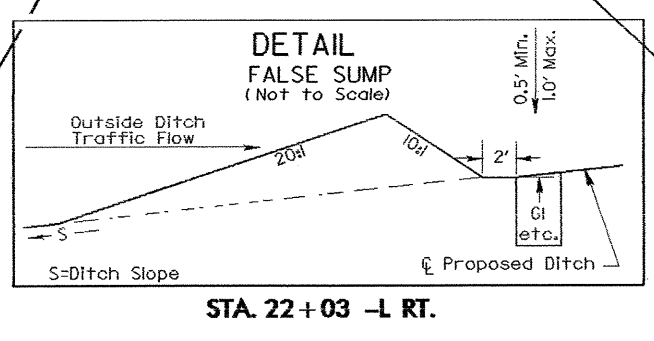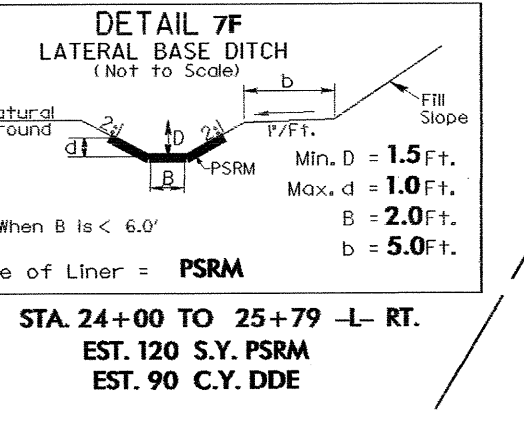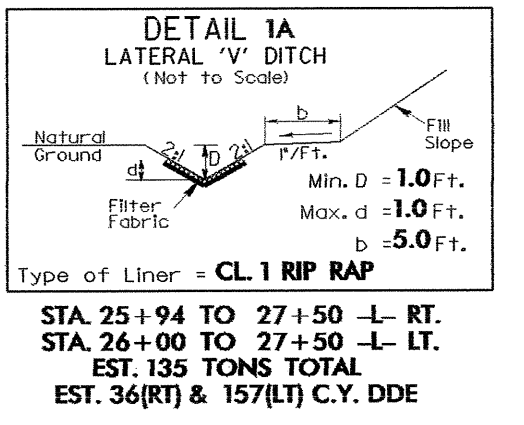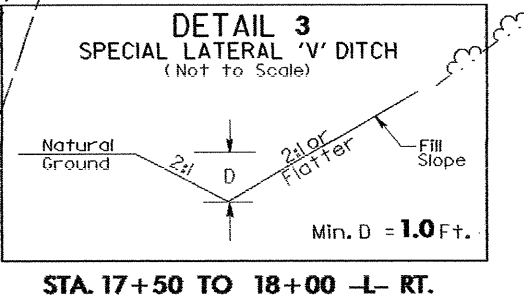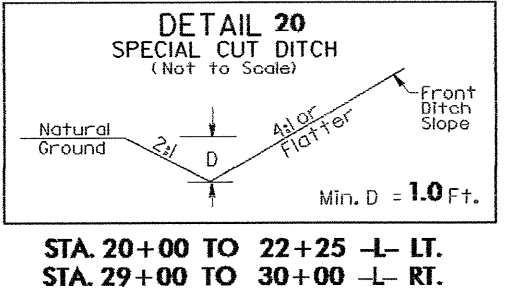

28-SEP-2004 11:20 AM
R:\3427\Roadway\osFr_3427.dwg
D:\albert\albert