
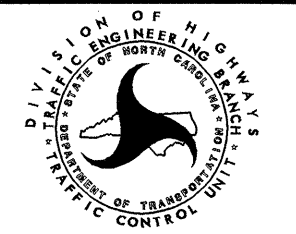


SEE PM-1 FOR FINAL PAVEMENT MARKING SCHEDULE AND RUMBLE STRIPES DETAIL

APPROVED: <i>Joseph Ishak</i> DATE: 8/17/04		<b>FINAL PAVEMENT MARKING PLAN</b> SCALE: NONE DATE: JULY 2004 DWG. BY: HAL DESIGN BY: HAL REVIEWED BY: JI		REVISIONS							
SEAL  ENGINEER JOSEPH ISHAK						<table border="1"> <tr><td> </td><td> </td></tr> <tr><td> </td><td> </td></tr> <tr><td> </td><td> </td></tr> </table>					

11-AUG-2004 10:22  
 M:\TC\Updated\_top\pm\NR\_3427\_TC\_BTpm.dgn  
 halawandos AT TETC206424