


SIGNAL FACE	INTERVAL	
	1	2
11,13	ON	OFF
12,14	OFF	ON
21,22	ON	OFF
23,24	ON	OFF


**SIGNAL FACE I.D.**

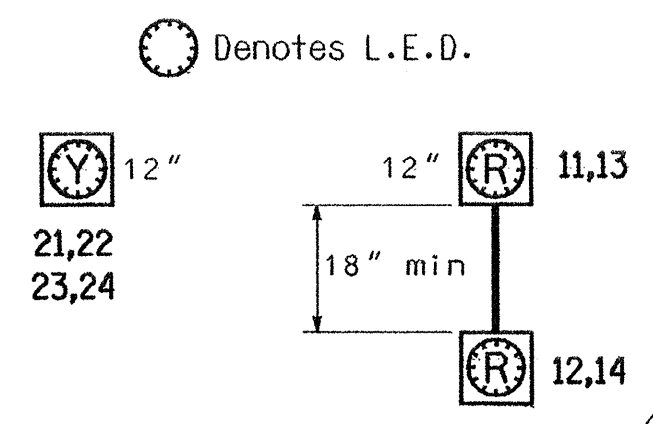

Flasher

**NOTES**

- Refer to "Roadway Standard Drawings NCDOT" dated January 2002 and "Standard Specifications for Roads and Structures" dated January 2002.

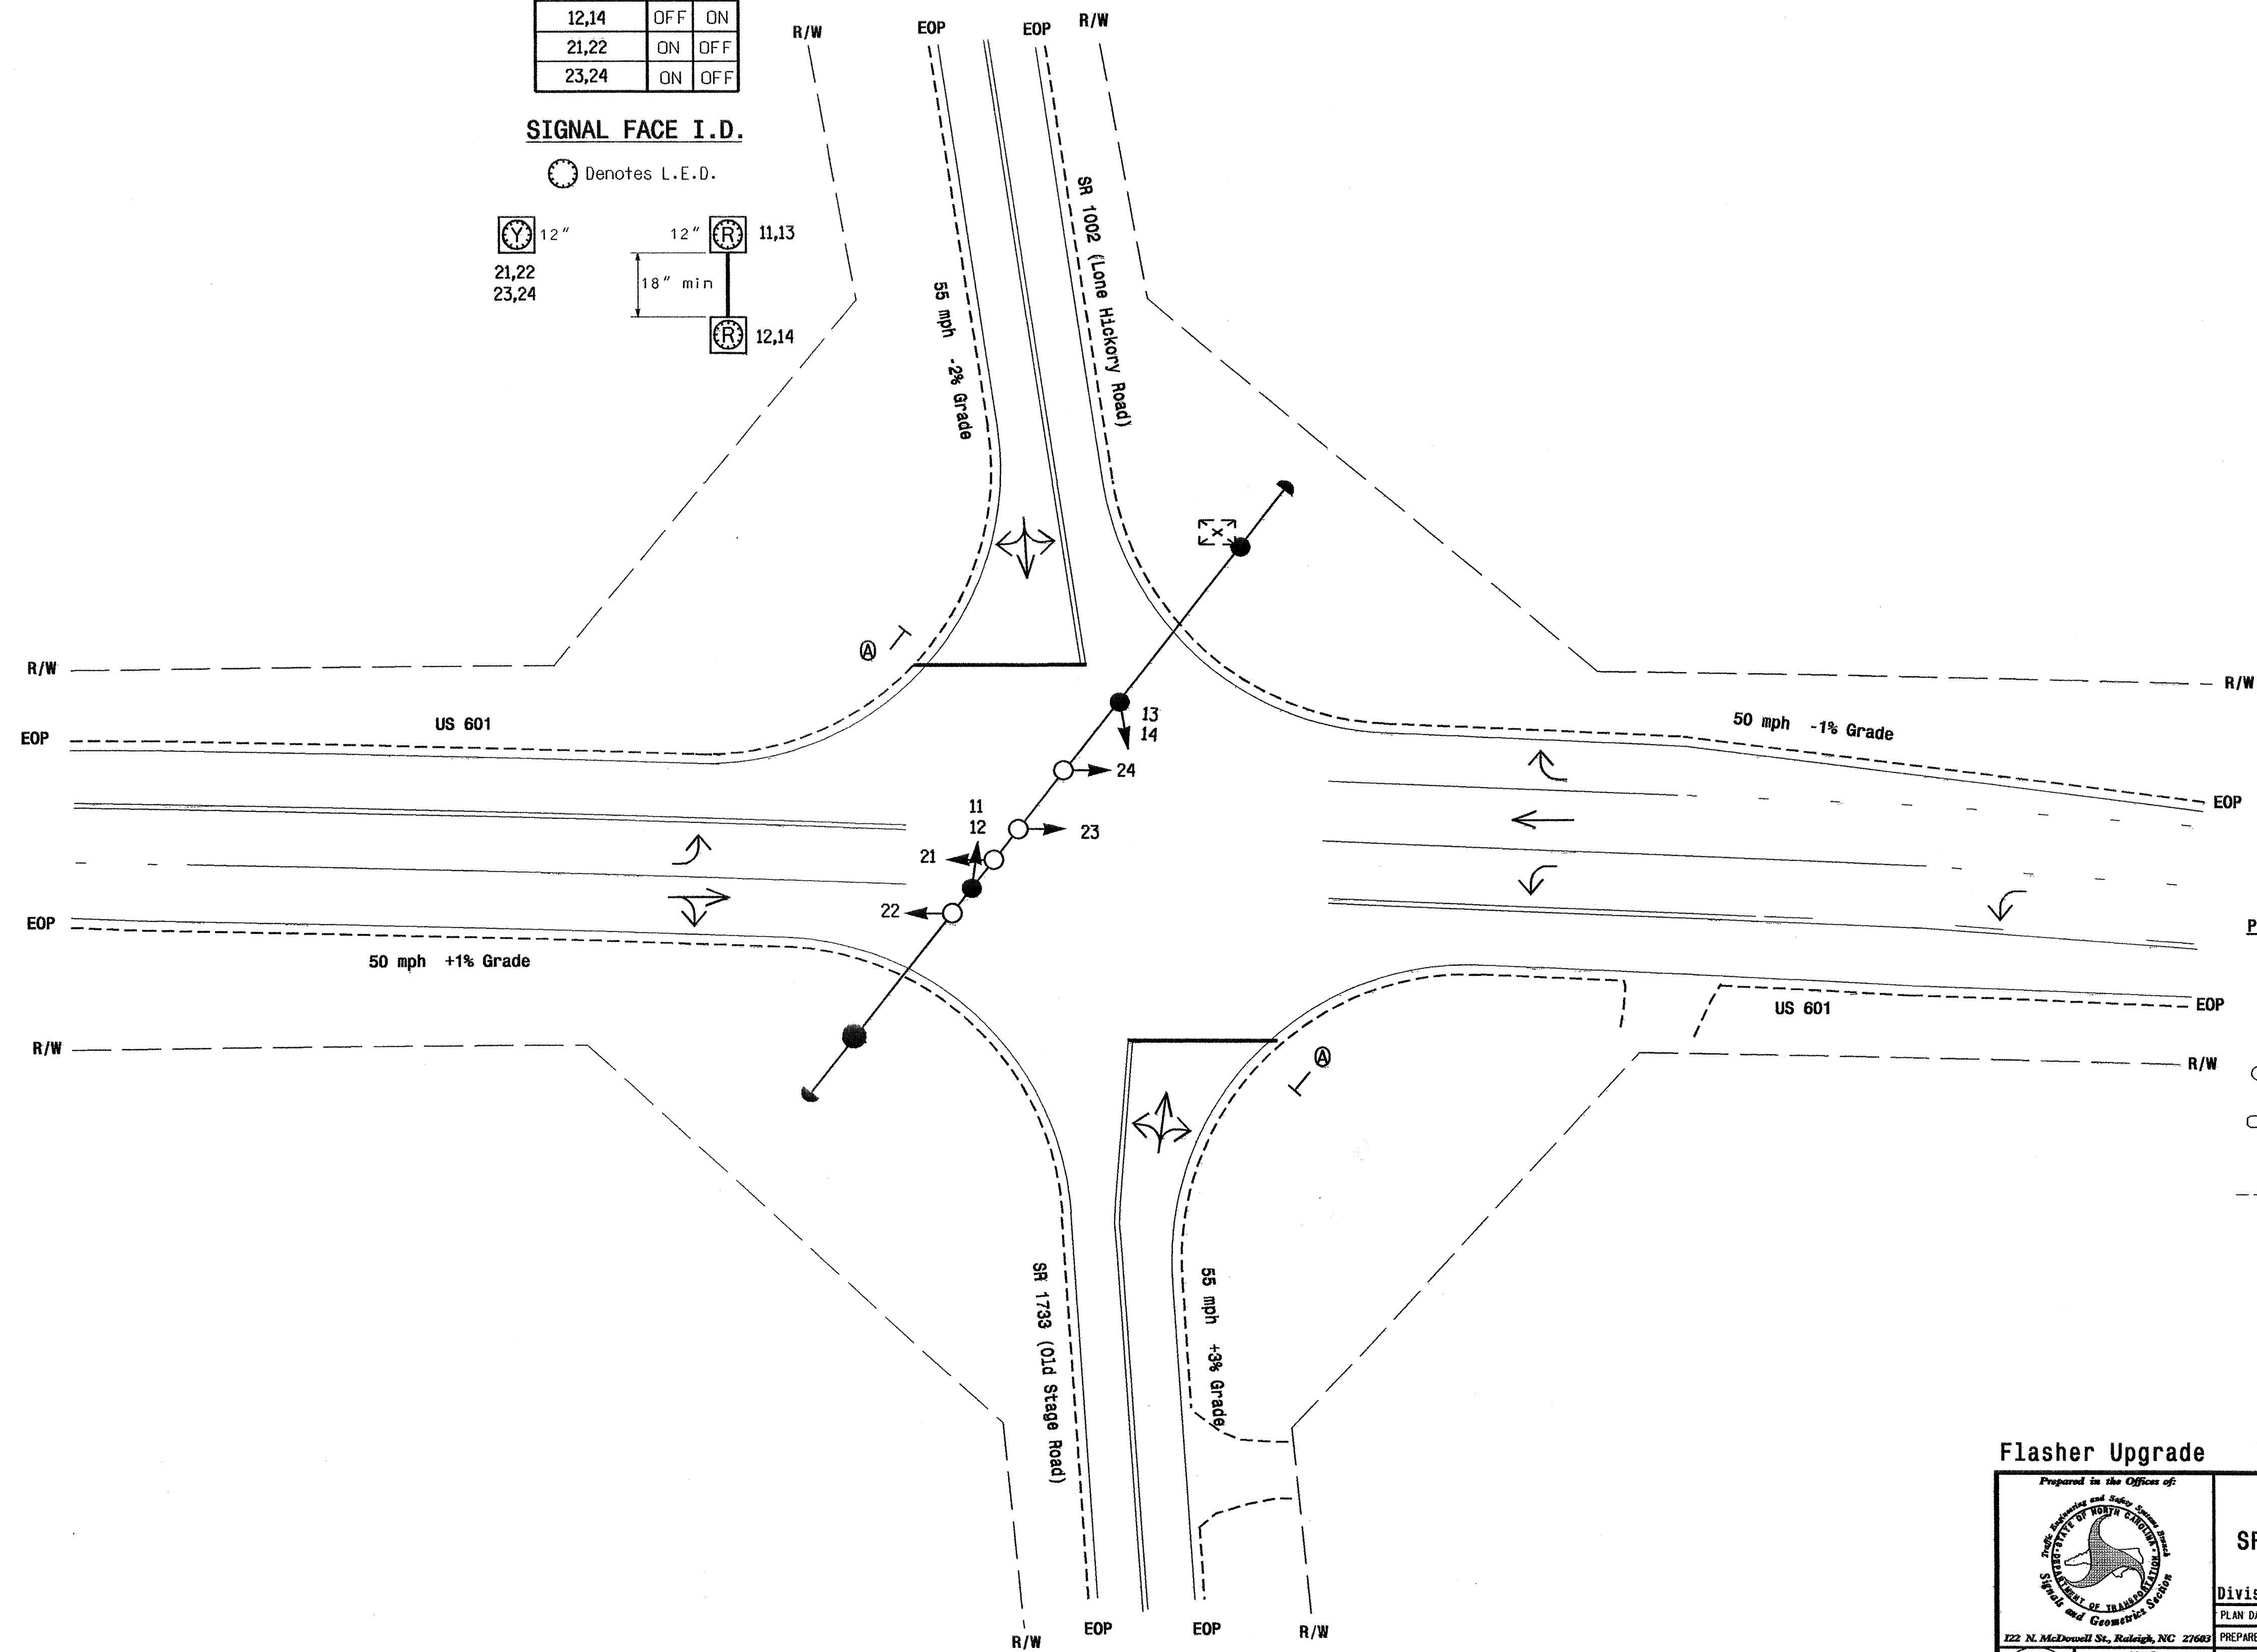

PLAN QUANTITIES	
Pay Item	Feet
Signal Cable	-
Messenger Cable	-
Lead-in Cable	-

LEGEND	
PROPOSED	EXISTING
	N/A
	N/A
N/A	

Flasher Upgrade Final Design

US 601 at SR 1002 (Lone Hickory Road)/ SR 1733 (Old Stage Road)

Division 11 Yadkin County Yadkinville

PLAN DATE: June 2003 REVIEWED BY: T.J. Williams

PREPARED BY: Luhr REVIEWED BY:

REVISIONS: \_\_\_\_\_ INIT: \_\_\_\_\_ DATE: \_\_\_\_\_

1"=20'

SEAL  
TIMOTHY J. WILLIAMS  
ENGINEER  
24393  
6/24/04

11-1286

25 JUN 2004 15:50 W:\PROJECTS\11-1286\11-1286-01\11-1286-01.dwg