


**NOTES:**  
 FOR BARRIER RAIL REINFORCING STEEL AND DETAILS, SEE "CONCRETE BARRIER RAIL" SHEET.  
 FOR SECTIONS, SEE "TYPICAL SECTION", SHEET 2 OF 2.

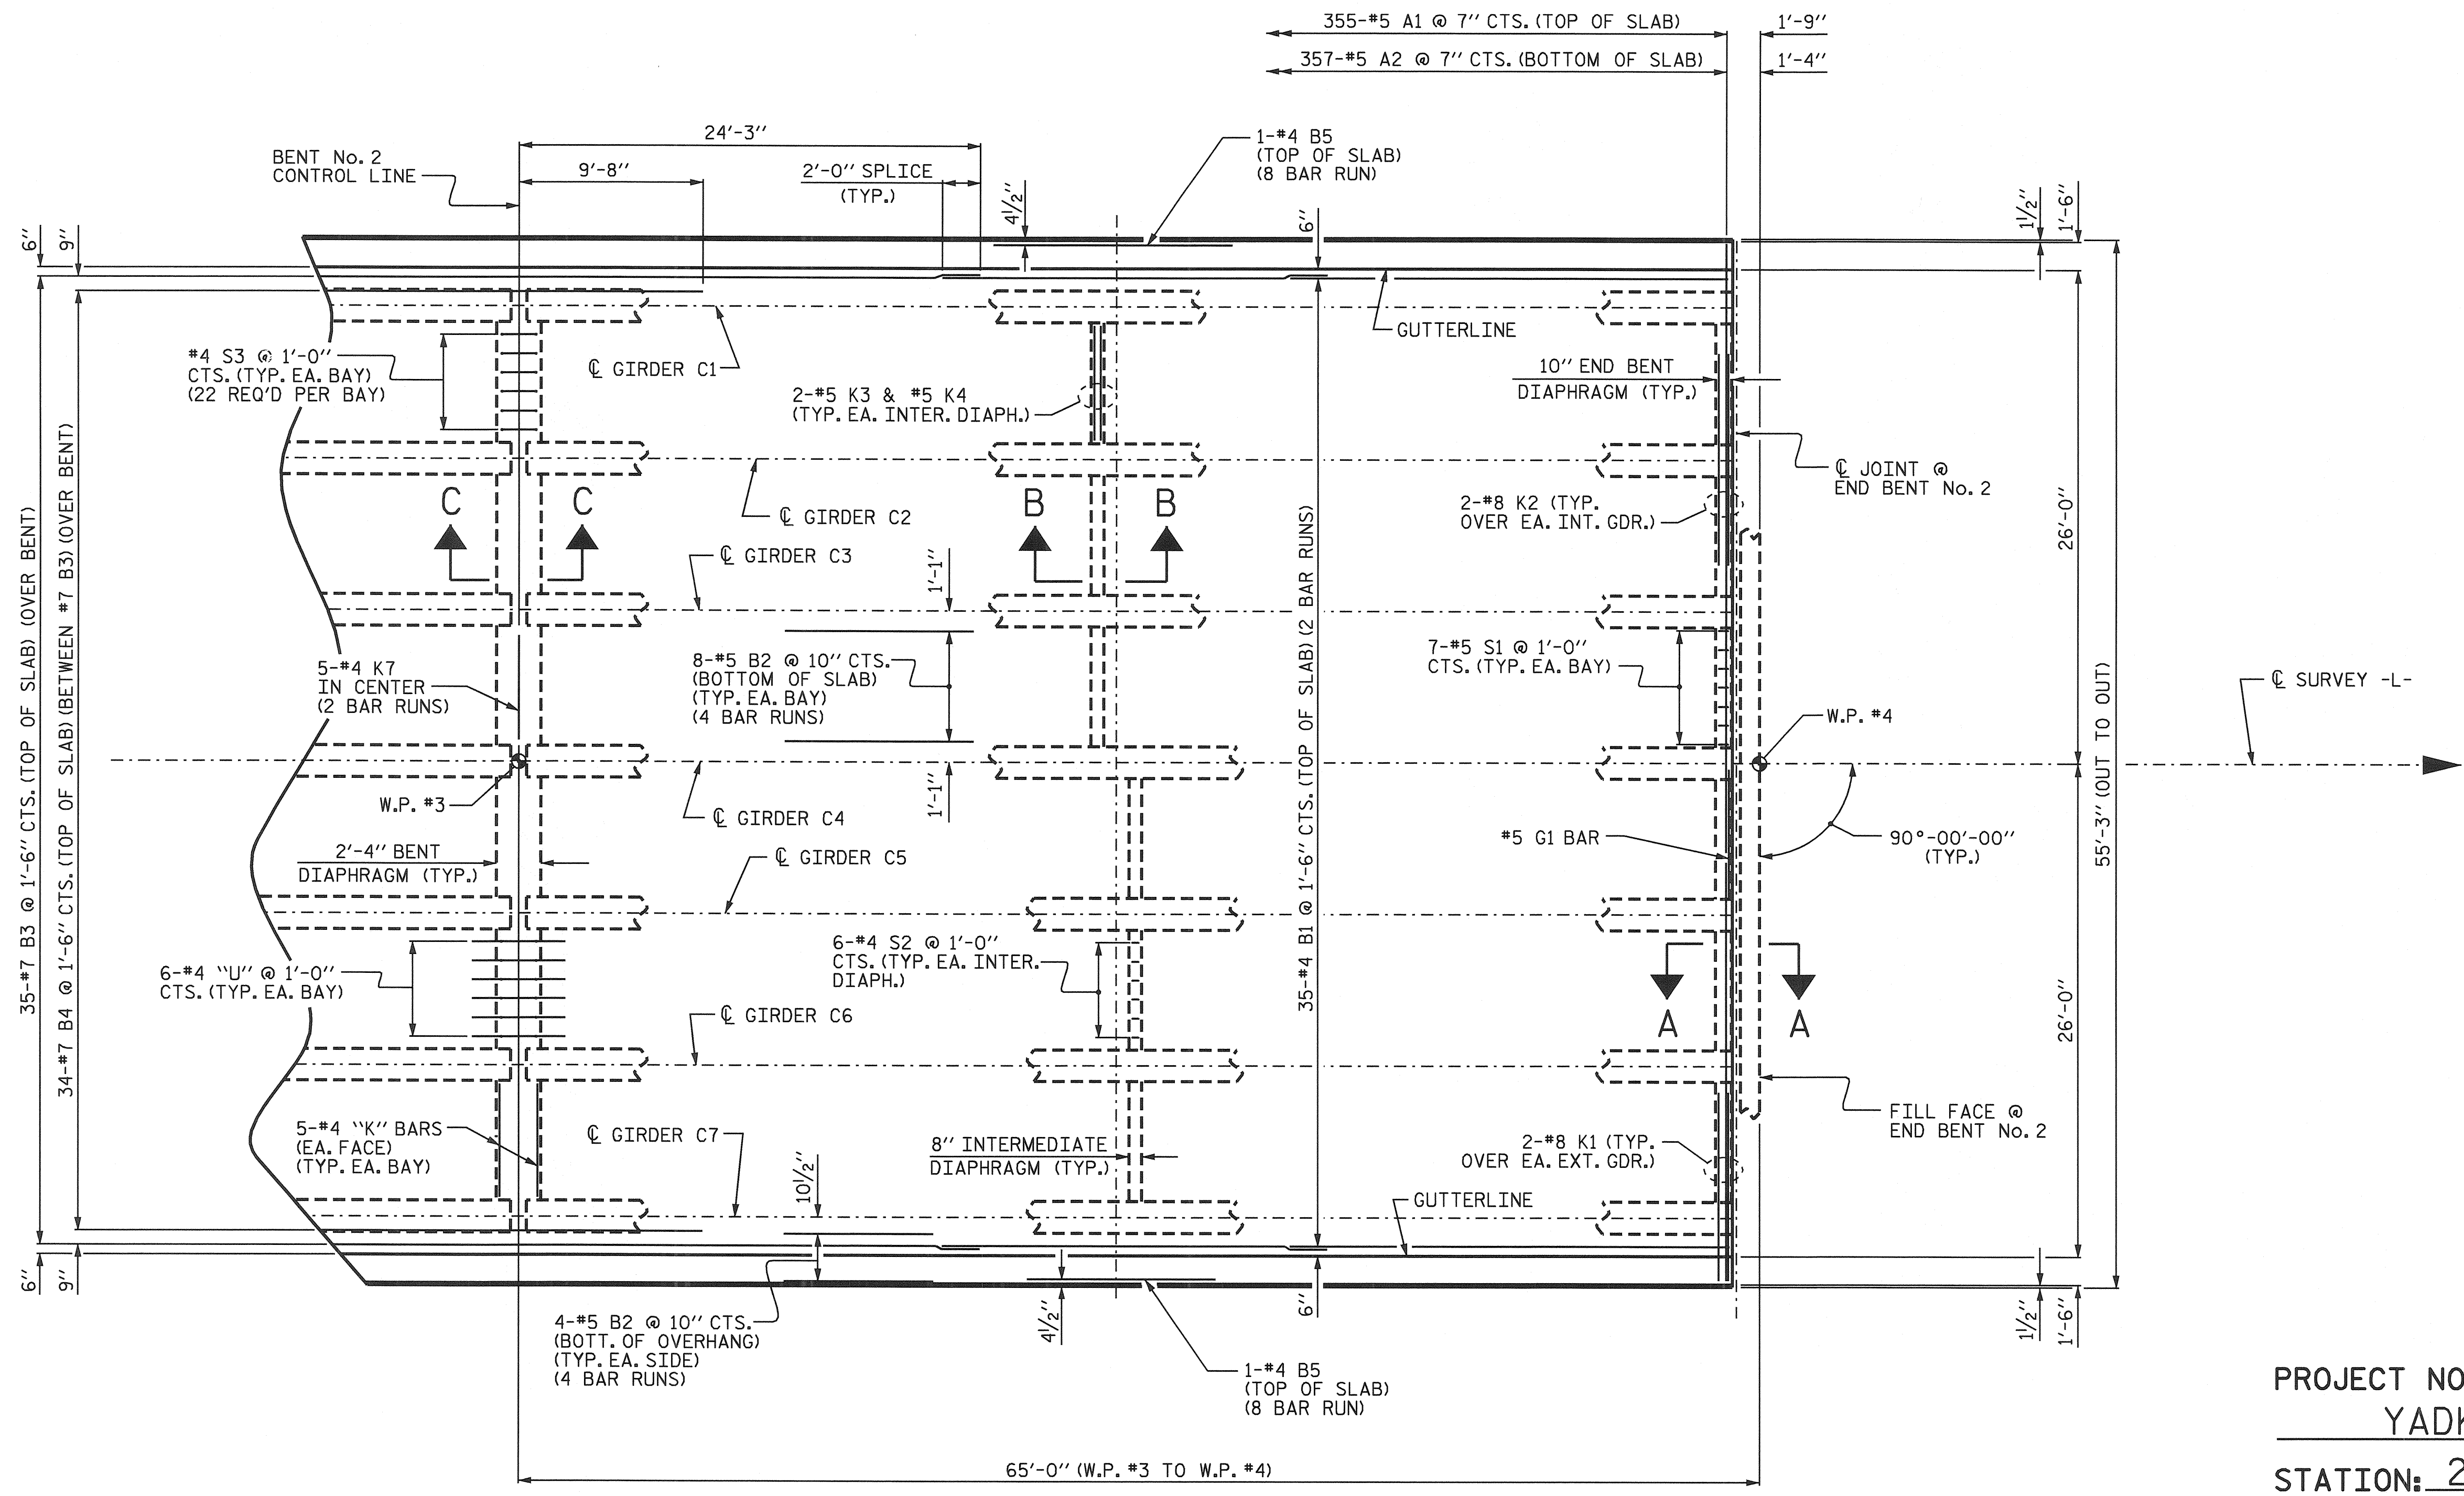


**PLAN OF SPAN "C"**

PROJECT NO. R-3427  
YADKIN COUNTY  
 STATION: 236+73.00 -L-

STATE OF NORTH CAROLINA  
 DEPARTMENT OF TRANSPORTATION  
 RALEIGH

SUPERSTRUCTURE  
 PLAN OF SPAN "C"

REVISIONS						SHEET NO.
NO.	BY:	DATE:	NO.	BY:	DATE:	S-8
1			3			TOTAL SHEETS
2			4			31

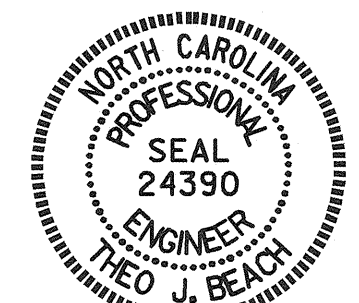

*Theo J. Beach* 8/13/04

DRAWN BY: P.C. BREWER DATE: 6/11/03  
 CHECKED BY: S.B. WILLIAMS DATE: 6/26/03

13-AUG-2004 12:05  
 W:\squad\13427\str1\pbrewer\lcr\station\R3427.sd\_PS\_01.dgn  
 tbeach