


**NOTES:**

FOR BARRIER RAIL REINFORCING STEEL AND DETAILS, SEE "CONCRETE BARRIER RAIL" SHEET.

FOR SECTIONS, SEE "TYPICAL SECTION", SHEET 2 OF 2.

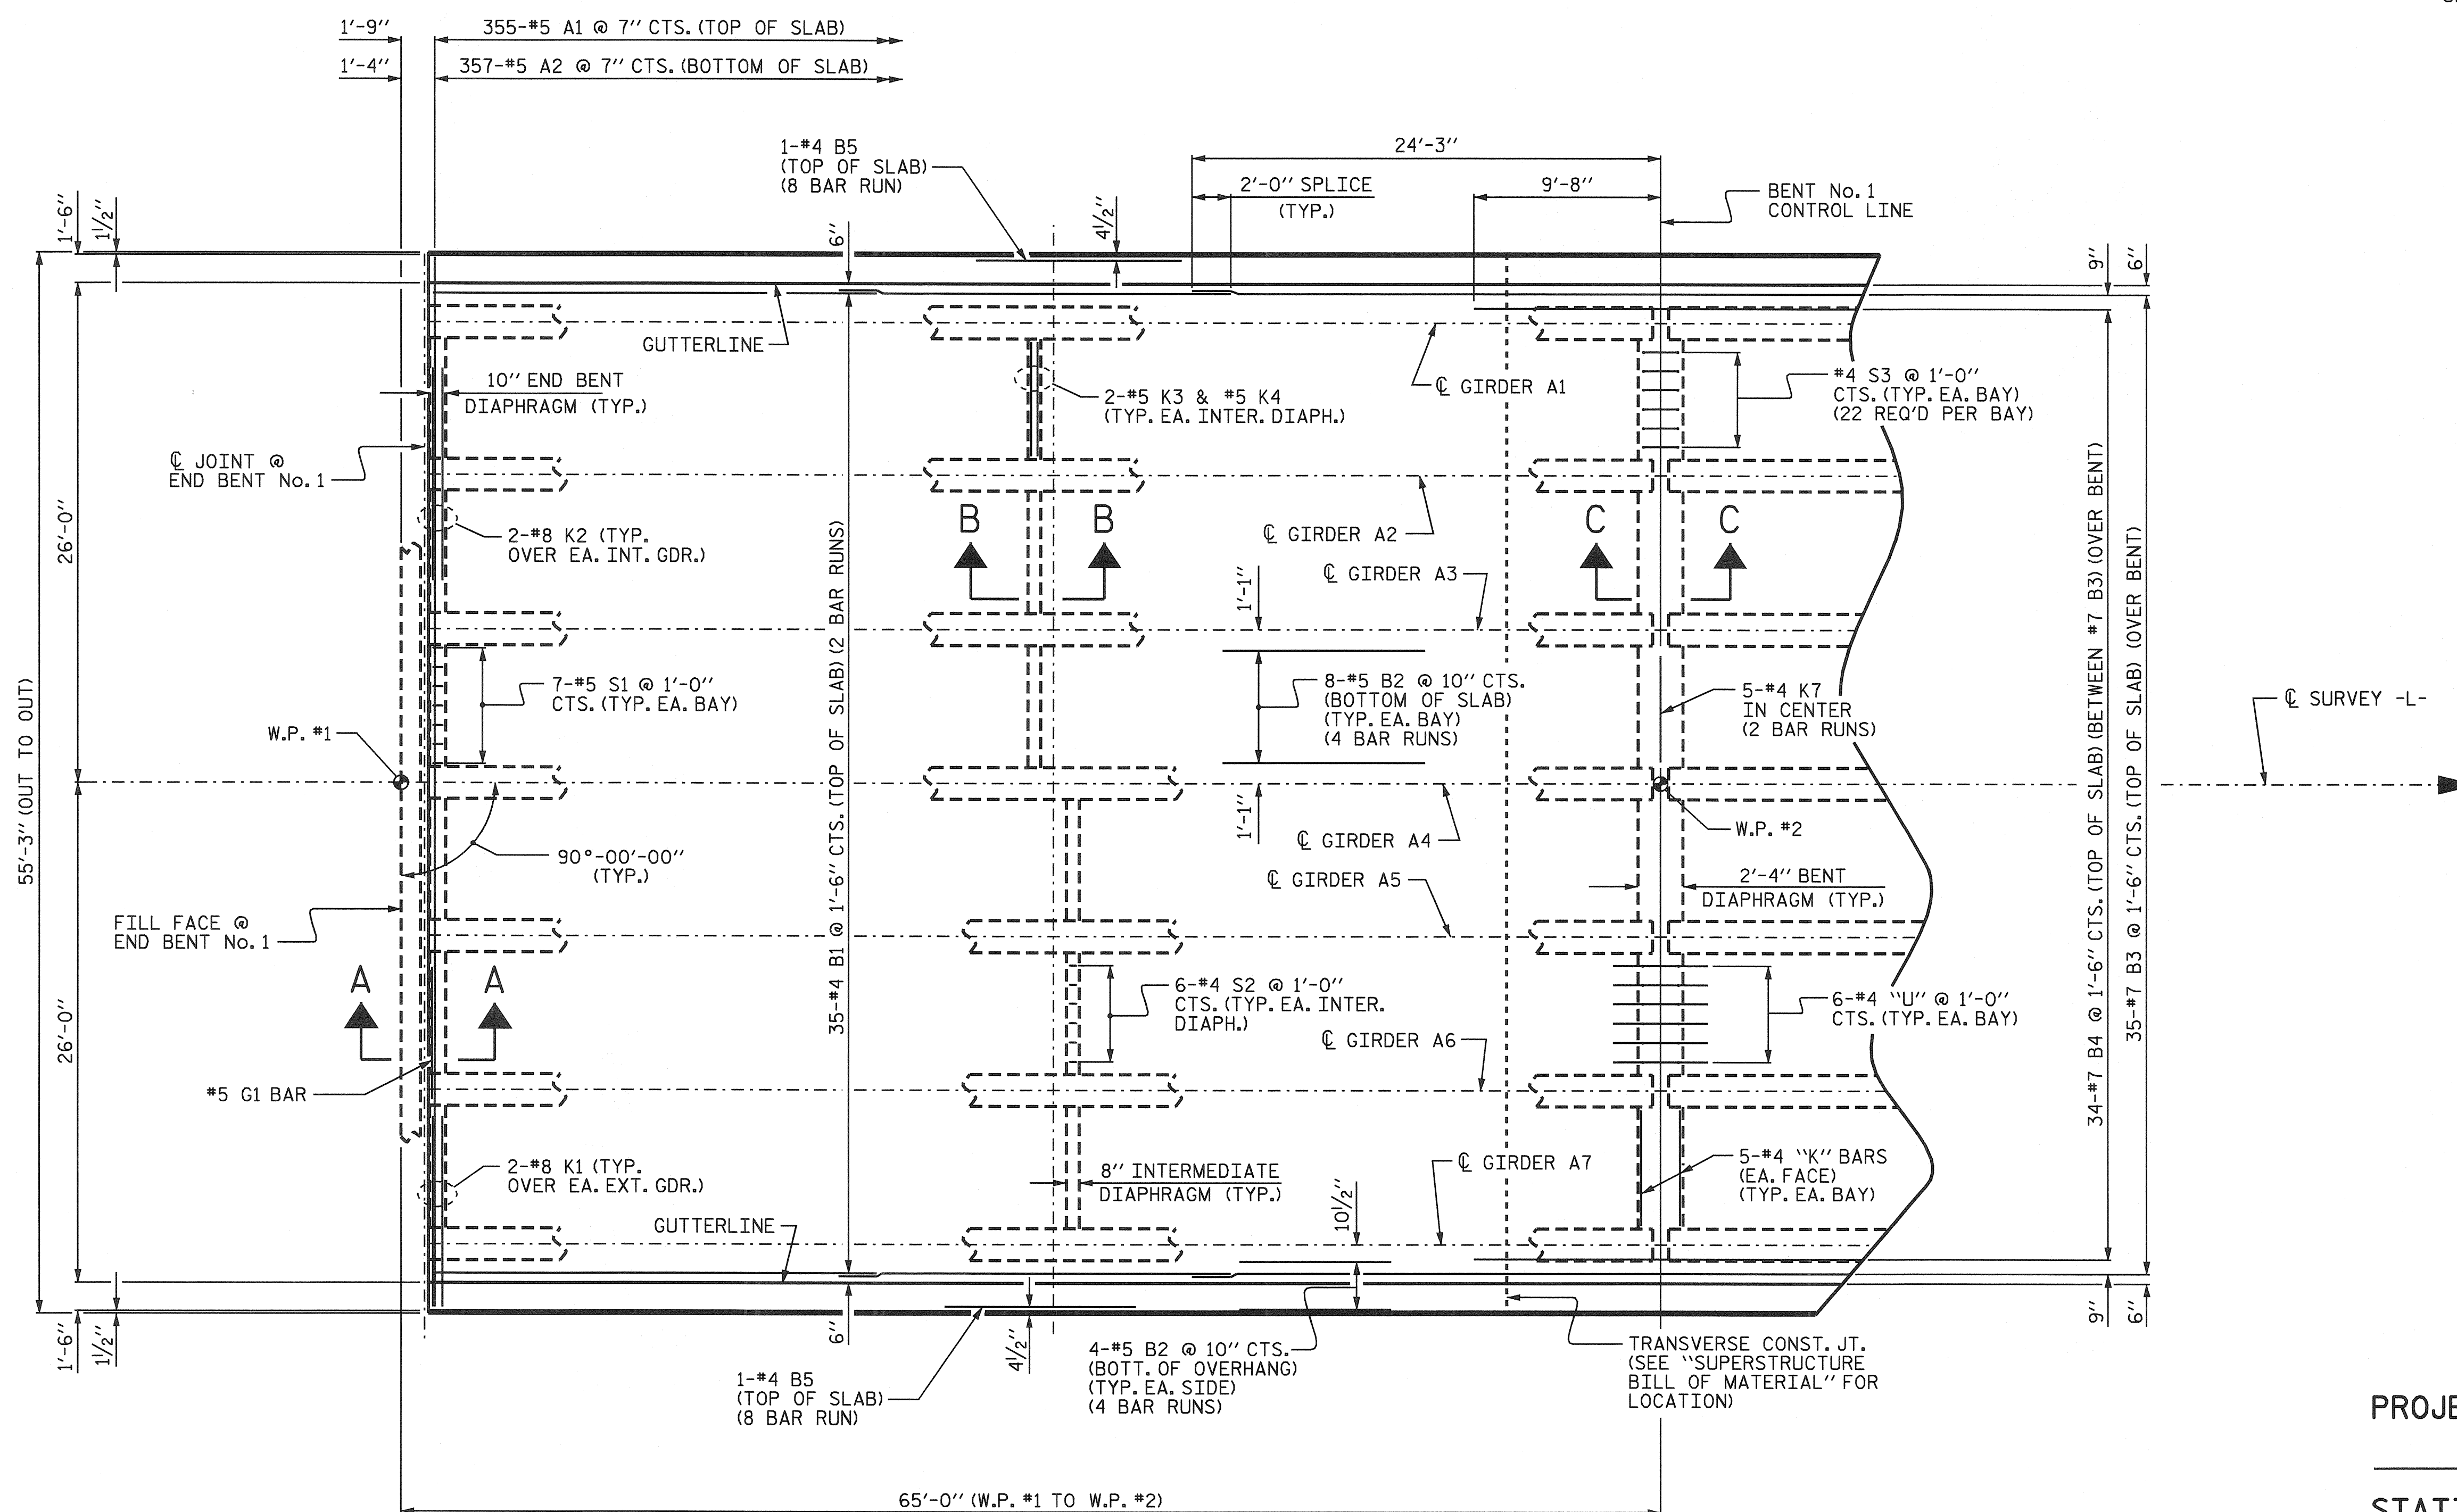

**PLAN OF SPAN "A"**


PROJECT NO. R-3427  
YADKIN COUNTY  
 STATION: 236+73.00 -L-

STATE OF NORTH CAROLINA  
 DEPARTMENT OF TRANSPORTATION  
 RALEIGH

**SUPERSTRUCTURE**  
**PLAN OF SPAN "A"**

REVISIONS				SHEET NO.	
NO.	BY:	DATE:	NO.	BY:	DATE:
1			3		
2			4		

TOTAL SHEETS: 31

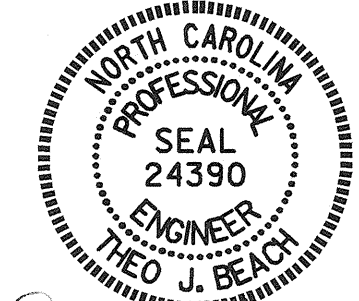

*Ned J. Beach* 8/13/04

DRAWN BY: P.C. BREWER DATE: 6/11/03  
 CHECKED BY: S.B. WILLIAMS DATE: 6/26/03

13-AUG-2004 12:05  
 W:\squad\vr3427\str1\pbrw\Microstation\R3427.sd\_PS.01.dgn  
 tbeach