
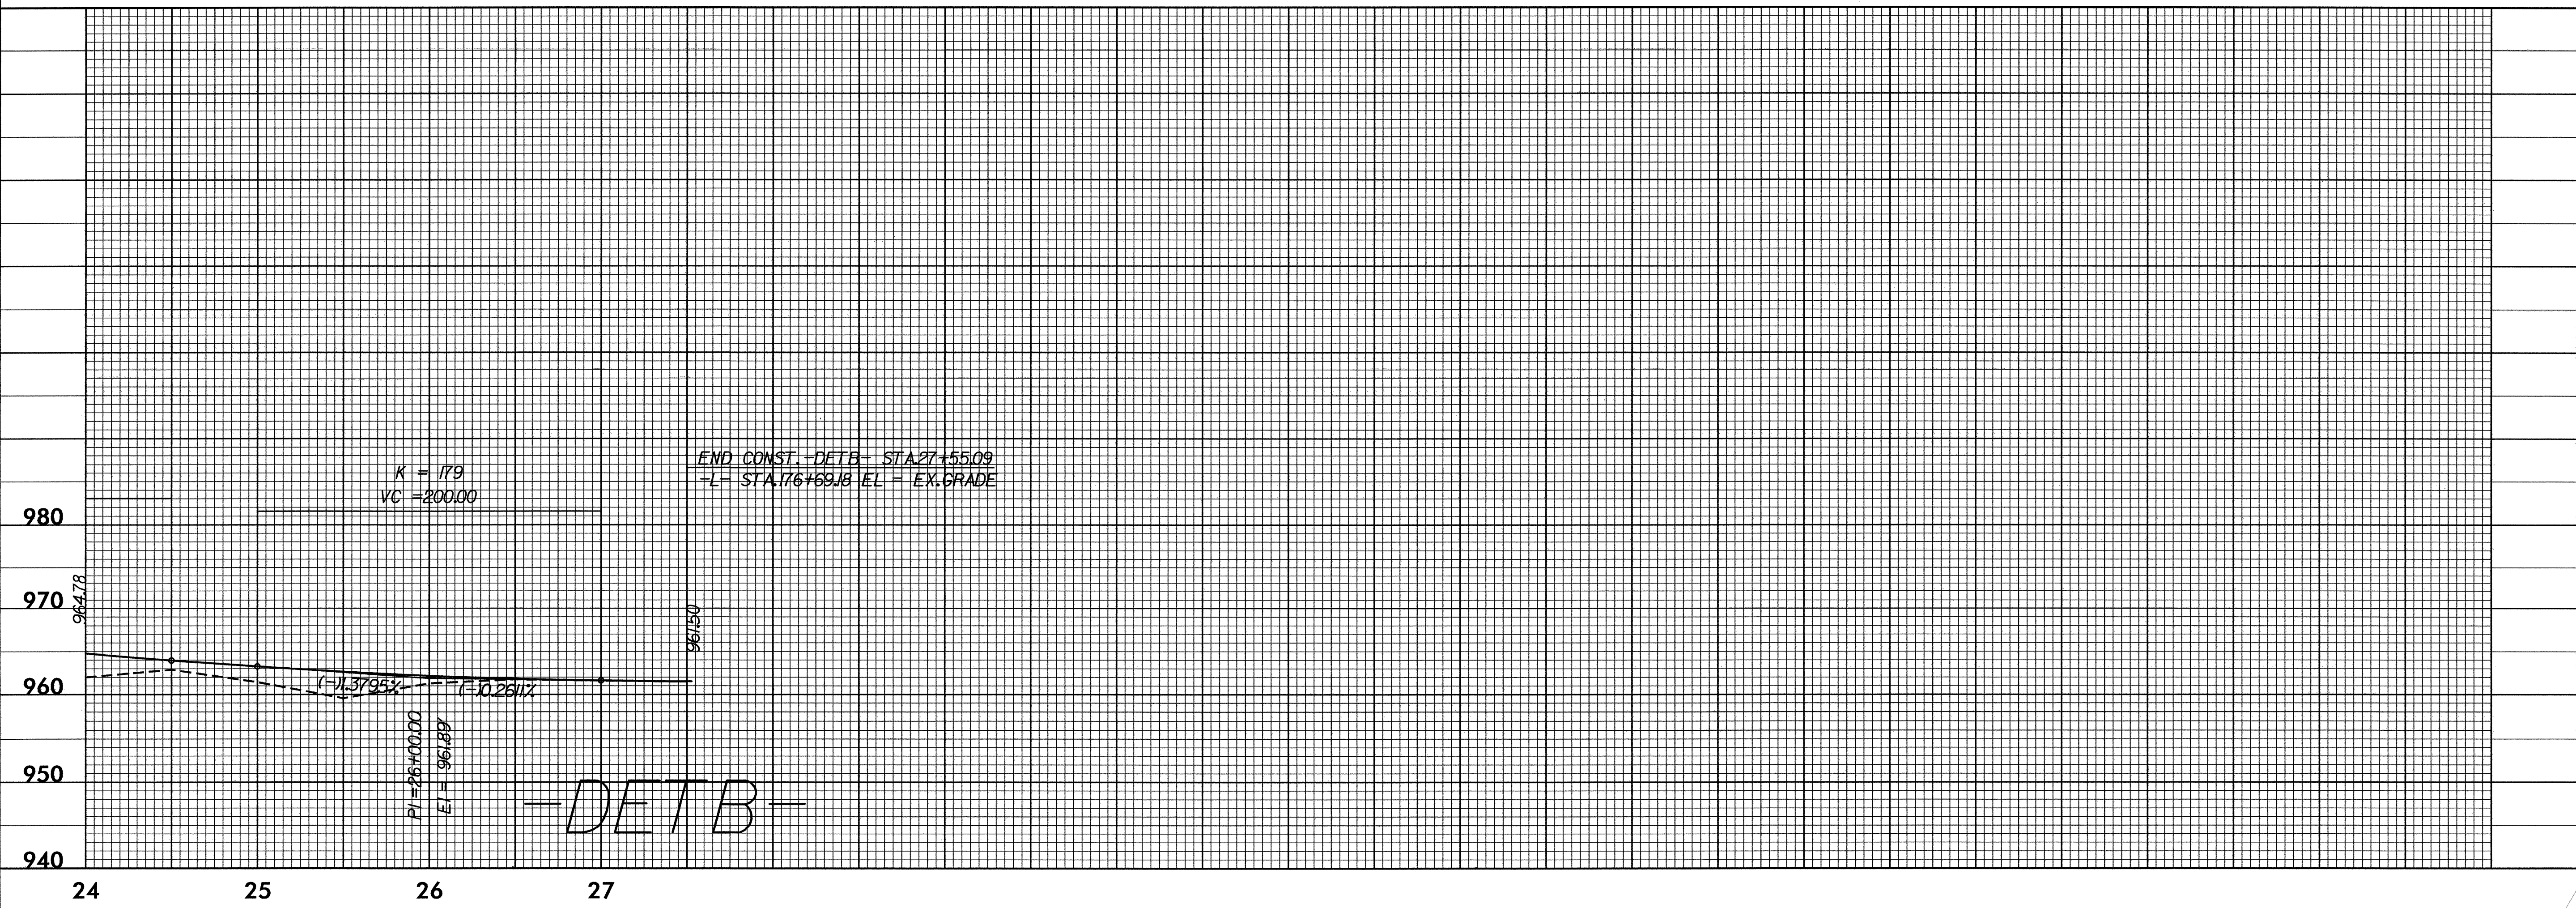


5/26/99

PROJECT REFERENCE NO. R-3427	SHEET NO. 55
ROADWAY DESIGN ENGINEER	HYDRAULICS ENGINEER

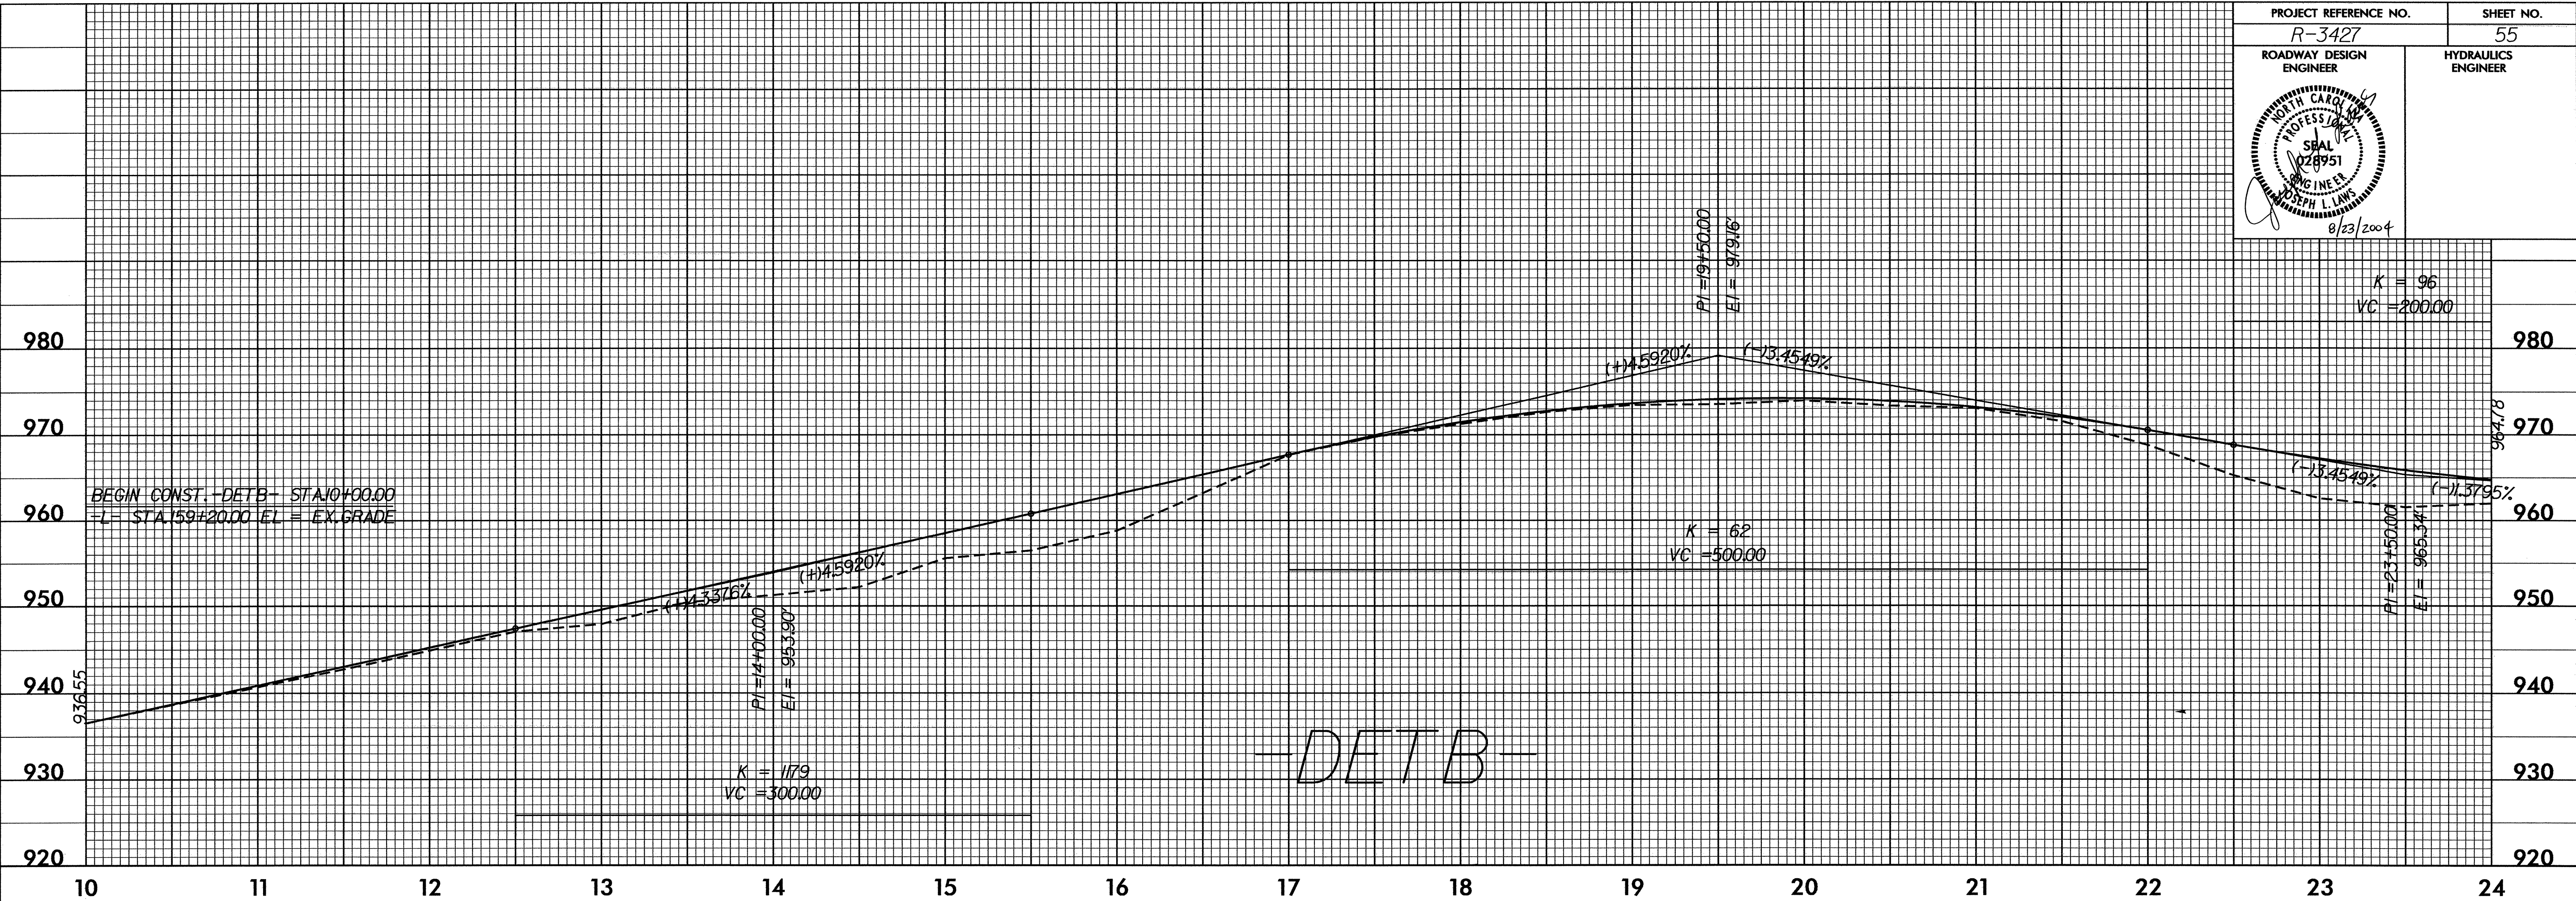

23-AUG-2004 15:32
A:\R00\3427\ps55r-3427.pf1.psh