


5/28/99

| | |
|---------------------------------|---------------------|
| PROJECT REFERENCE NO. R-3427 | SHEET NO. 54 |
| ROADWAY DESIGN ENGINEER | HYDRAULICS ENGINEER |
| | |

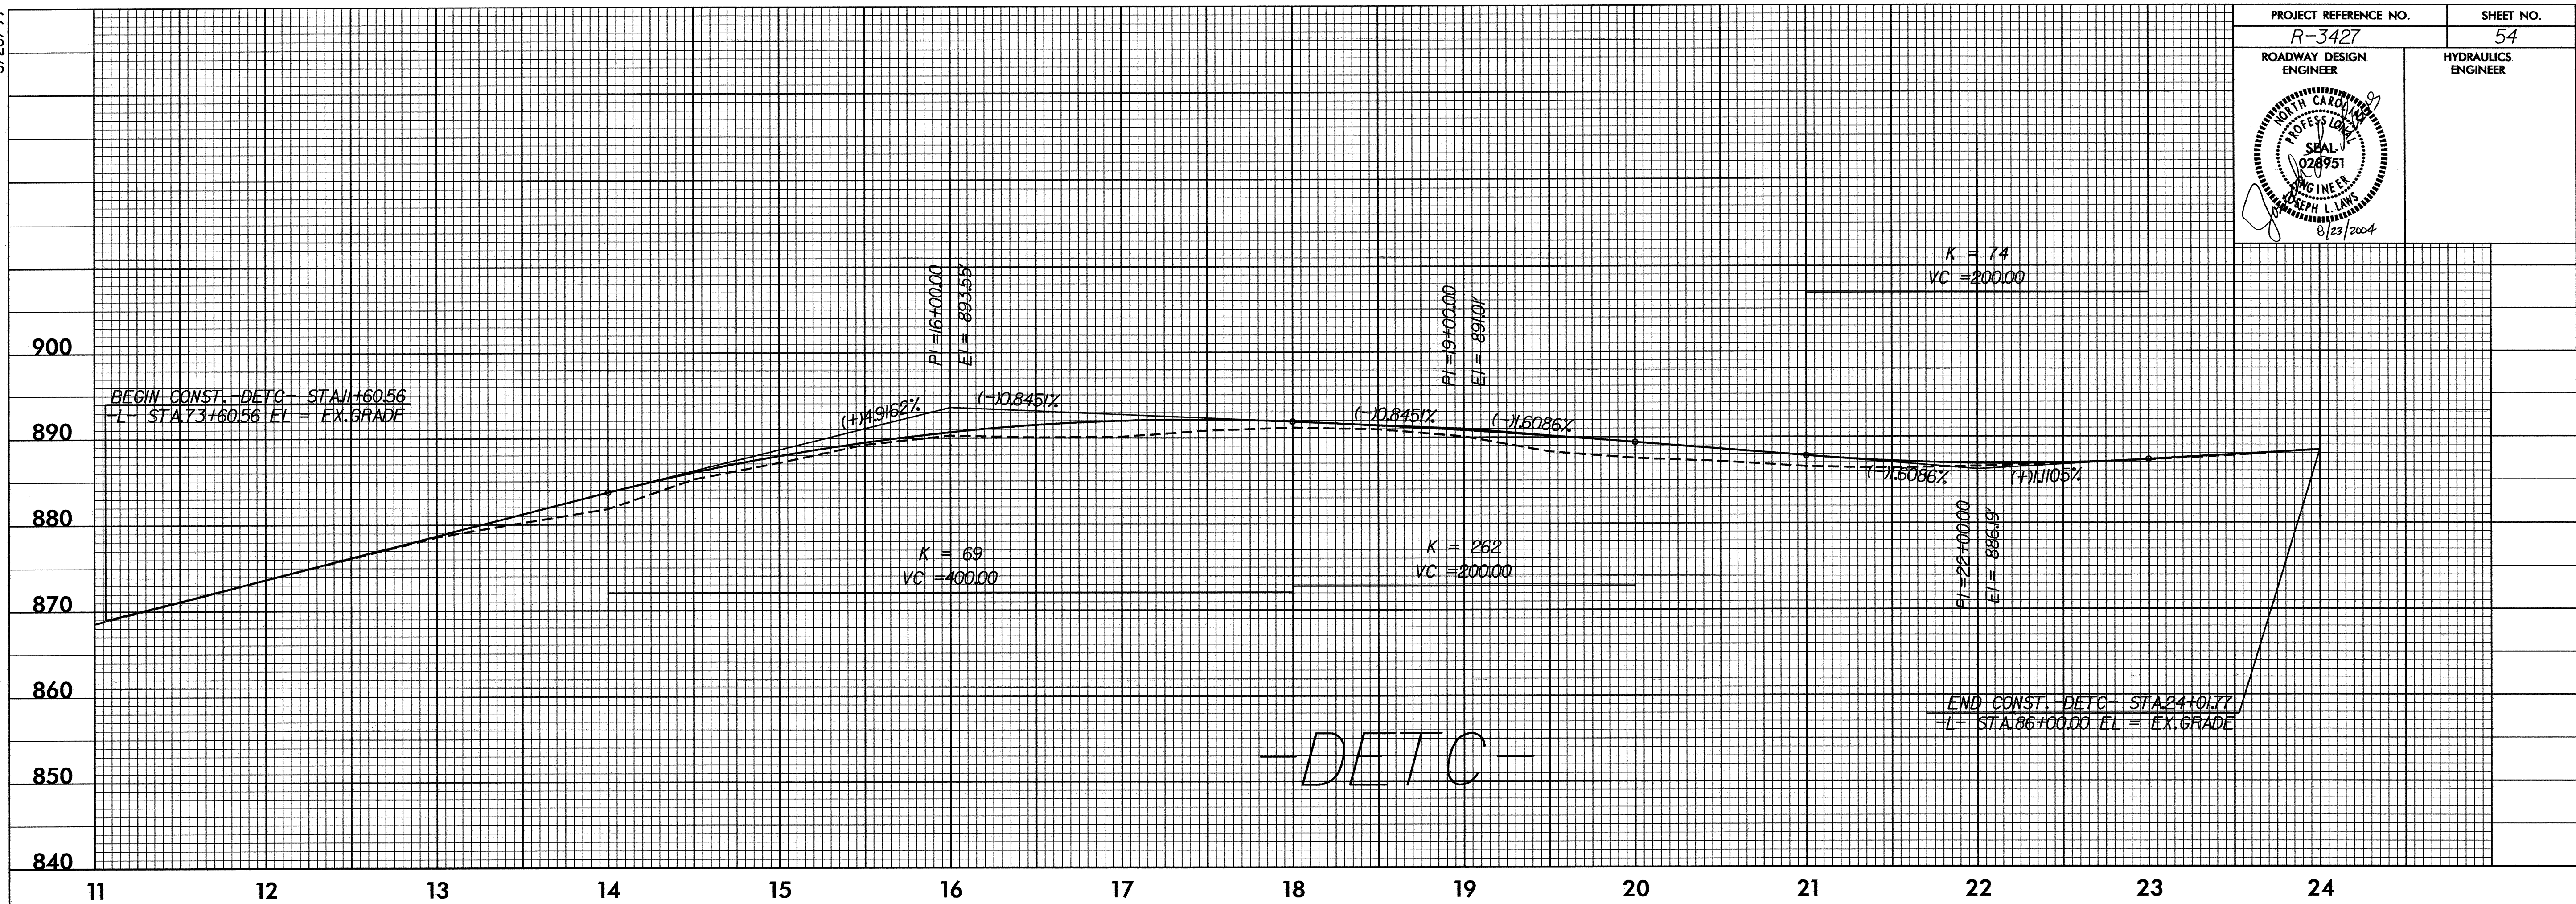

-DETC-

23-AUG-2004 16:37:00 ps54-3427.plt