
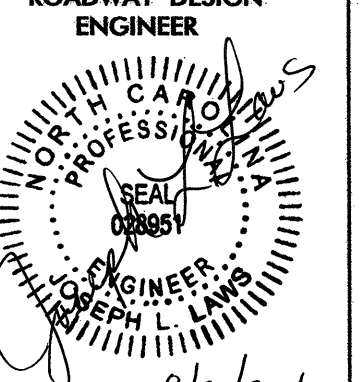
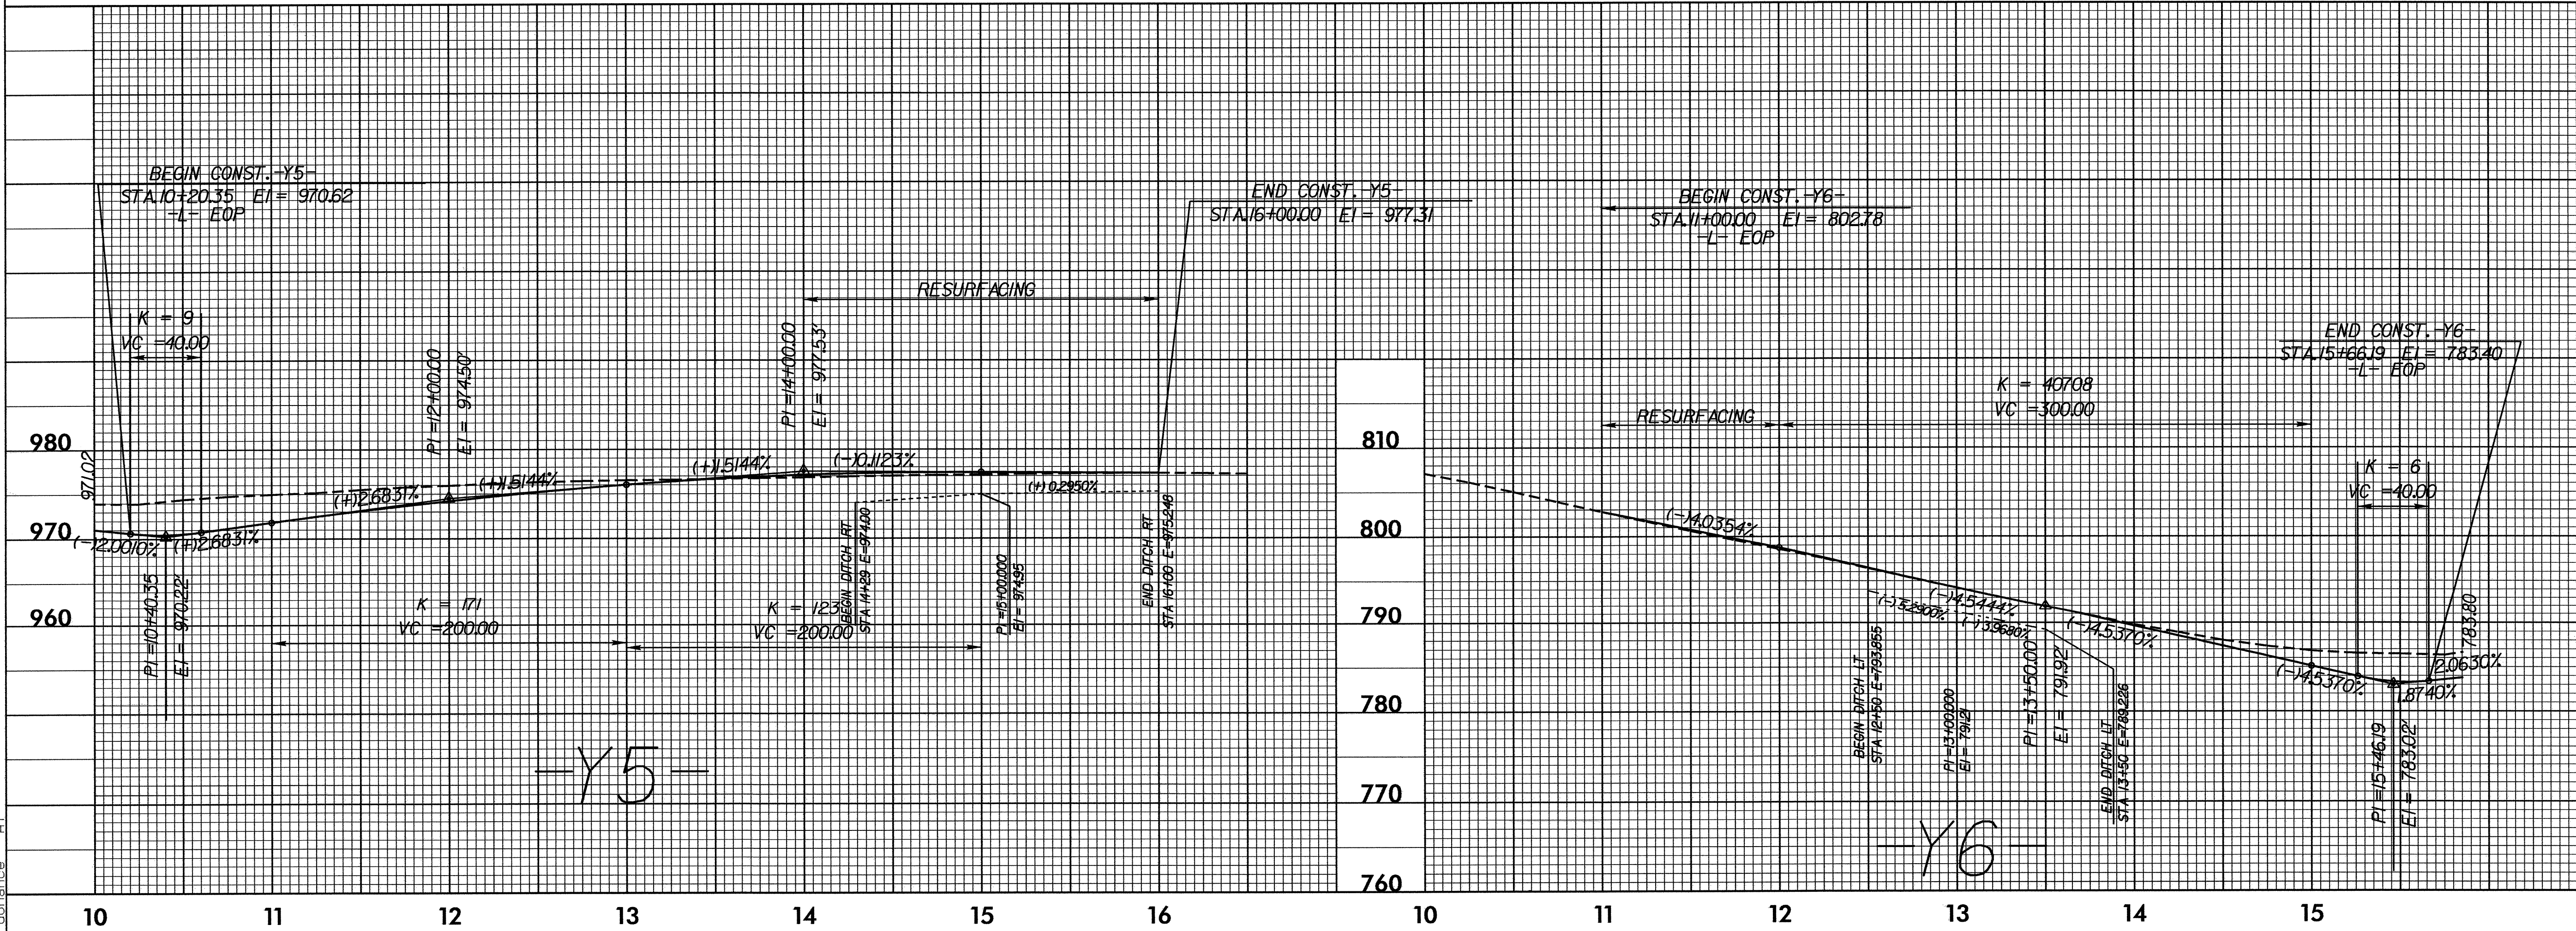


5/28/99

PROJECT REFERENCE NO. R-3427	SHEET NO. 53
ROADWAY DESIGN ENGINEER	HYDRAULICS ENGINEER
	
8/20/2004	

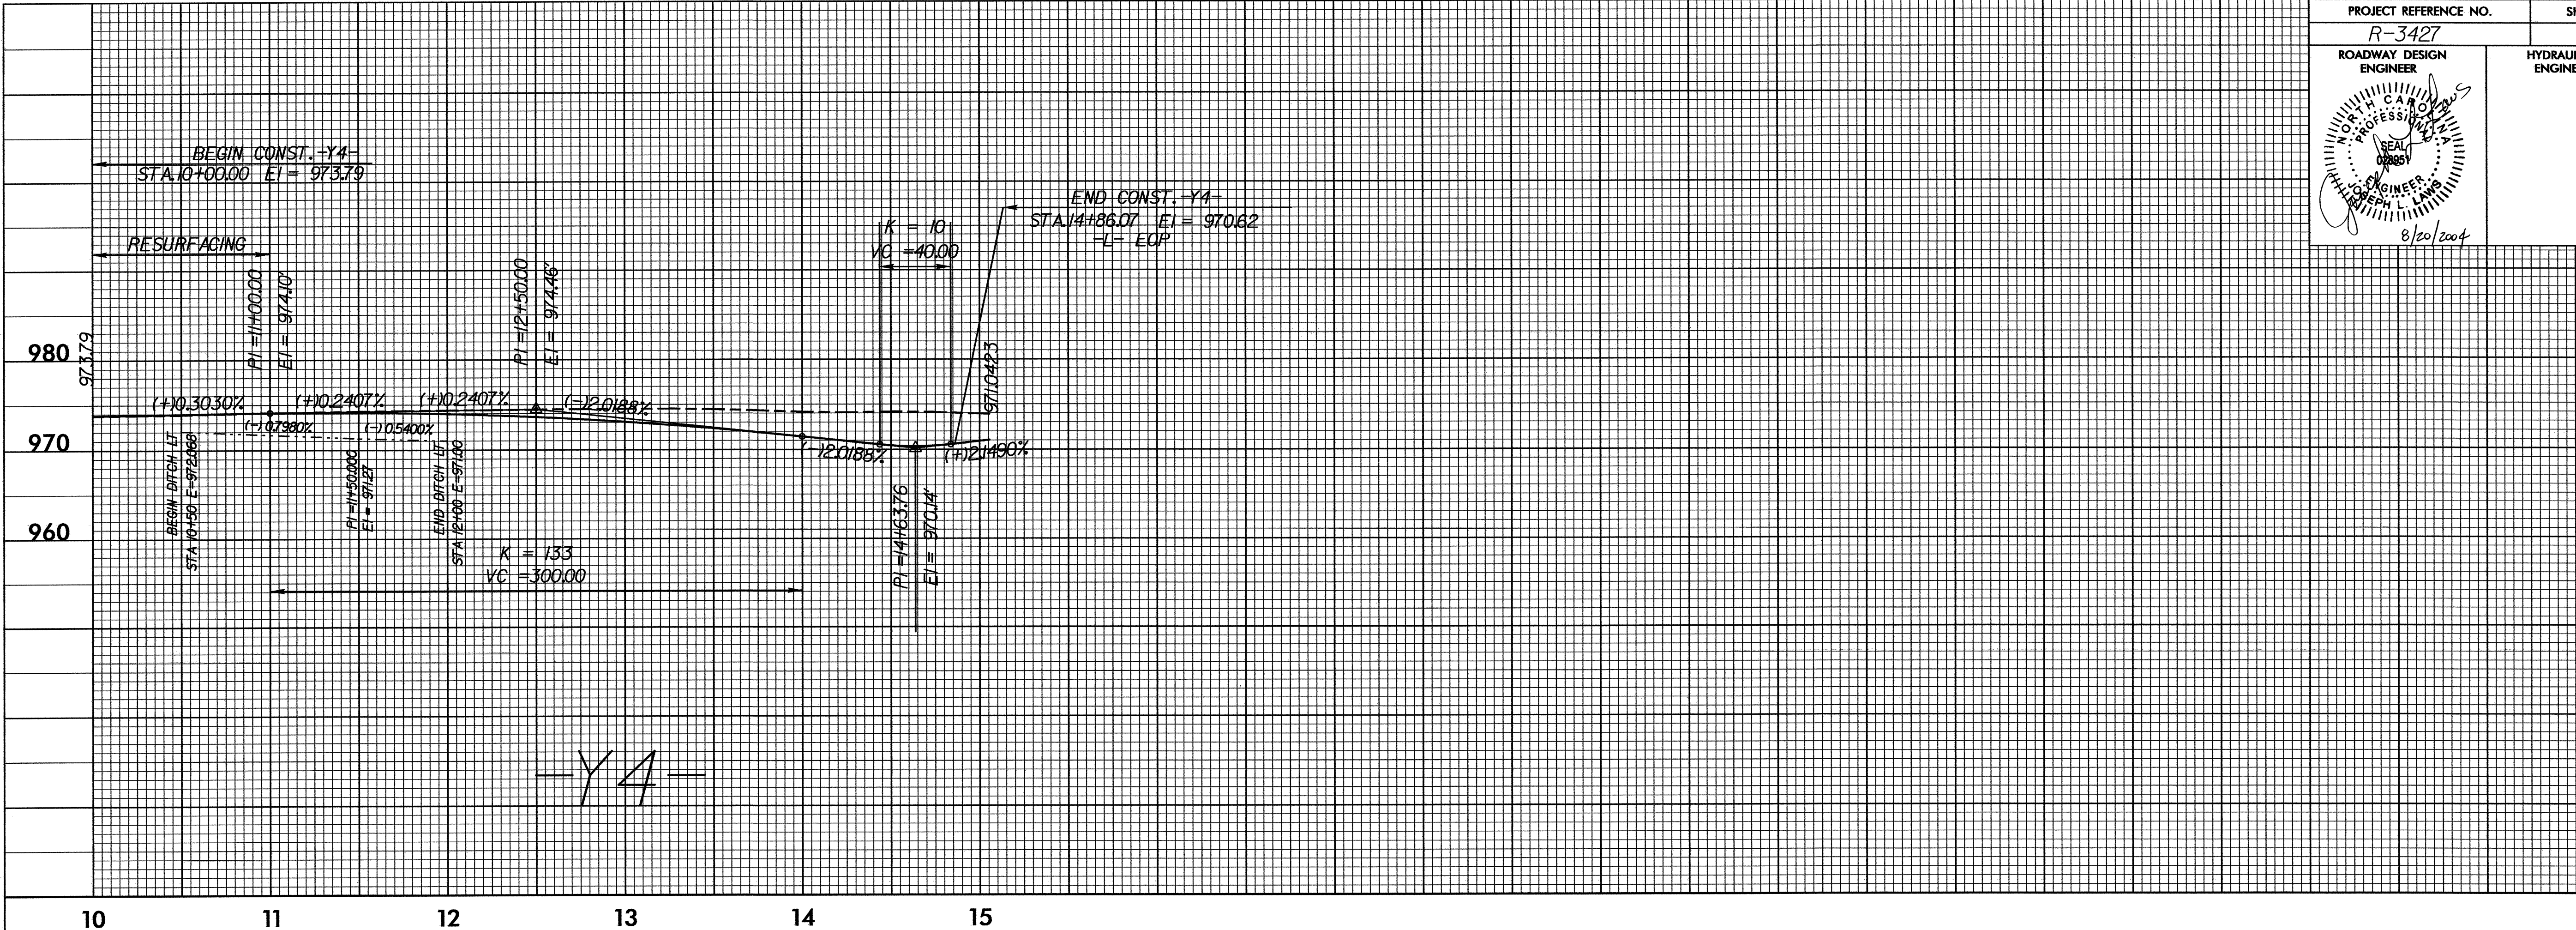

19-JUL-2004 4:38:36
 F:\R3427\PS53\3427PFL.PSH
 donance