



5/28/99

PROJECT REFERENCE NO. R-3427	SHEET NO. 52
ROADWAY DESIGN ENGINEER	HYDRAULICS ENGINEER

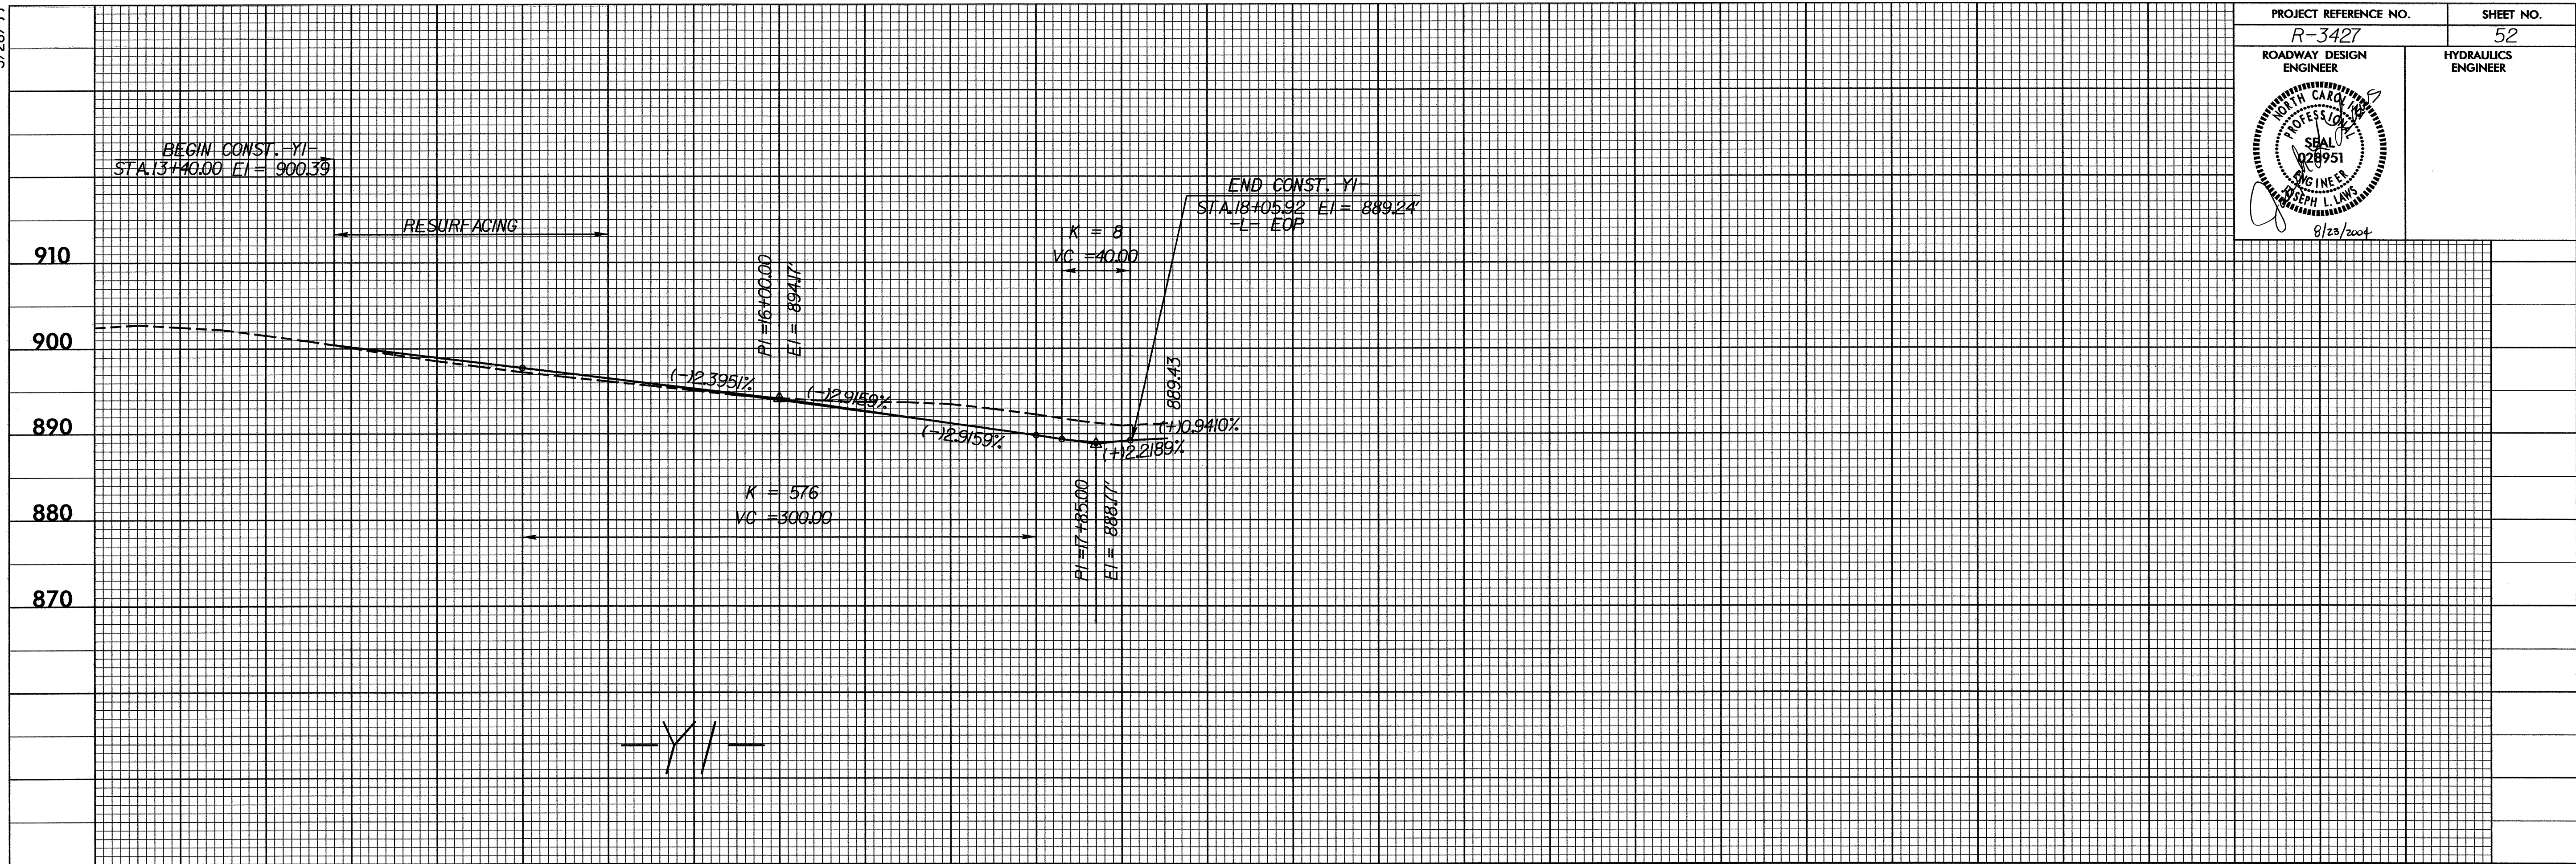

12 13 14 15 16 17 18

-Y1-

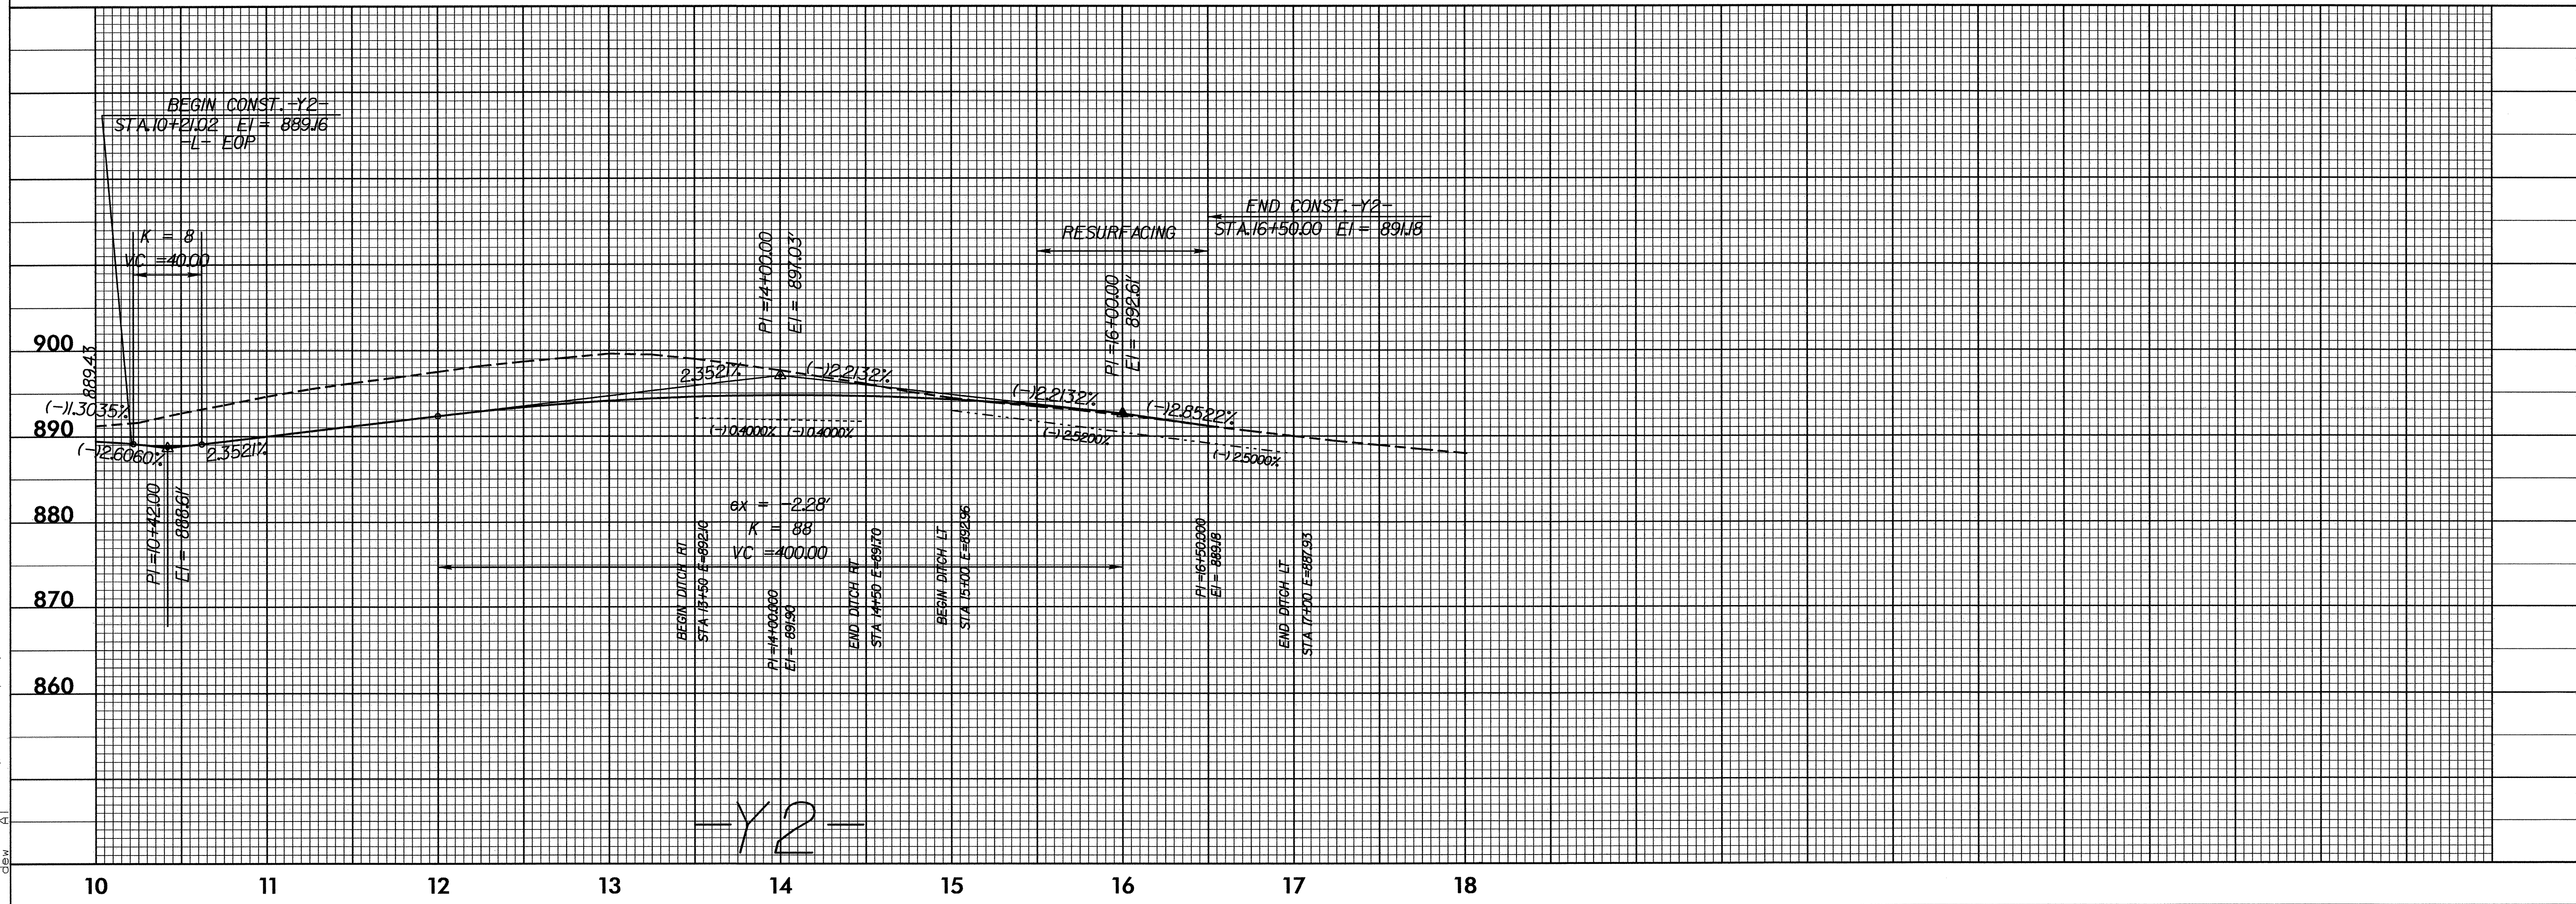

10 11 12 13 14 15 16 17 18

-Y2-

23-AUG-2004 10:52 AM  
C:\Users\jlaw\Documents\23-3427\p1.upsh