


5/14/99

PROJECT REFERENCE NO. R-3427	SHEET NO. 36
ROADWAY DESIGN ENGINEER	HYDRAULICS ENGINEER

** DESIGN EXCEPTION
REQUIRED FOR
VERTICAL CURVE

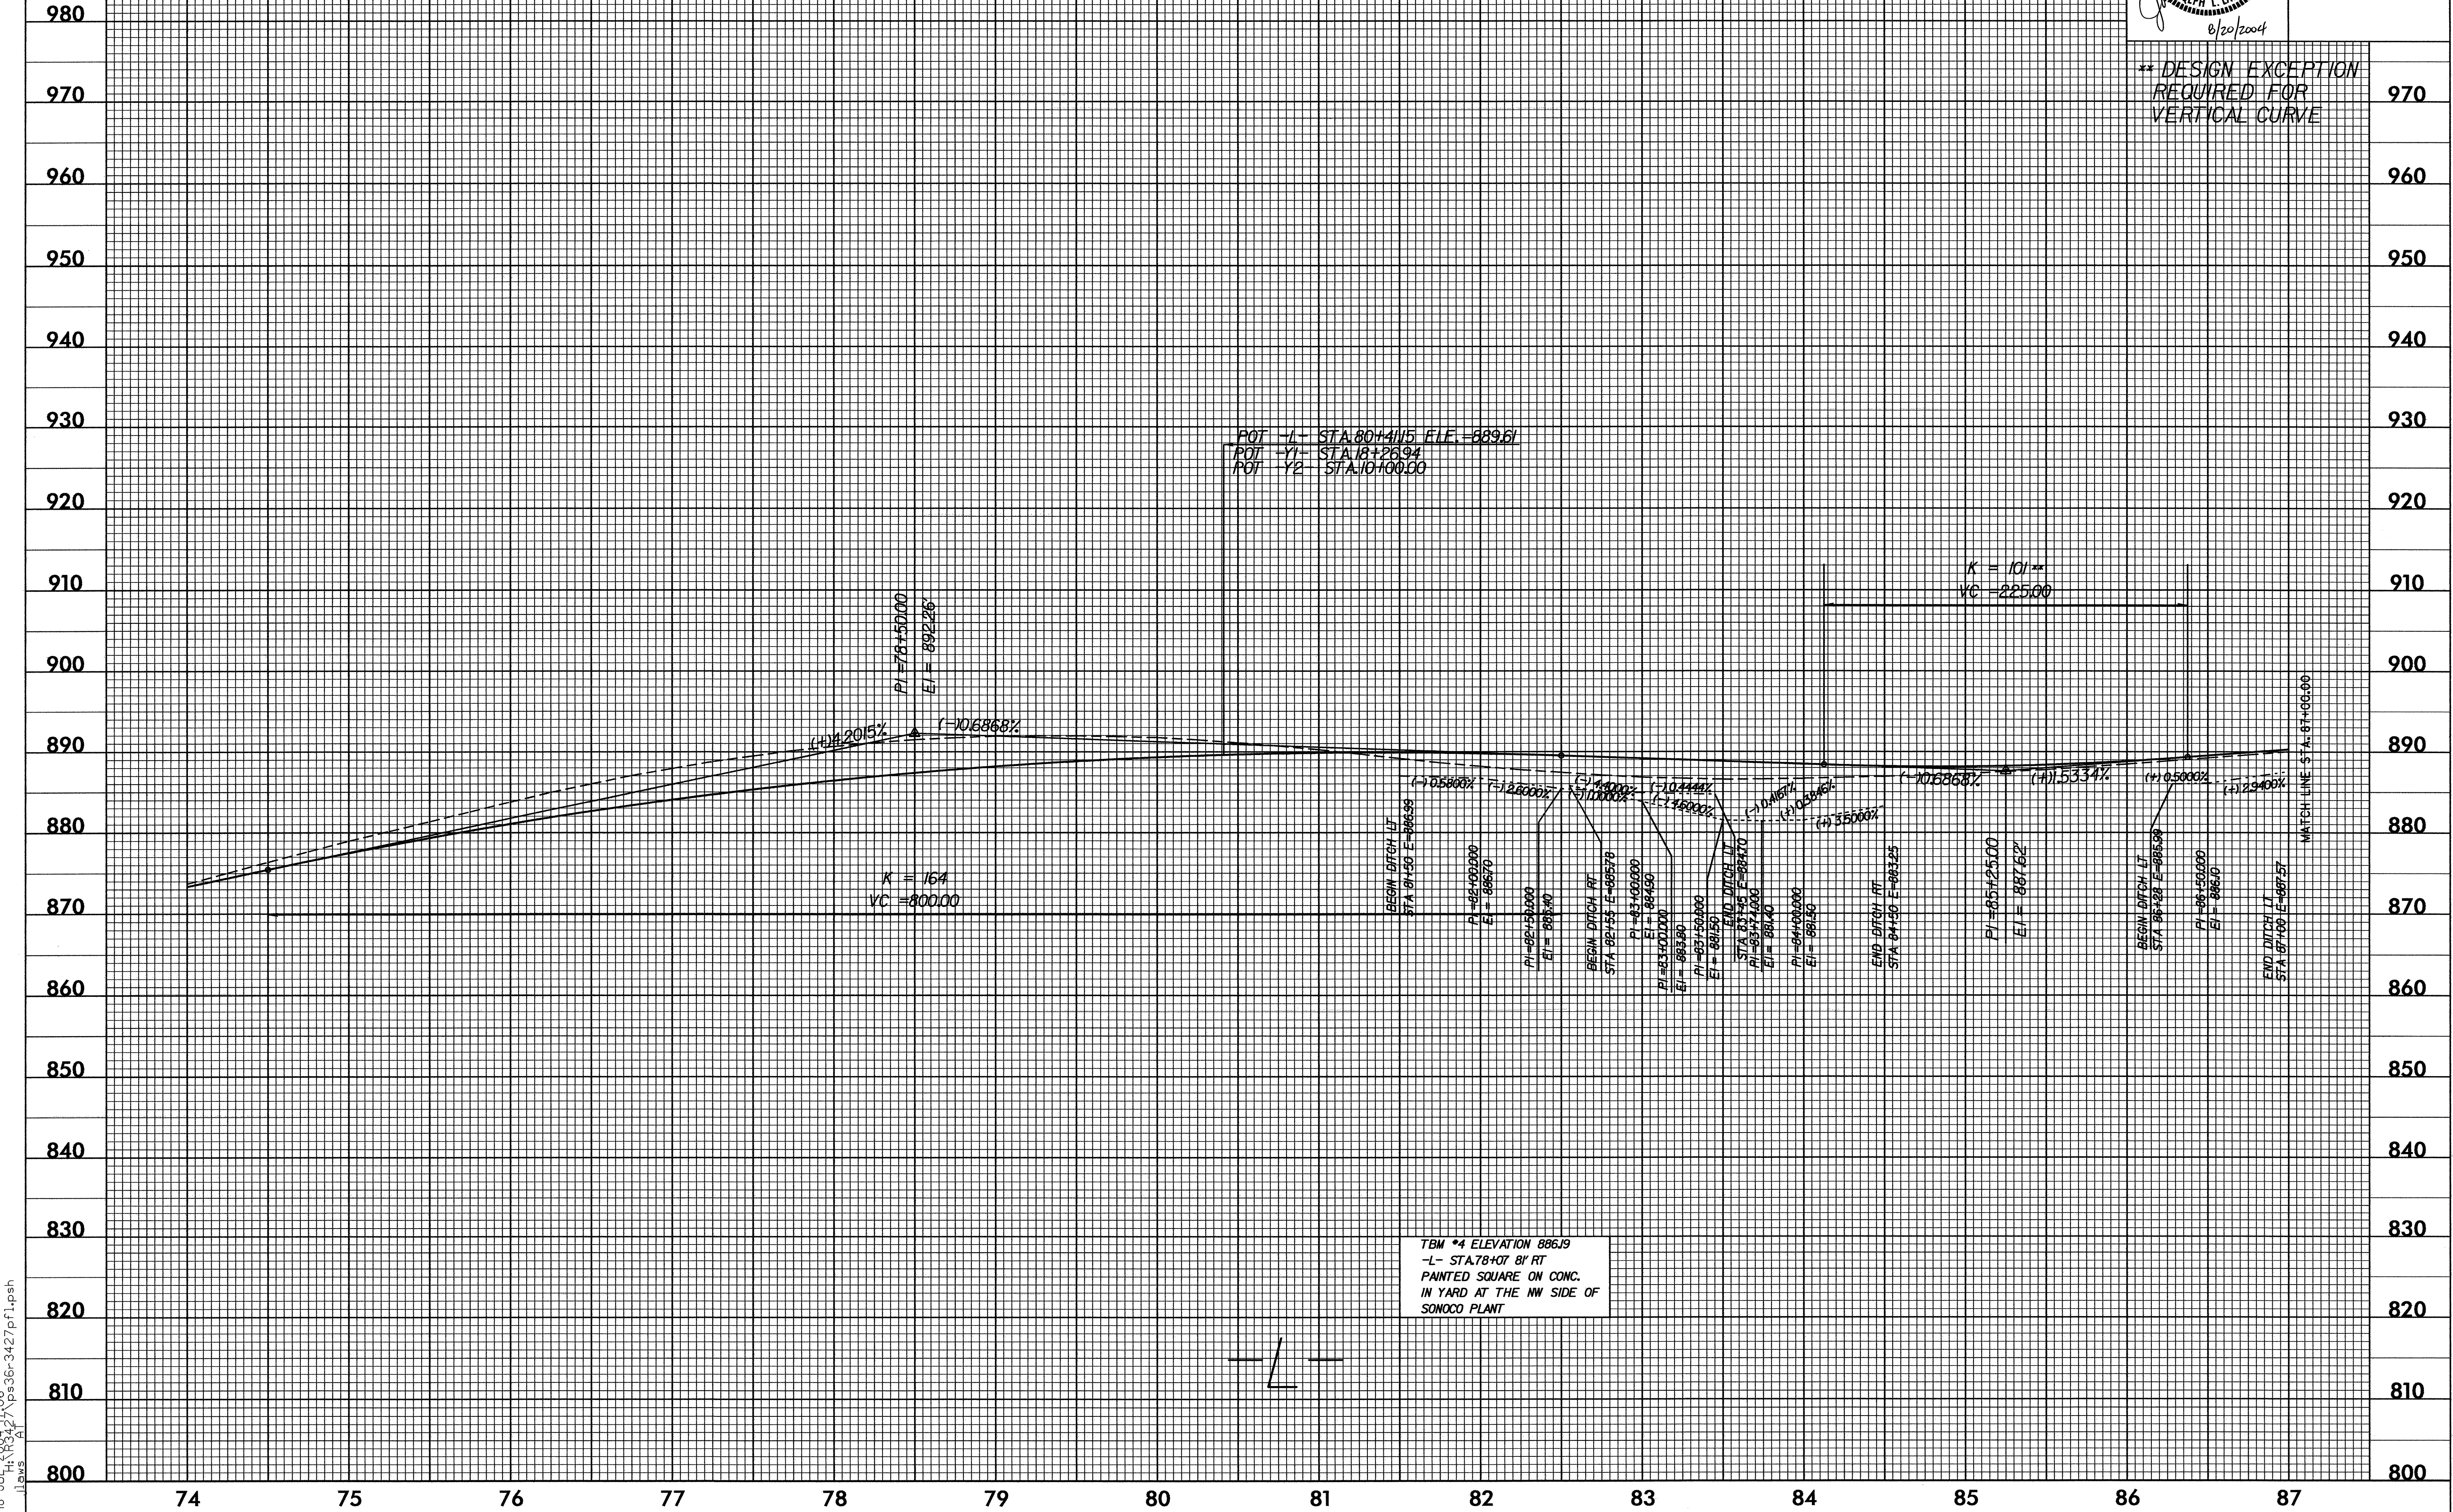

TBM #4 ELEVATION 886.19
 -L- STA.78+07 BY RT
 PAINTED SQUARE ON CONC.
 IN YARD AT THE NW SIDE OF
 SONOCO PLANT

18-JUL-2004 17:06
 H:\R3427\ps36-3427\plpsh
 ilows