


5/14/99

| | |
|---------------------------------|------------------------|
| PROJECT REFERENCE NO. R-3427 | SHEET NO. 35 |
| ROADWAY DESIGN ENGINEER | HYDRAULICS ENGINEER |
| | |
| 8/20/2004 | |

** DESIGN EXCEPTION
REQUIRED FOR
VERTICAL CURVE

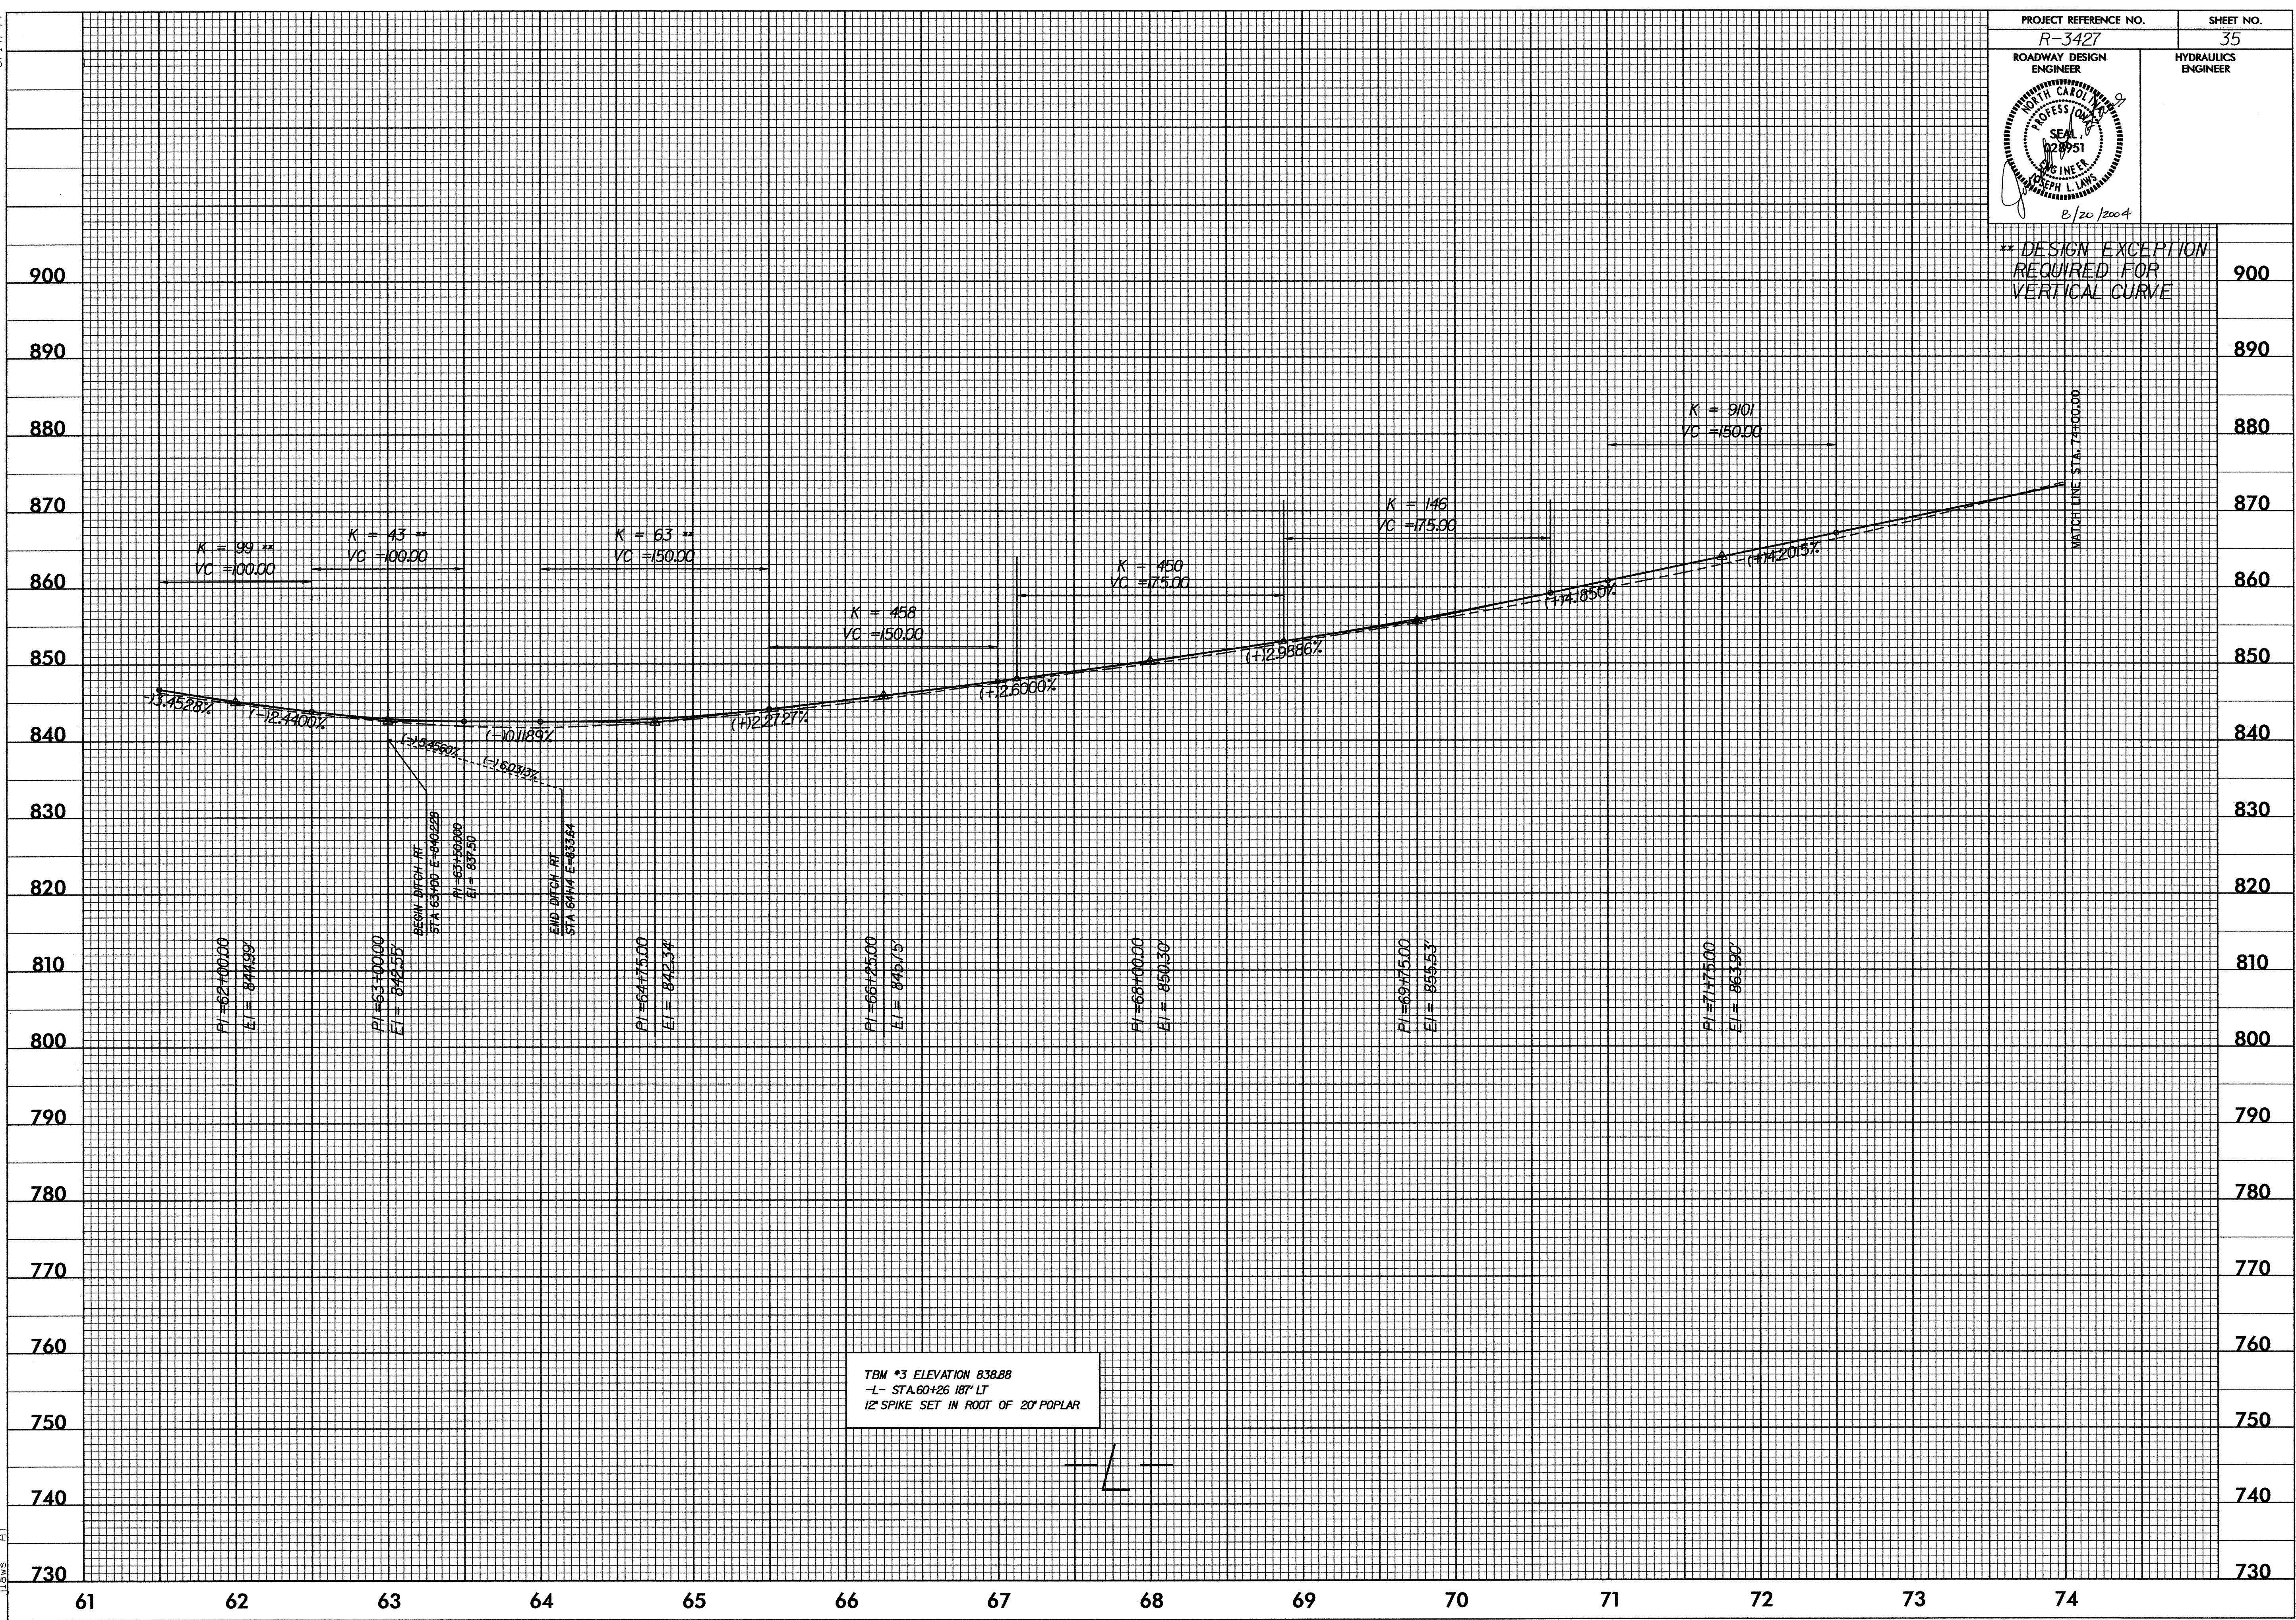

18-JUL-2004 17:00
 \\s35r-3427\p1.psh
 ilows