


5/14/99

PROJECT REFERENCE NO. R-3427	SHEET NO. 32
ROADWAY DESIGN ENGINEER	HYDRAULICS ENGINEER
8/20/2004	

** DESIGN EXCEPTION REQUIRED FOR VERTICAL CURVE

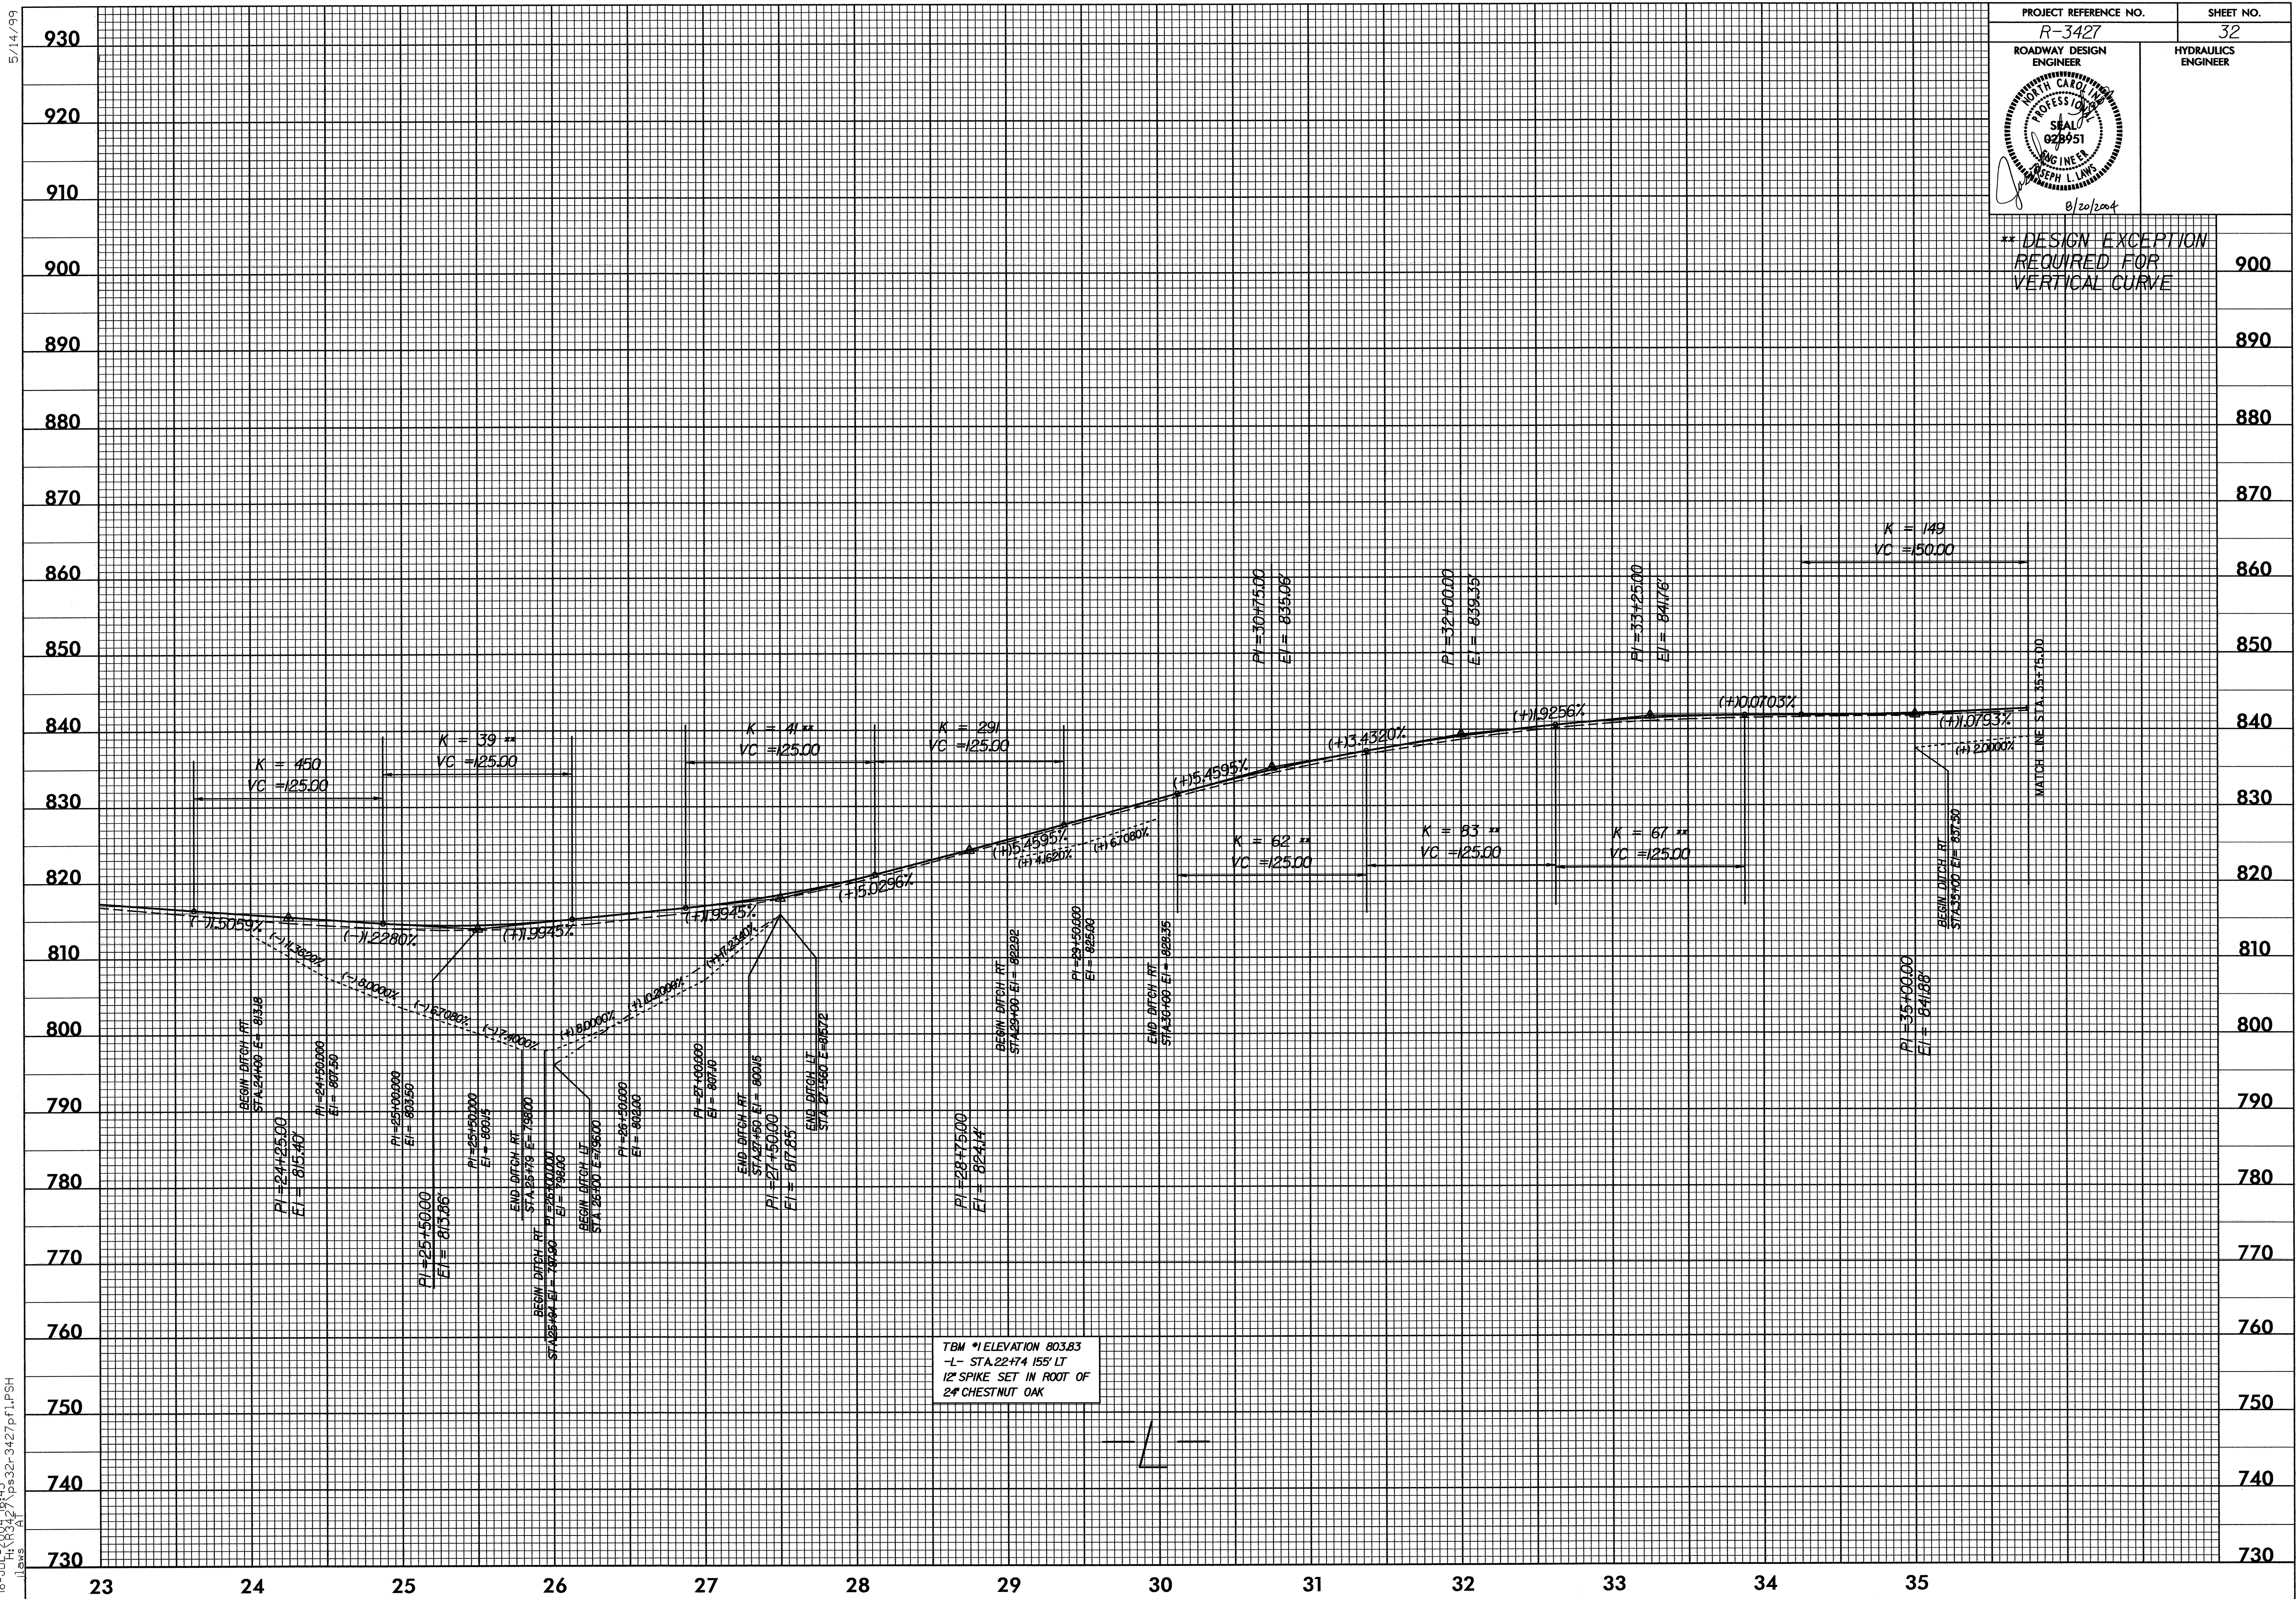

18-JUL-2004 10:43 AM C:\Users\jlaws\Documents\18-32-3427\1.PSH