


10/26/98

18-JUL-2004 09:38  
H:\R342\PS31R3427PEL.PSH  
L:\gws

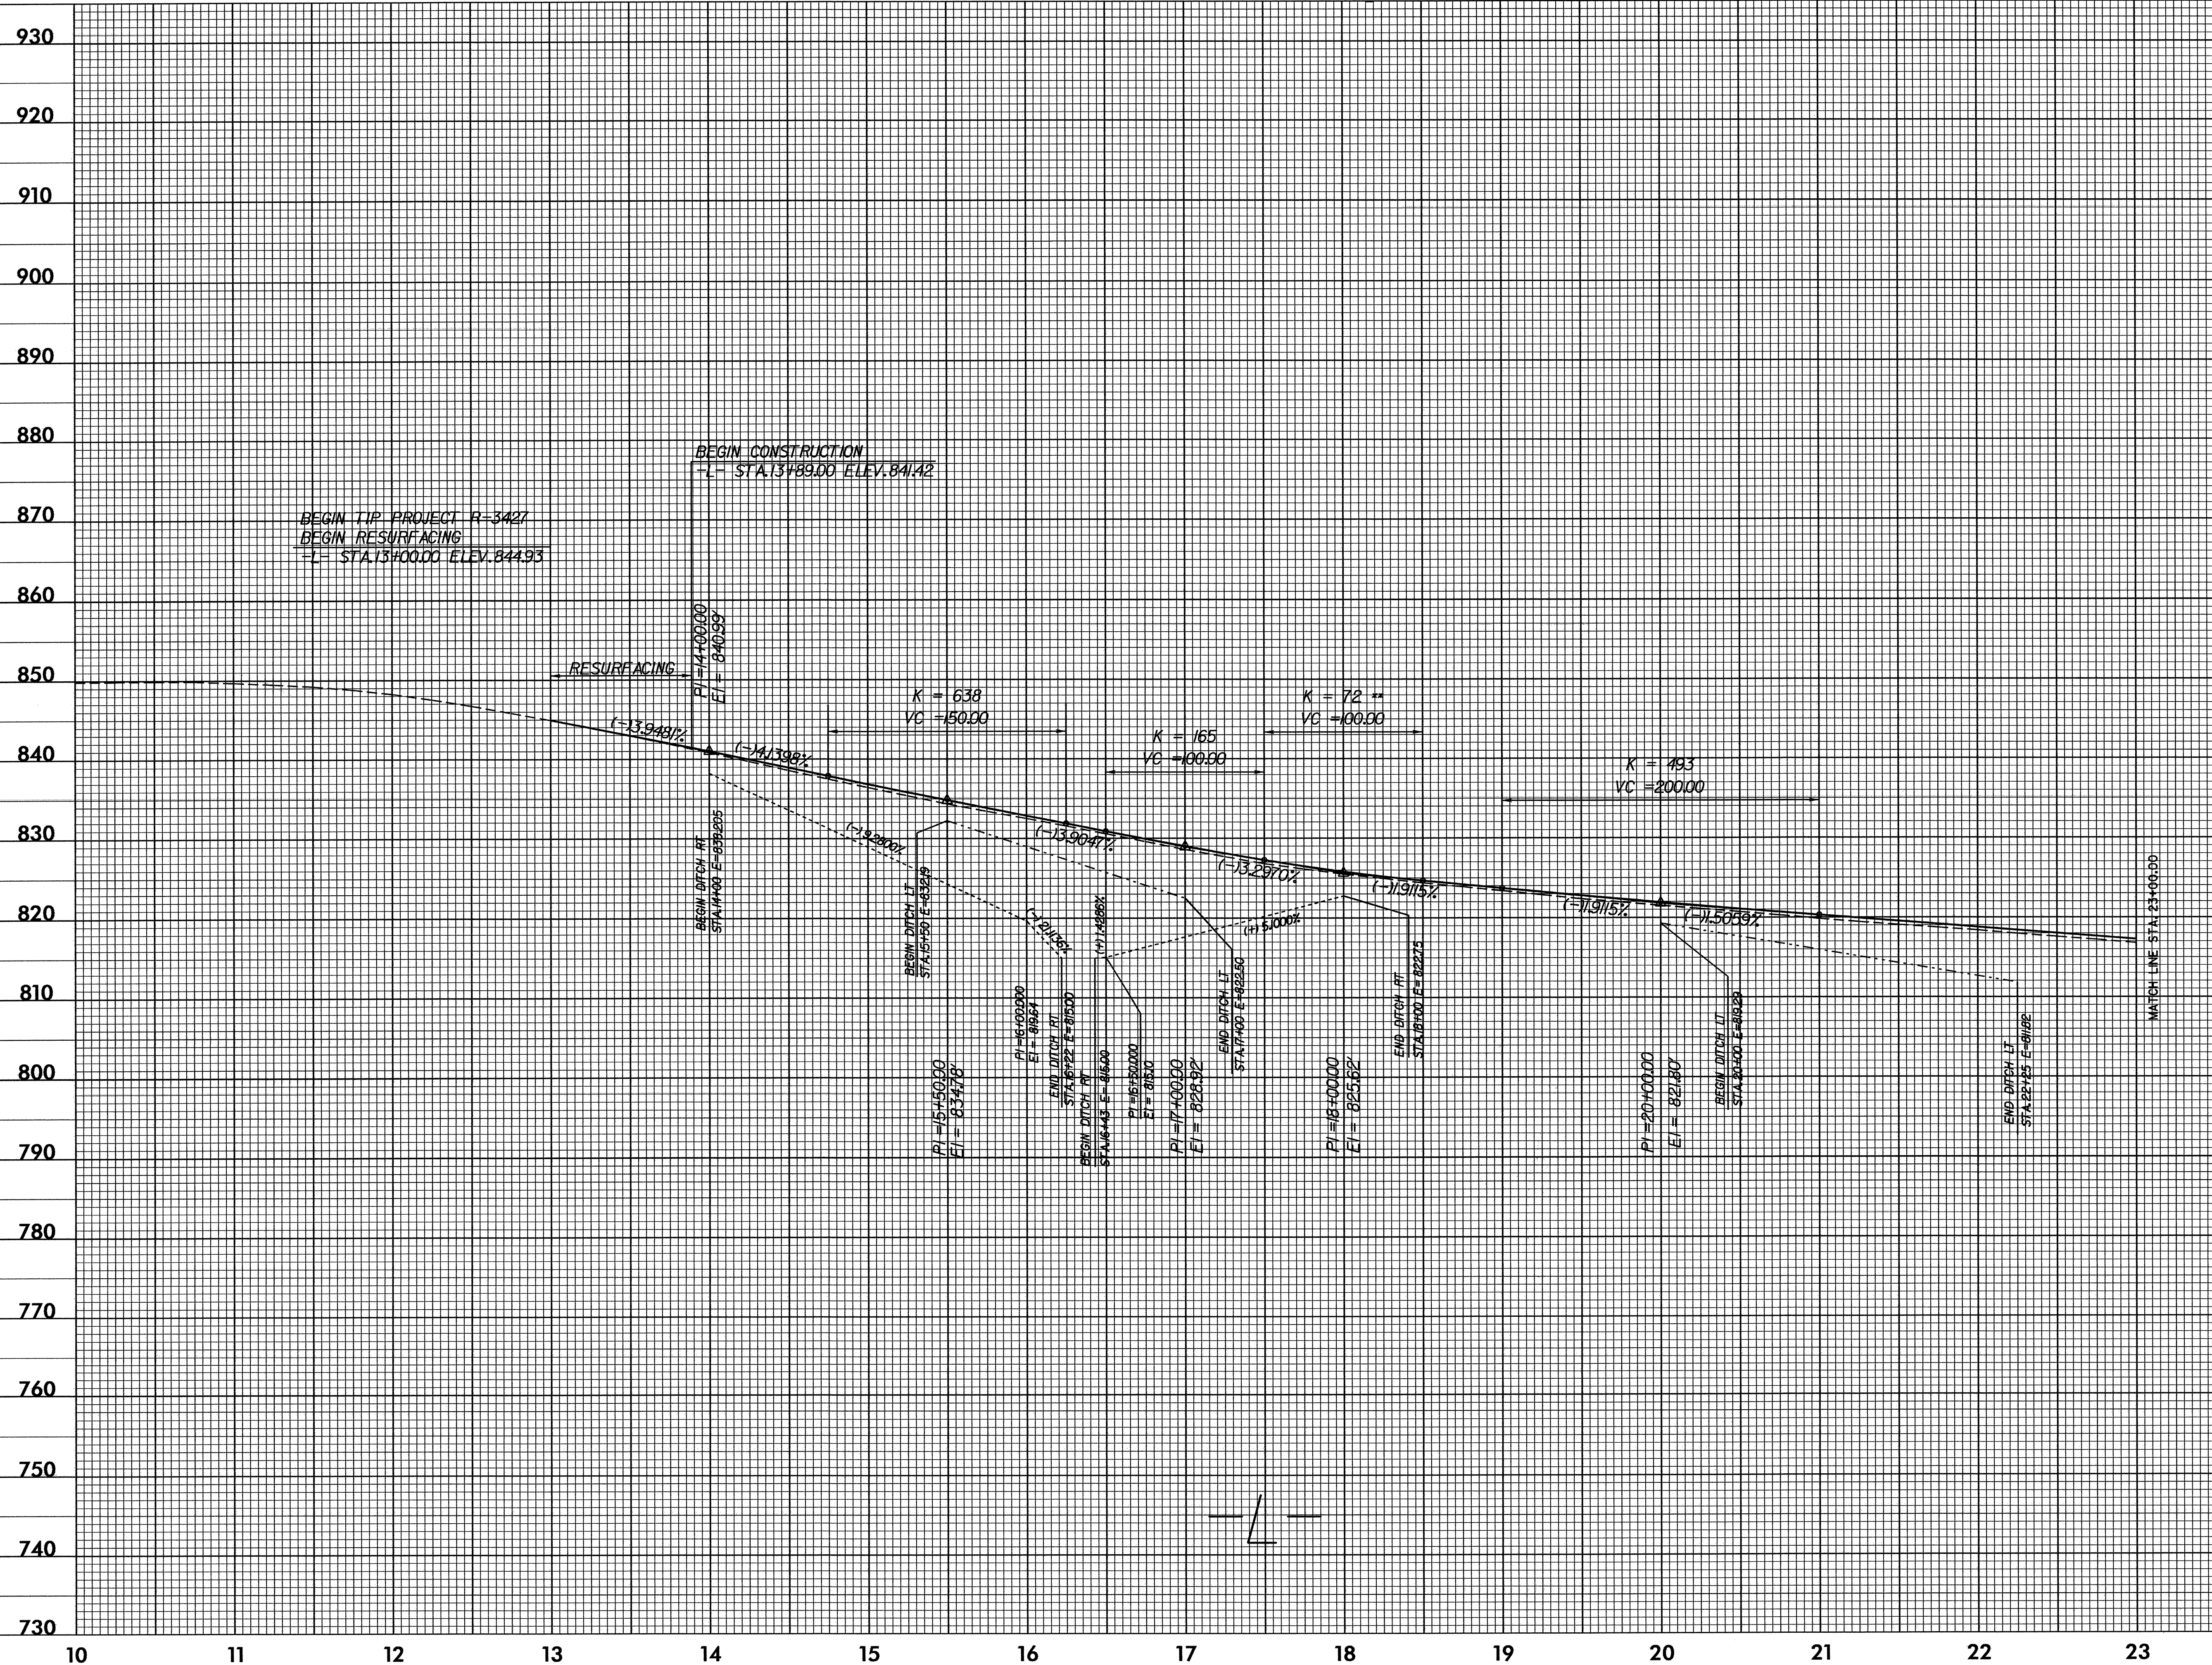

PROJECT REFERENCE NO. R-3427	SHEET NO. 31
ROADWAY DESIGN ENGINEER	HYDRAULICS ENGINEER

\*\* DESIGN EXCEPTION  
REQUIRED FOR  
VERTICAL CURVE

10 11 12 13 14 15 16 17 18 19 20 21 22 23

730 740 750 760 770 780 790 800 810 820 830 840 850 860 870 880 890 900 910 920 930