

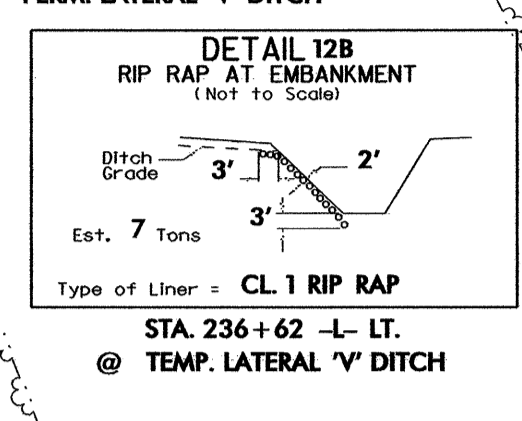
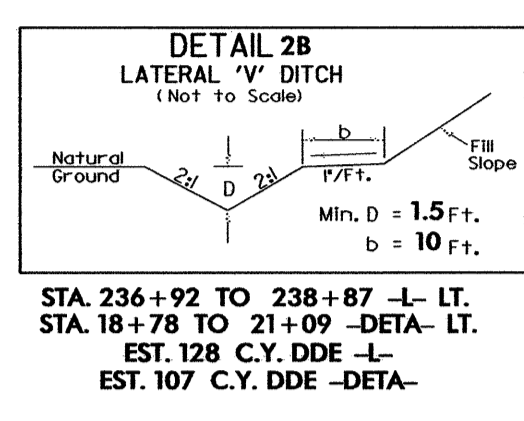
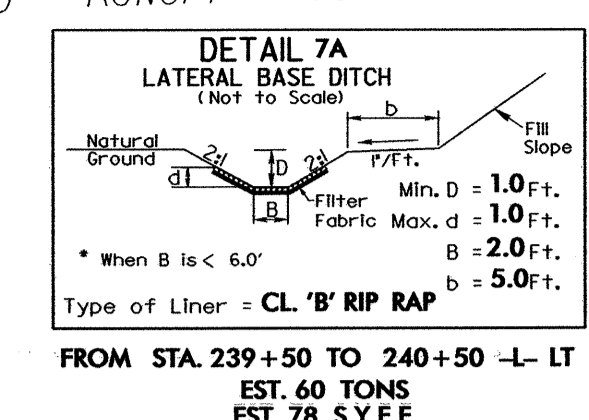
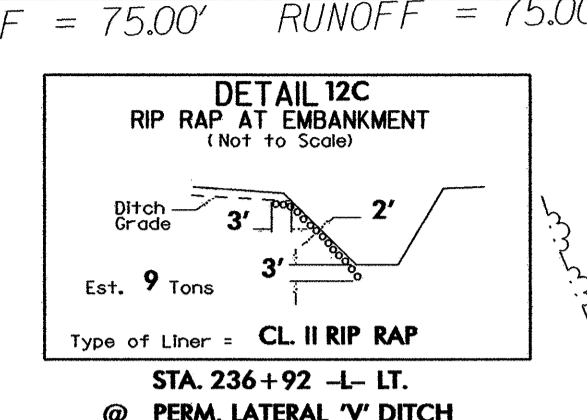
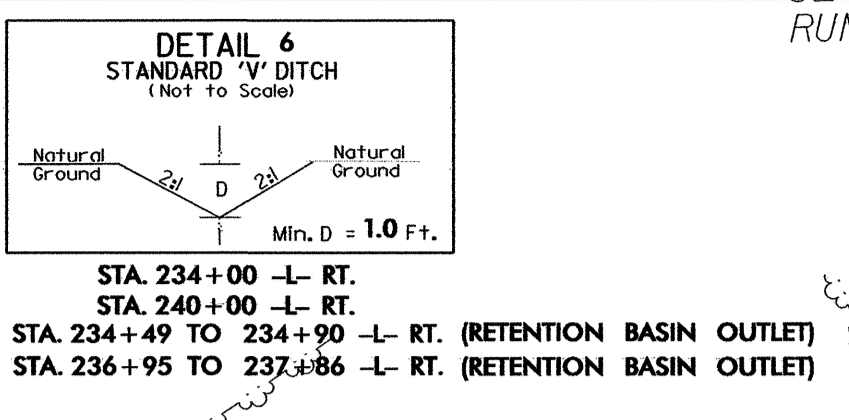
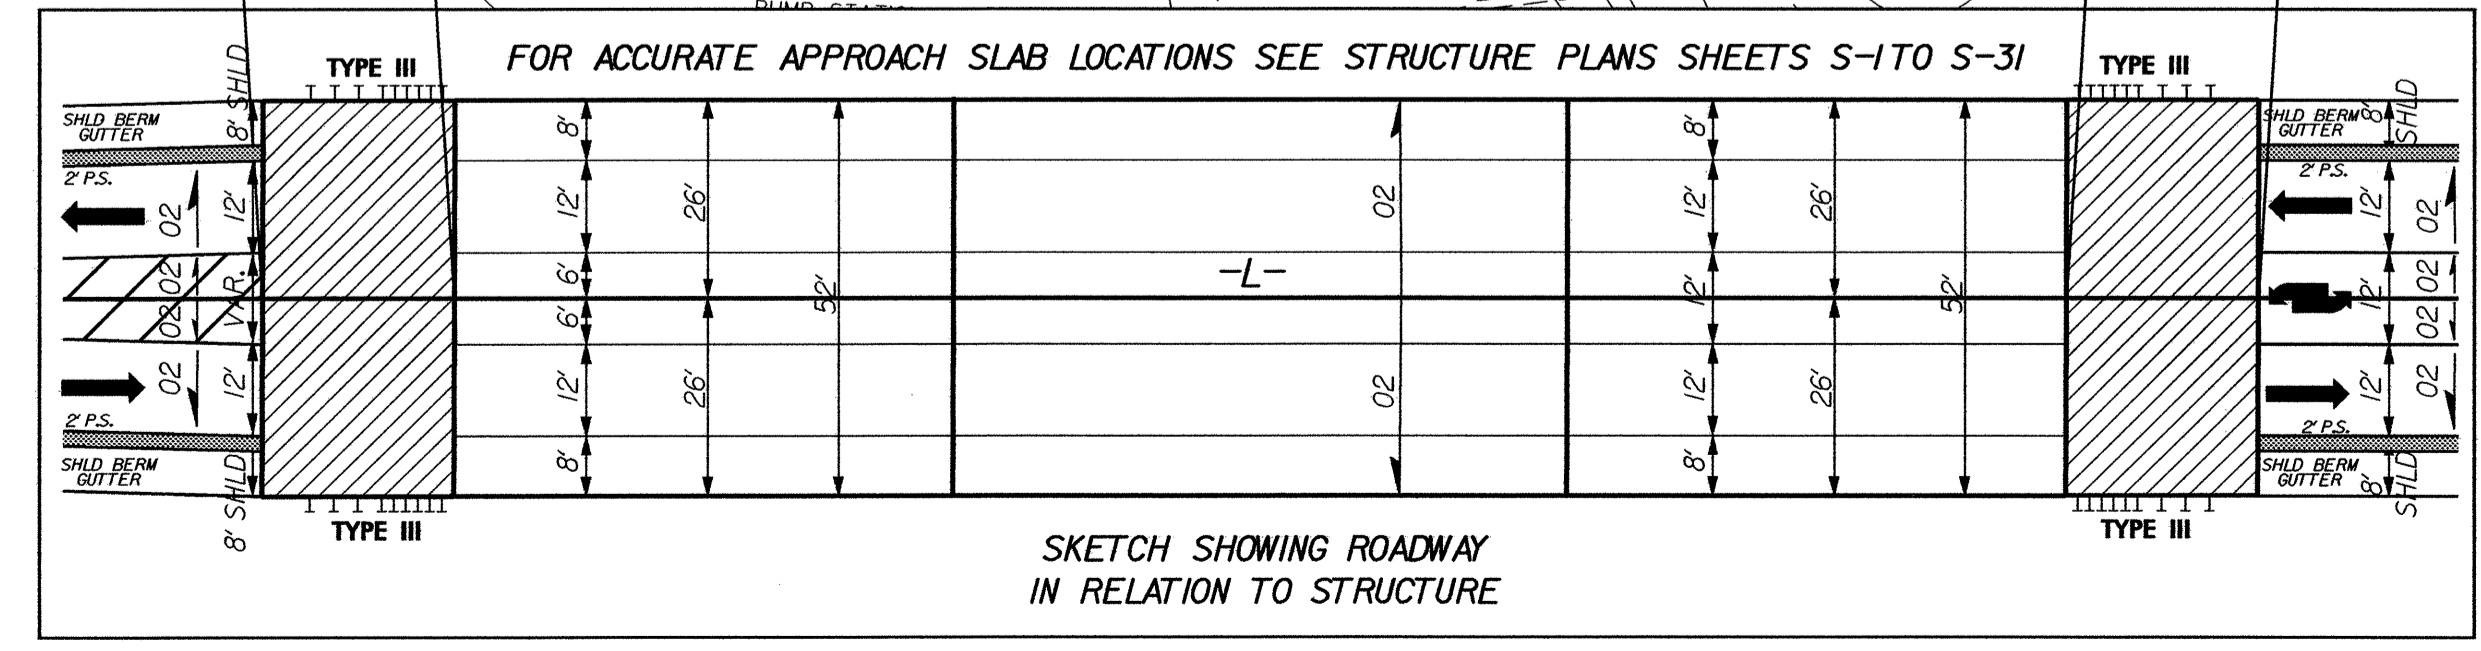
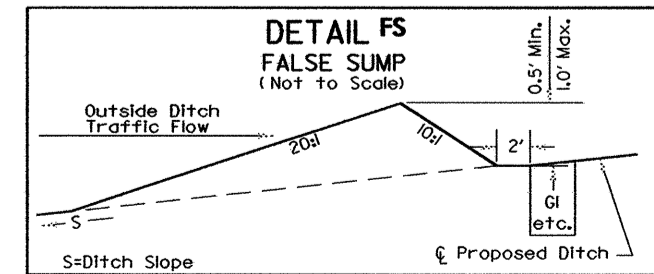
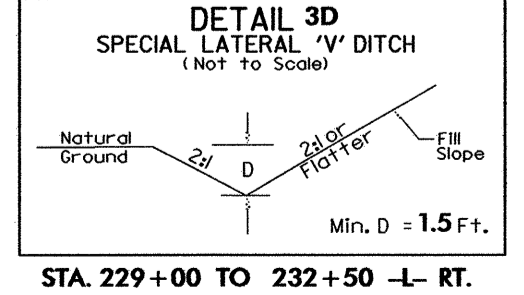
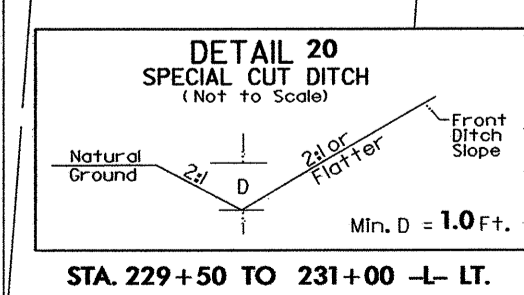
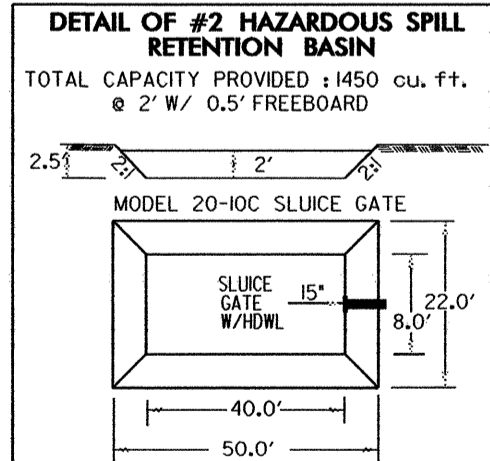
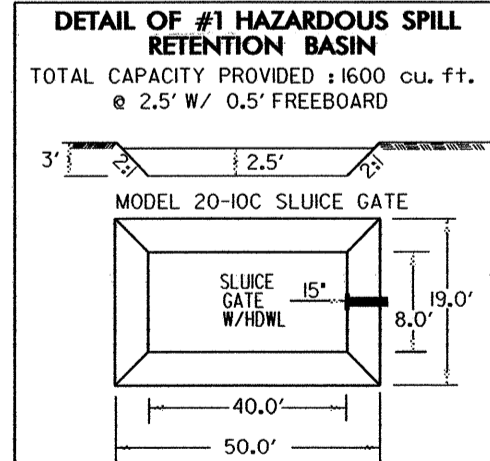


NOTES
 FOR -L- PROFILE SEE SHEETS 48 & 49
 ALL DRIVEWAY RADII ARE 20' UNLESS NOTED
 FOR -DETA- SEE PLAN SHEETS 27 & 28

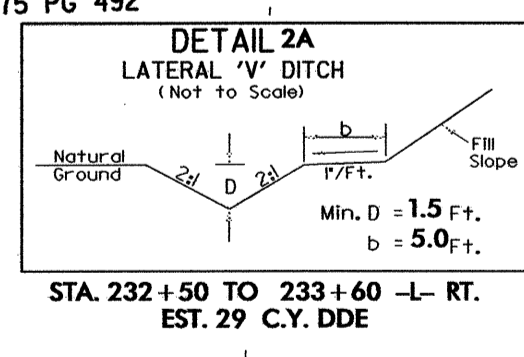

MATCHLINE ** SEE SHEET 19 **

MATCHLINE ** SEE SHEET 21 **

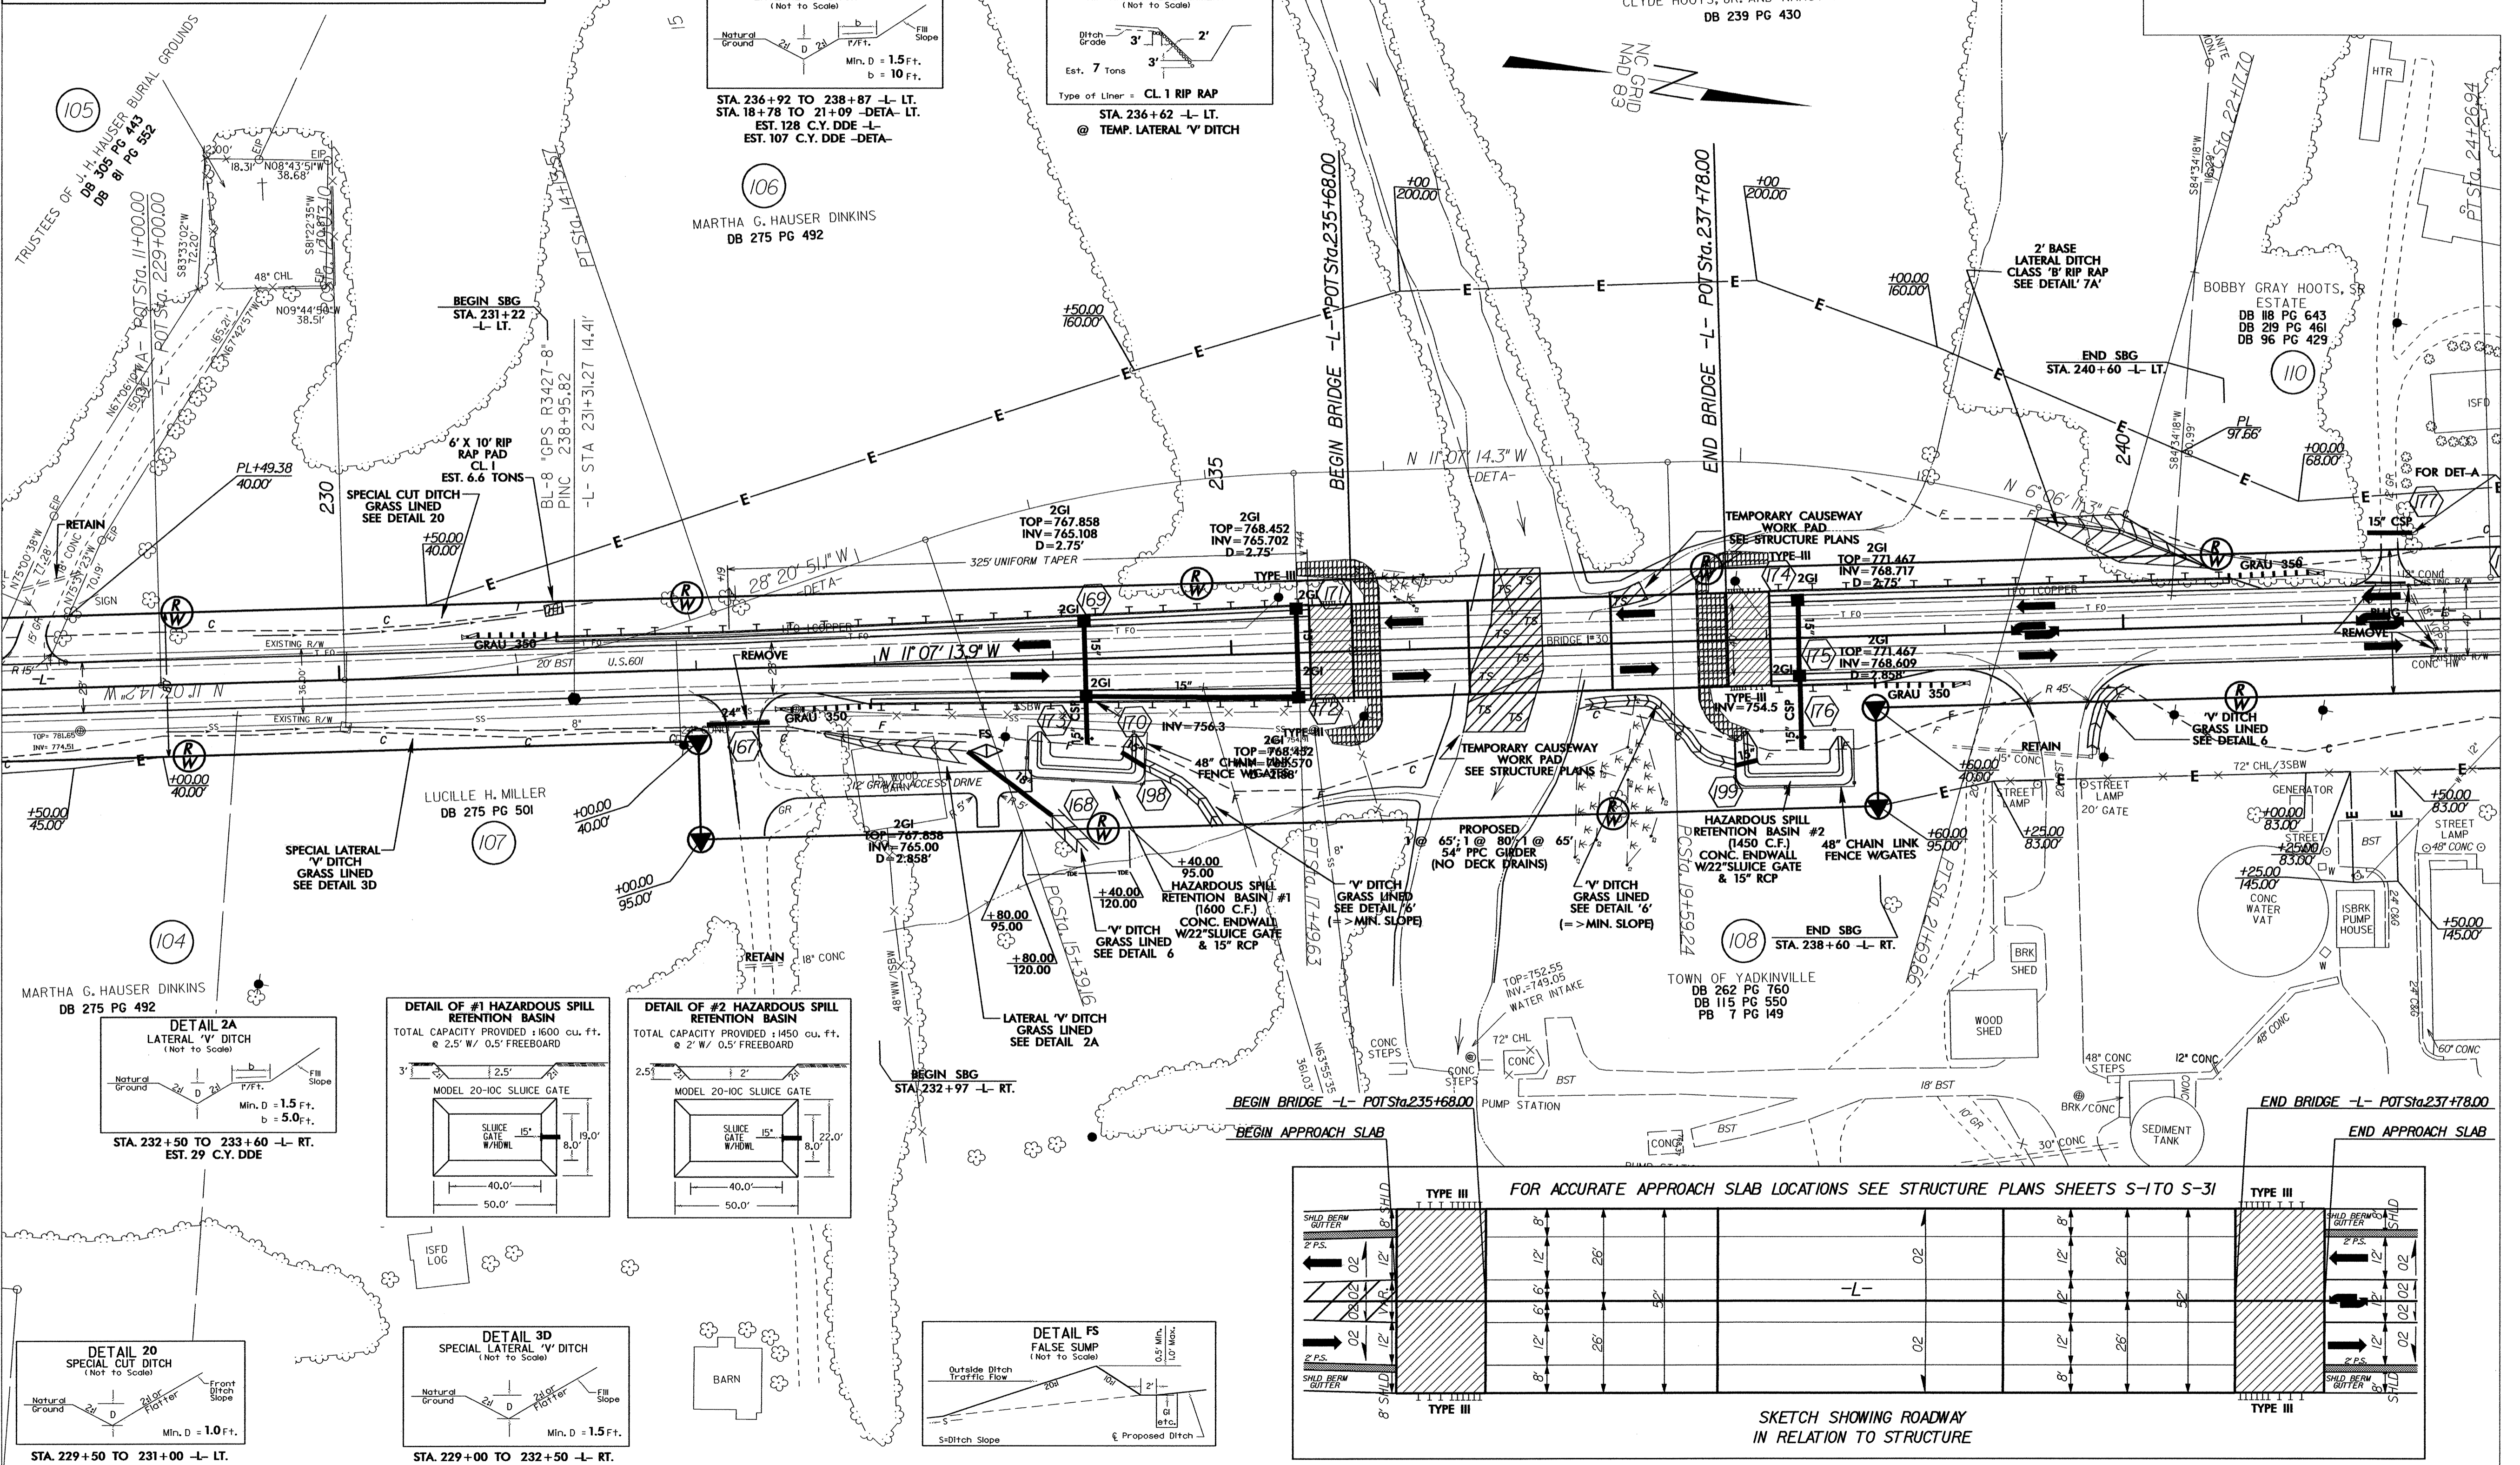

7/2/99

20-AUG-2004 15:42
 DR:RDY\F3427\ps20r-3427.psh
 New AI